


Proposed 50cm infill approval sort in this application

YELLOW

GREEN

Approved 6m extension
Prior Approval
app no. 20/2088/PNH

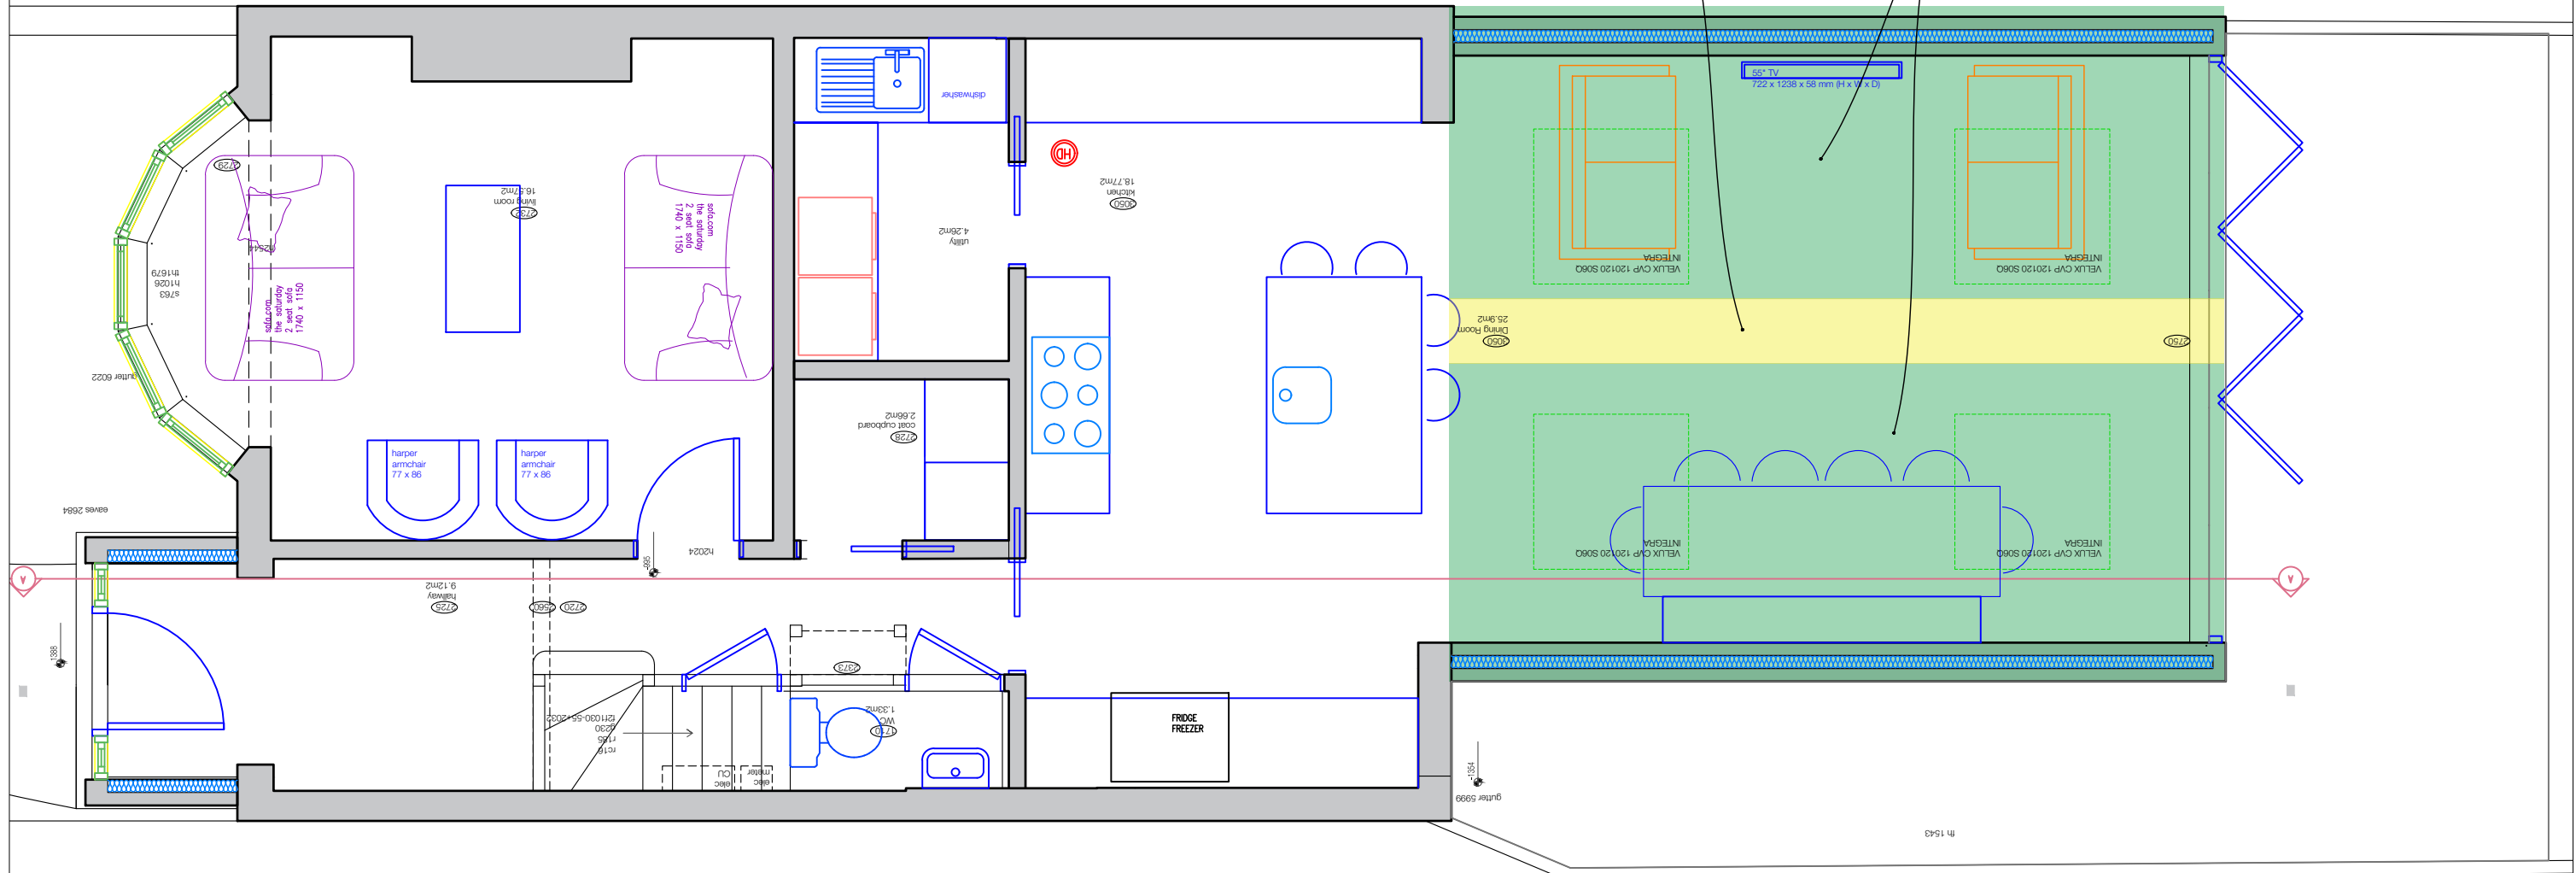

FELIXDB


12 Chichester Road
London NW6 5QN

t. 07966264656

felix@felixdb.co.uk


drawing no.	FDB-37TG-A 202
title:	PROPOSED GROUND FLOOR
project:	37 TEMPLE GARDENS NW11 0LP
date:	16/02/2021 17:51:45
revision no.	
drawn by:	F.P
scale:	1:50@A3

dimensions to be checked on site before construction

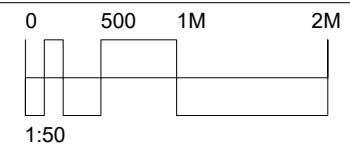

Proposed 50cm infill approval sort in this application

GREEN
Approved 6m extension Prior Approval
app no. 20/2088/PNH

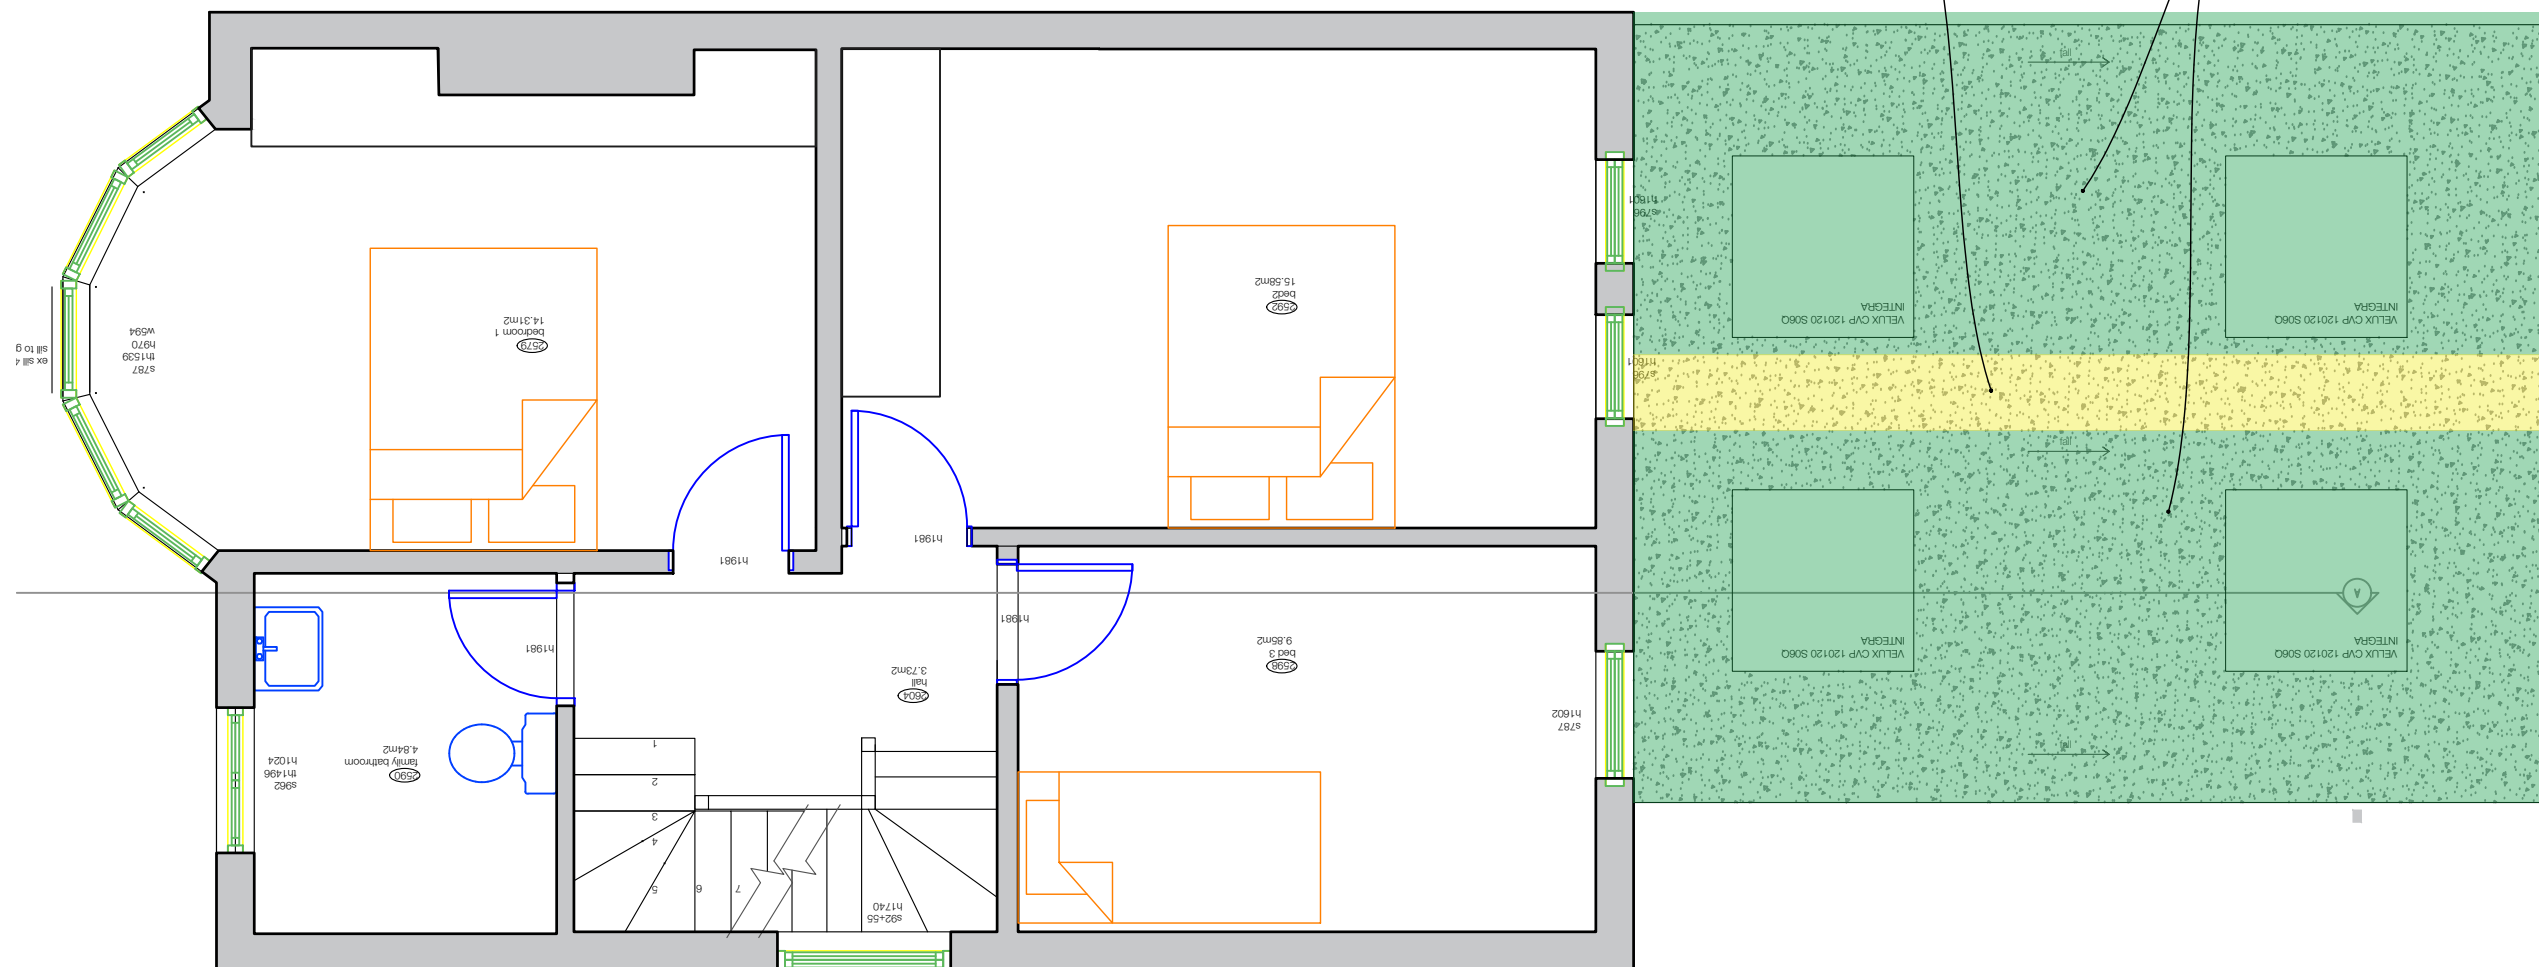

FELIXDB



12 Chichester Road
London NW6 5QN

t. 07966264656

felix@felixdb.co.uk

drawing no.	FDB-37TG-A203
title:	PROPOSED 1ST FLOOR
project:	37 TEMPLE GARDENS NW11 0LP
date:	16/02/2021 17:51:46
revision no.	
drawn by:	F.P
scale:	1:50@A3

dimensions to be checked on site before construction

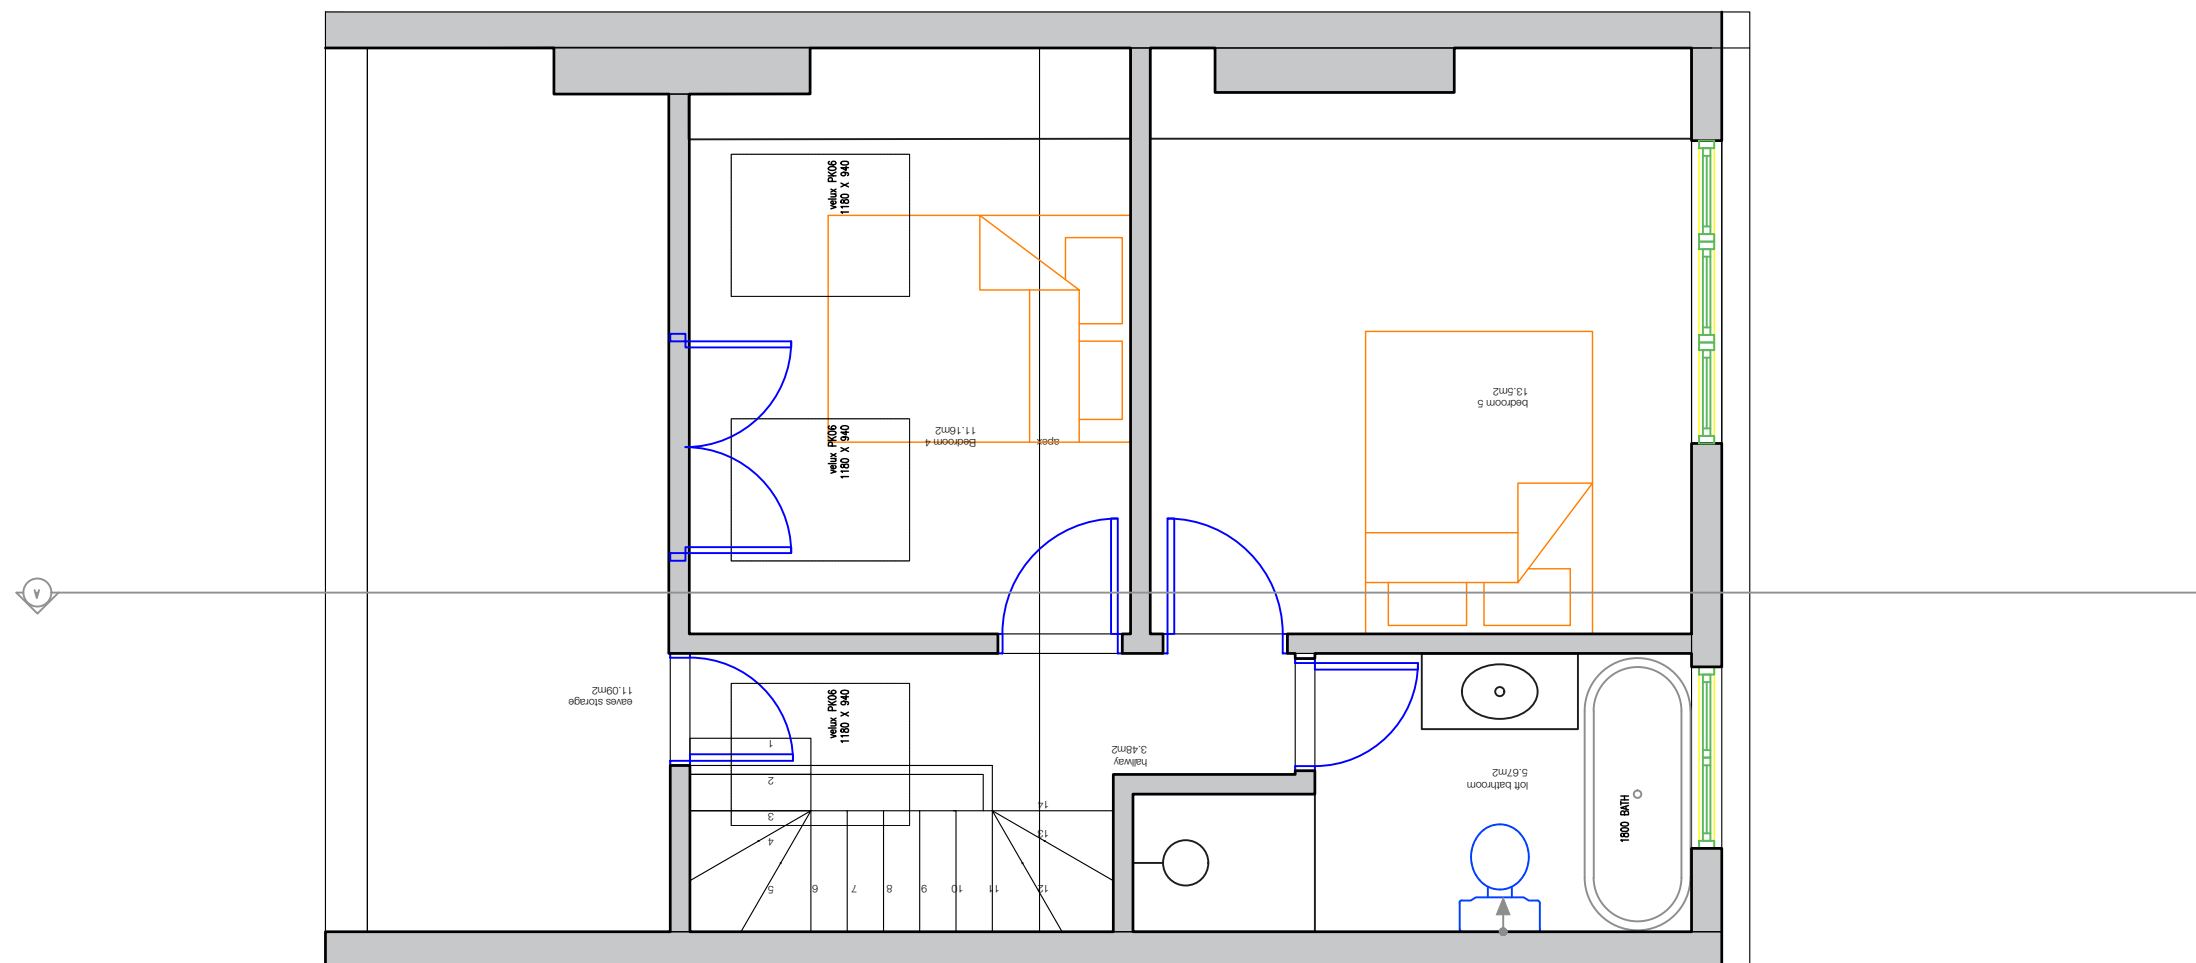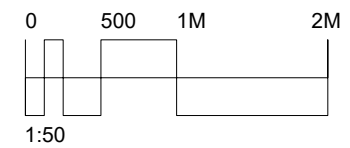

FELIXDB



12 Chichester Road
London NW6 5QN

t. 07966264656

felix@felixdb.co.uk

drawing no.	FDB-37TG-A204
title:	PROPOSED 2ND FLOOR
project:	37 TEMPLE GARDENS NW11 0LP
date:	16/02/2021 17:51:47
revision no.	
drawn by:	F.P
scale:	1:50@A3

dimensions to be checked on site before construction

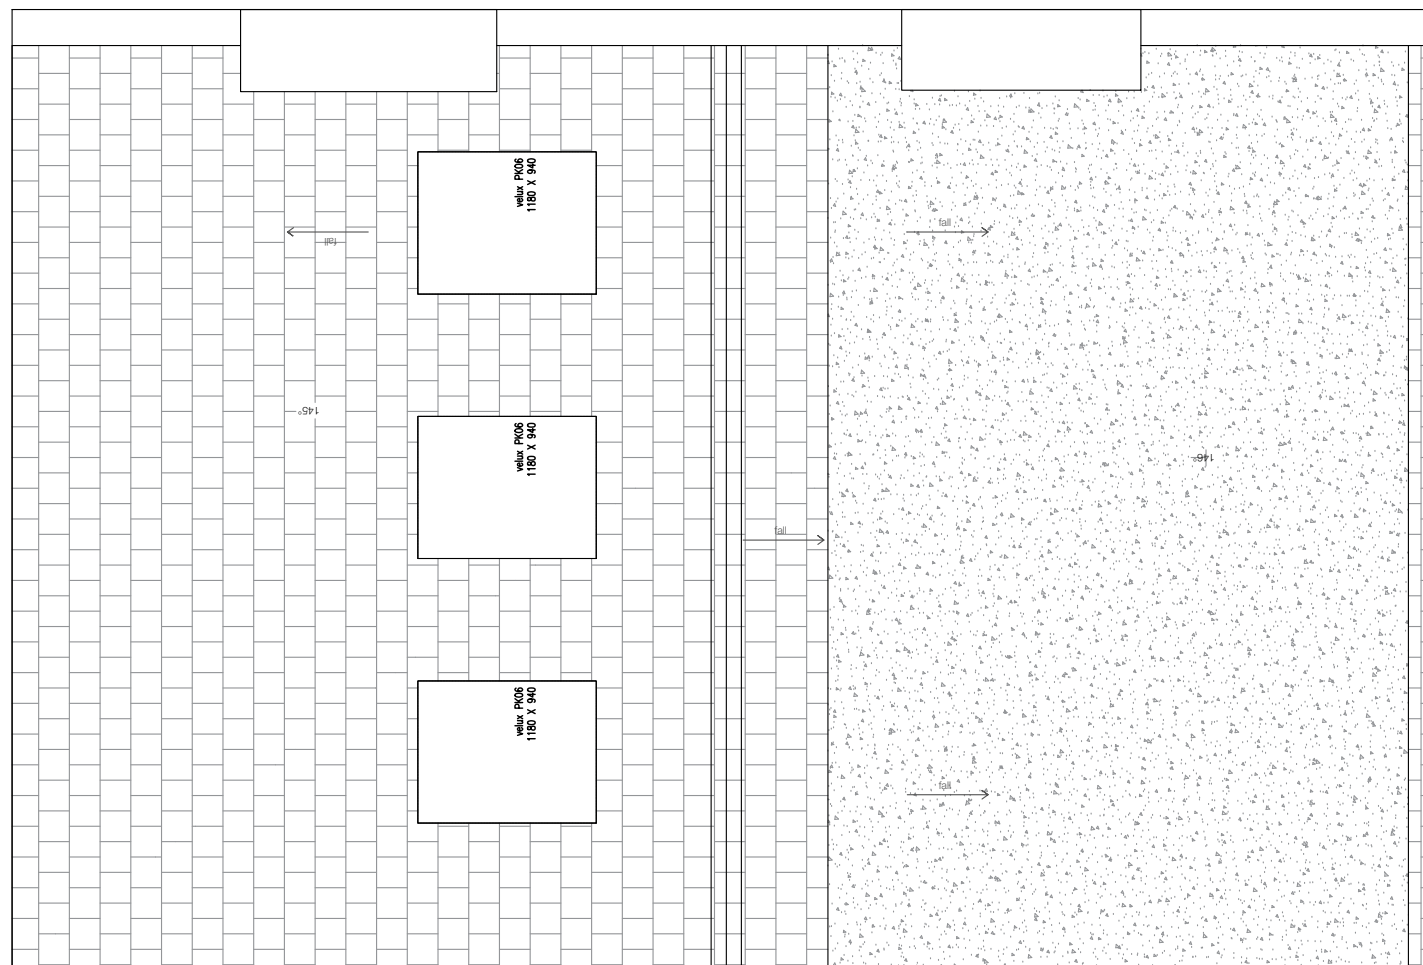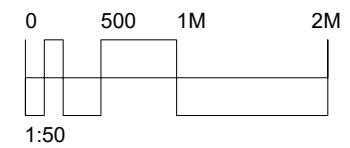

FELIXDB


12 Chichester Road
London NW6 5QN

t. 07966264656

felix@felixdb.co.uk

drawing no.	FDB-37TG-A206
title:	PROPOSED ROOF
project:	37 TEMPLE GARDENS NW11 0LP
date:	16/02/2021 17:51:48
revision no.	
drawn by:	F.P
scale:	1:50@A3

dimensions to be checked on site before construction

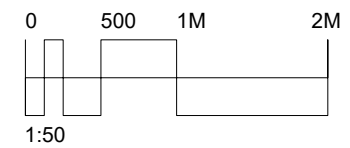

FELIXDB



12 Chichester Road
London NW6 5QN

t. 07966264656

felix@felixdb.co.uk

drawing no.	FDB-37TG-A304
title:	PROPOSED FRONT ELEVATION
project:	37 TEMPLE GARDENS NW11 0LP
date:	16/02/2021 17:51:49
revision no.	
drawn by:	F.P
scale:	1:50@A3

dimensions to be checked on site before construction

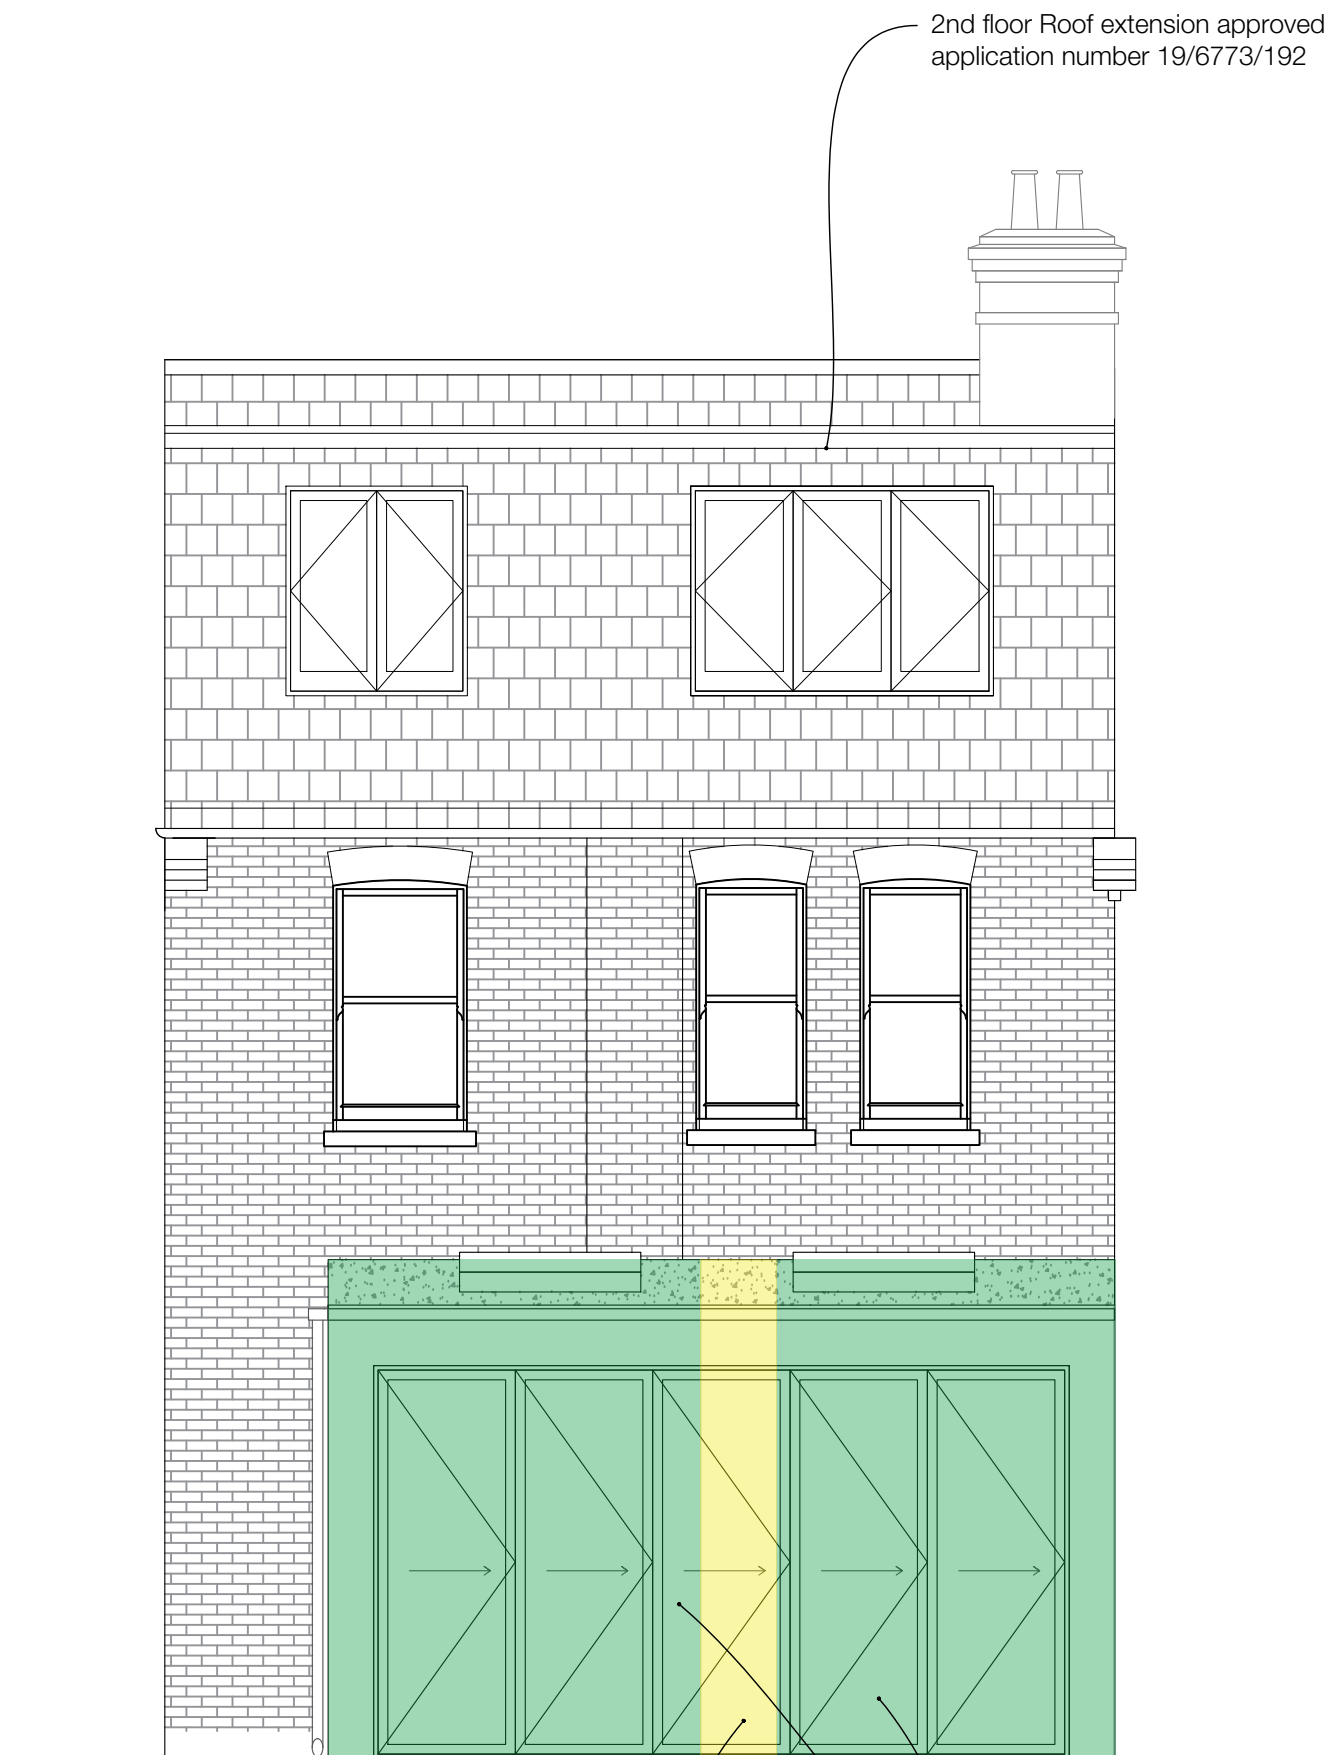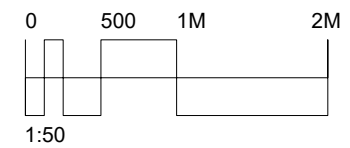

2nd floor Roof extension approved
application number 19/6773/192

YELLOW

Proposed 50cm infill for which approval sort in this application

GREEN

Approved 6m extension Prior Approval
app no. 20/2088/PNH

FELIXDB



12 Chichester Road
London NW6 5QN

t. 07966264656

felix@felixdb.co.uk

drawing no.	FDB-37TG-A305
title:	PROPOSED REAR ELEVATION
project:	37 TEMPLE GARDENS NW11 0LP
date:	16/02/2021 17:51:49
revision no.	
drawn by:	F.P
scale:	1:50@A3

dimensions to be checked on site before construction

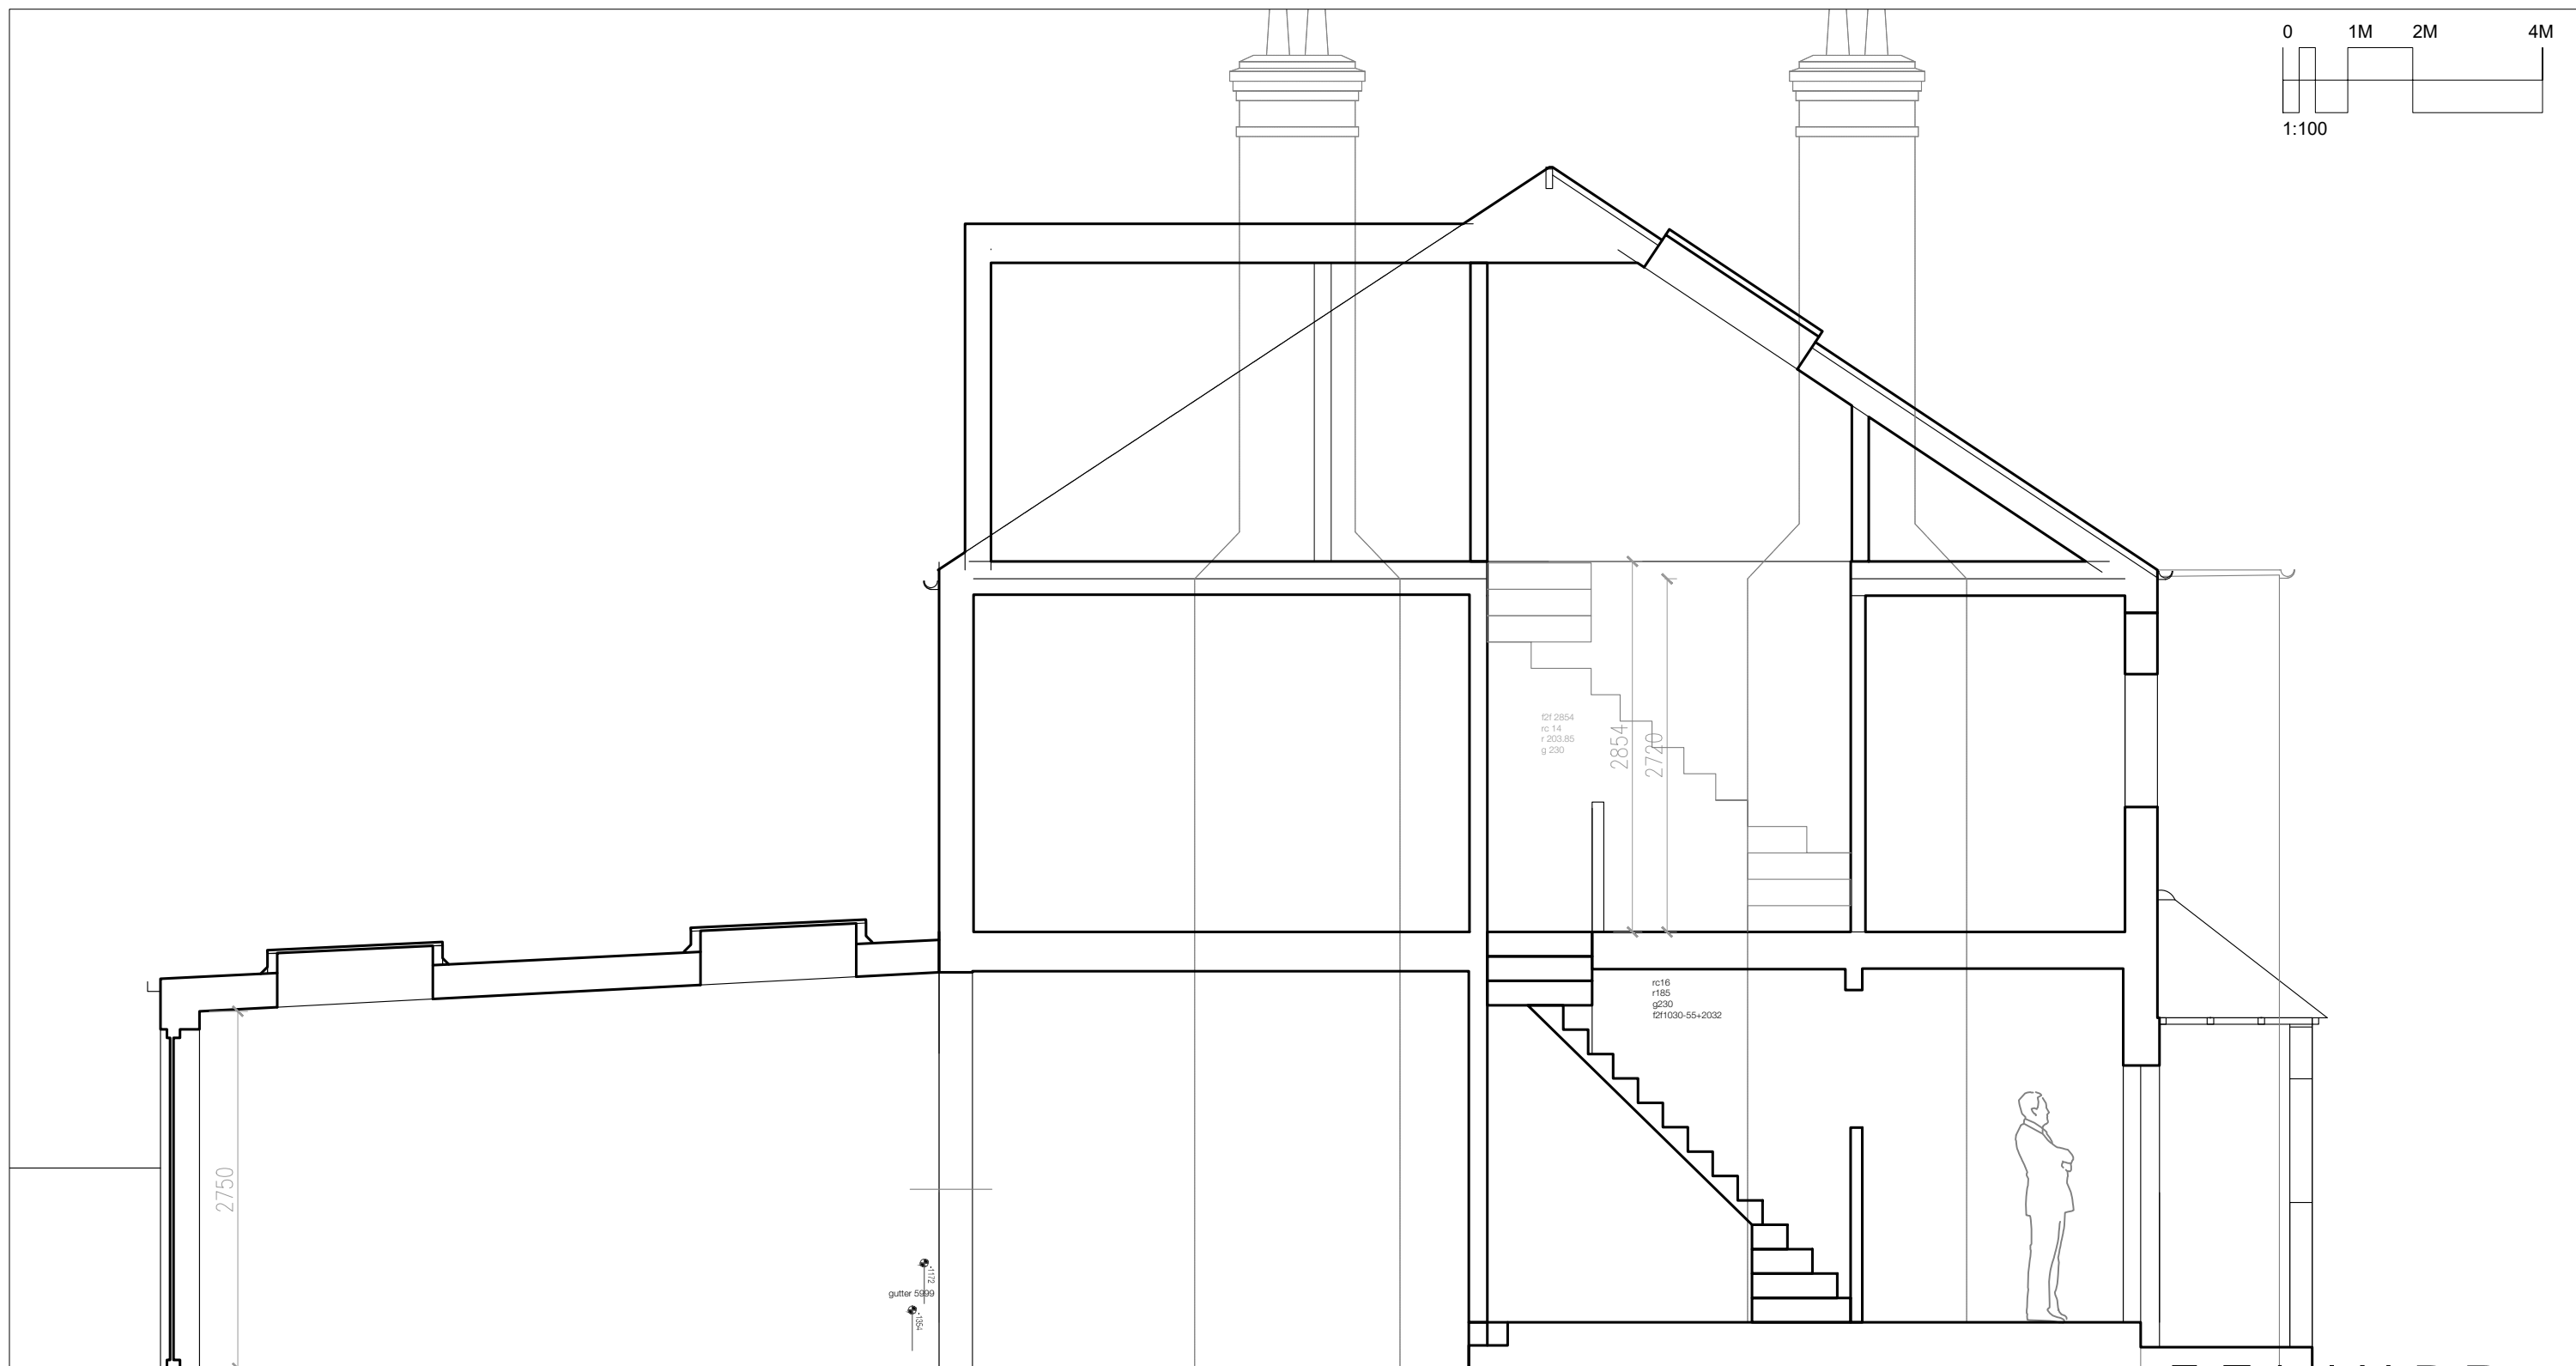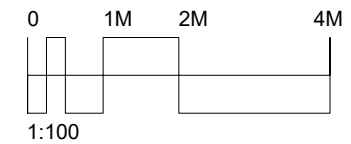

FELIXDB

12 Chichester Road
London NW6 5QN

t. 07966264656

felix@felixdb.co.uk

drawing no.	FDB-37TG-A402
title:	PROPOSED SECTION AA
project:	37 TEMPLE GARDENS NW11 0LP
date:	16/02/2021 17:51:50
revision no.	
drawn by:	F.P
scale:	1:100@A3

dimensions to be checked on site before construction