

Single door replaced with new double door set. (colour: Anthracite grey, RAL 7016)


2 no. Hubbard units (Hubbard HZS Zenith Model B condensers) above 2 no. Mitsubishi units ref. PUHZ-P250YKA3.UK

**Note:**  
All plant to be housed within a lockable cage with door access to suit mounting configuration.

1 PROPOSED PLAN  
1:50

New shopfront section to be inserted including automatic sliding door; framework to be finished in PPC (colour: Anthracite Grey, RAL 7016)  
Line of new 2m high close boarded timber fence

Existing guttering / fascias and decorative timber dentiling to be redecorated (colour: Ultramarine Blue, RAL 5002)  
Existing windows to be redecorated (colour: Anthracite Grey, RAL 7016)

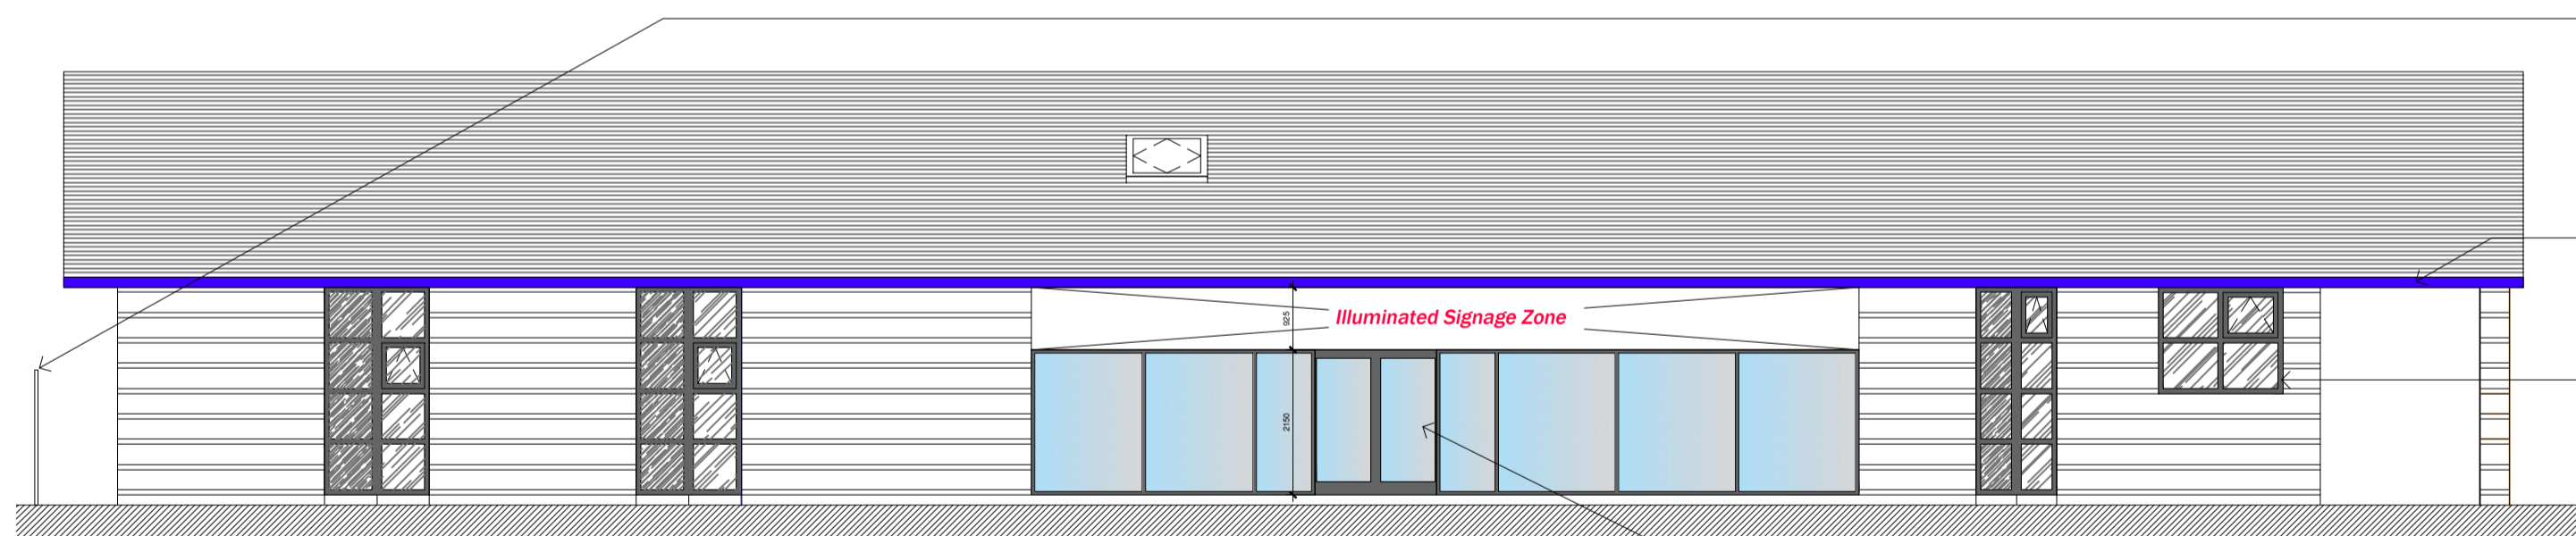


2 PROPOSED FRONT ELEVATION  
1:100

New shopfront section to be inserted including automatic sliding door; framework to be finished in PPC (colour: Anthracite Grey, RAL 7016)  
2 no. Hubbard units (Hubbard HZS Zenith Model B condensers) above 2 no. Mitsubishi units ref. PUHZ-P250YKA3.UK  
**Note:**  
All plant to be housed within a lockable cage with door access to suit mounting configuration.

Line of new 2m high close boarded timber fence  
Existing windows to be redecorated (colour: Anthracite Grey, RAL 7016)


Single door replaced with new double door set. (Anthracite grey, RAL 7016)

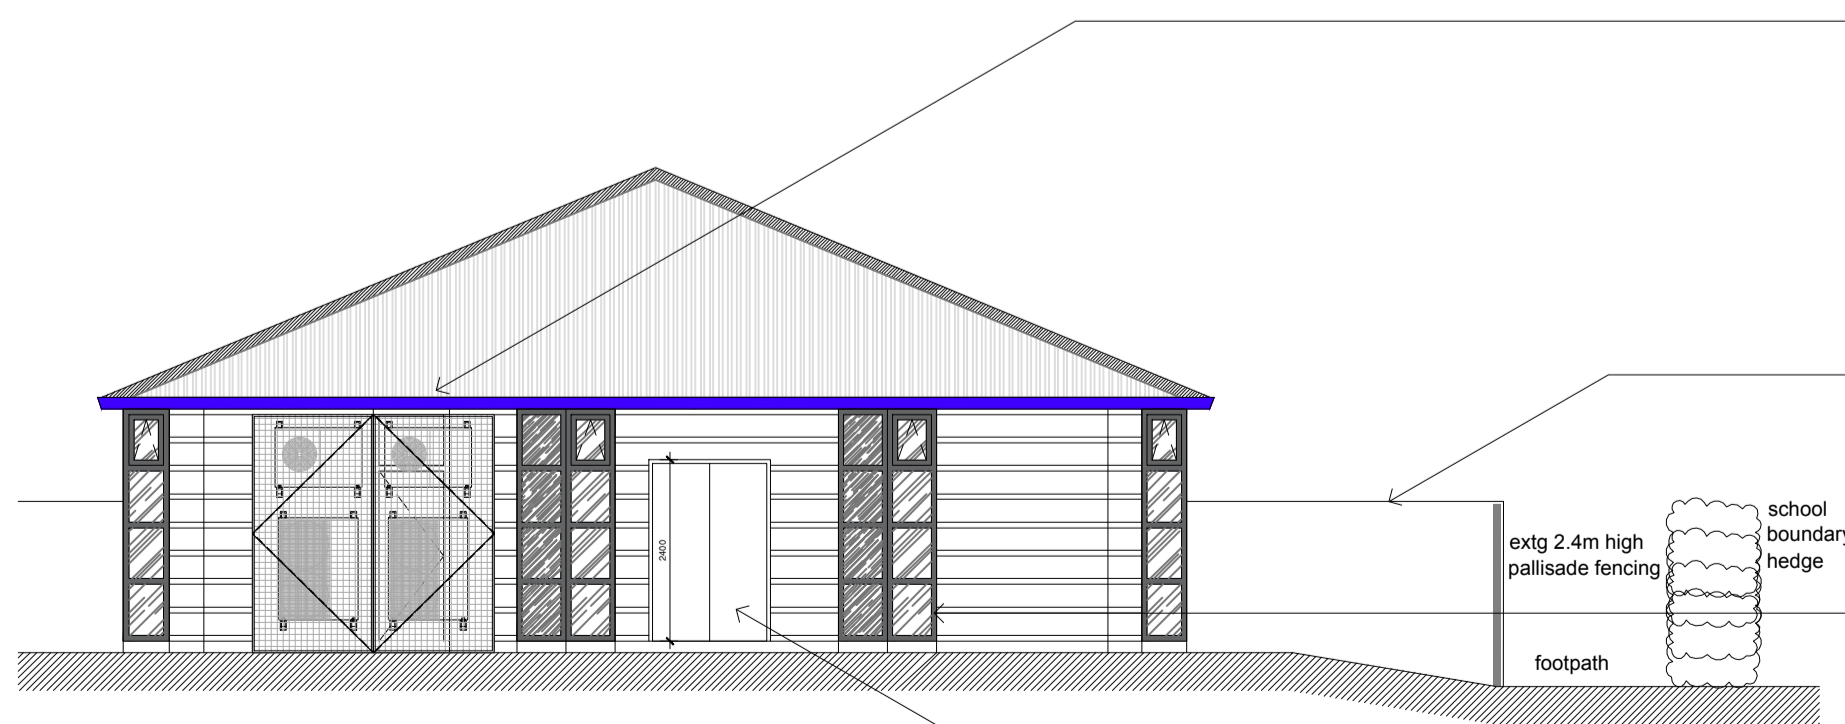

3 PROPOSED WEST ELEVATION  
1:100

REV/DATE	DESCRIPTION	DR	CHK

**PLANNING ISSUE**

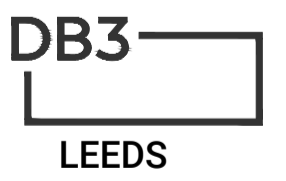

The Coach House, Monk Fryston Hall, Monk Fryston, LS25 5DU.  
T: 01977 681 001 www.darntonb3.com

CLIENT  
Heron Foods

PROJECT  
Holme Hall, Chesterfield

TITLE  
Proposed Plan and Elevation

CREATION DATE	SCALE @ A1	DRN	CHK	STATUS
09.02.21	150 / 100	CW	TC	P-

SHEET NO.	REVISION
14782 - DB3 - B01 - 00 - DR - A - 20002	-

© COPYRIGHT. ALL RIGHTS RESERVED.  
THIS DRAWING MUST BE USED IN CONNECTION WITH ALL OTHER RELEVANT DRAWINGS AND INFORMATION.  
ANY DISCREPANCIES MUST BE REPORTED TO SANITATION@DB3.CO.UK  
THE DRAWING OR INFORMATION MUST NOT BE USED FOR CONSTRUCTION UNLESS EXPRESSLY ISSUED FOR THAT PURPOSE.  
DO NOT SCALE FROM THIS DRAWING. WORK ONLY TO THE PRINTED DIMENSIONS.

