
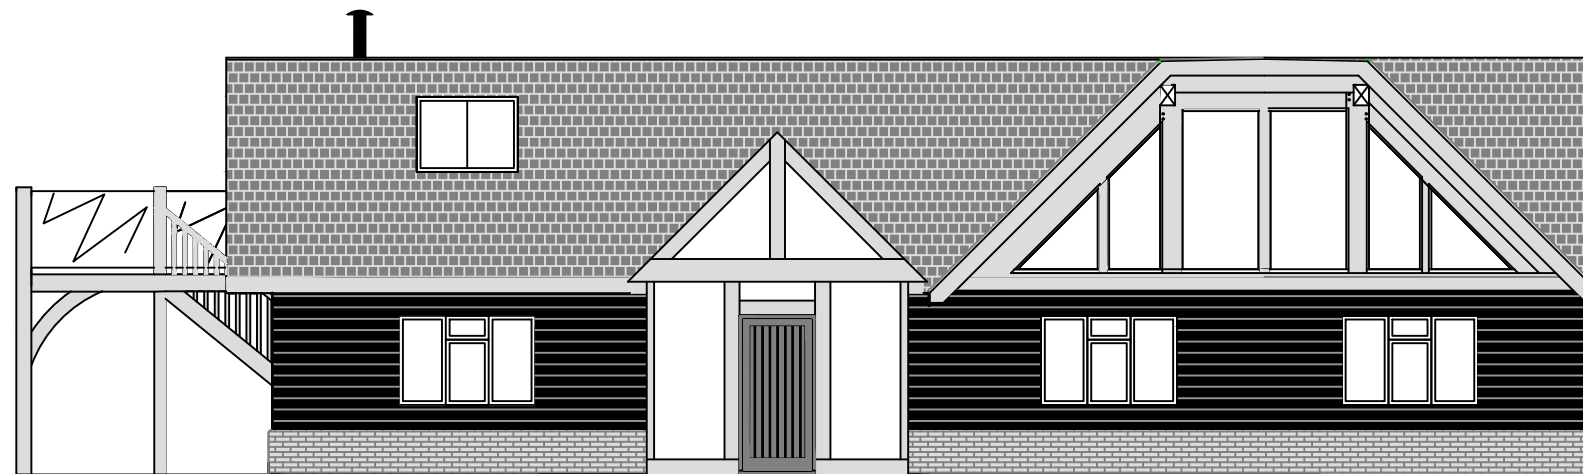


South Elevation

 

North Elevation

General Notes

North and South elevations.

	NT/TN	
No.	Revision/Issue	Date

Firm Name and Address  
**NORTON**   
 TIMBER Ltd.

Project Name and Address  
 Mr & Mrs Norton  
 Rose Marie,  
 Hatch Lane,  
 Chartham  
 Canterbury  
 CT4 7LN

Project House	Sheet <b>6</b>
Date 24th January 2021	
Scale 1:100 (A3)	