



Notes :-

1. This drawing to be read in conjunction with all relevant Architects, Engineers & Specialist drawings and specifications.

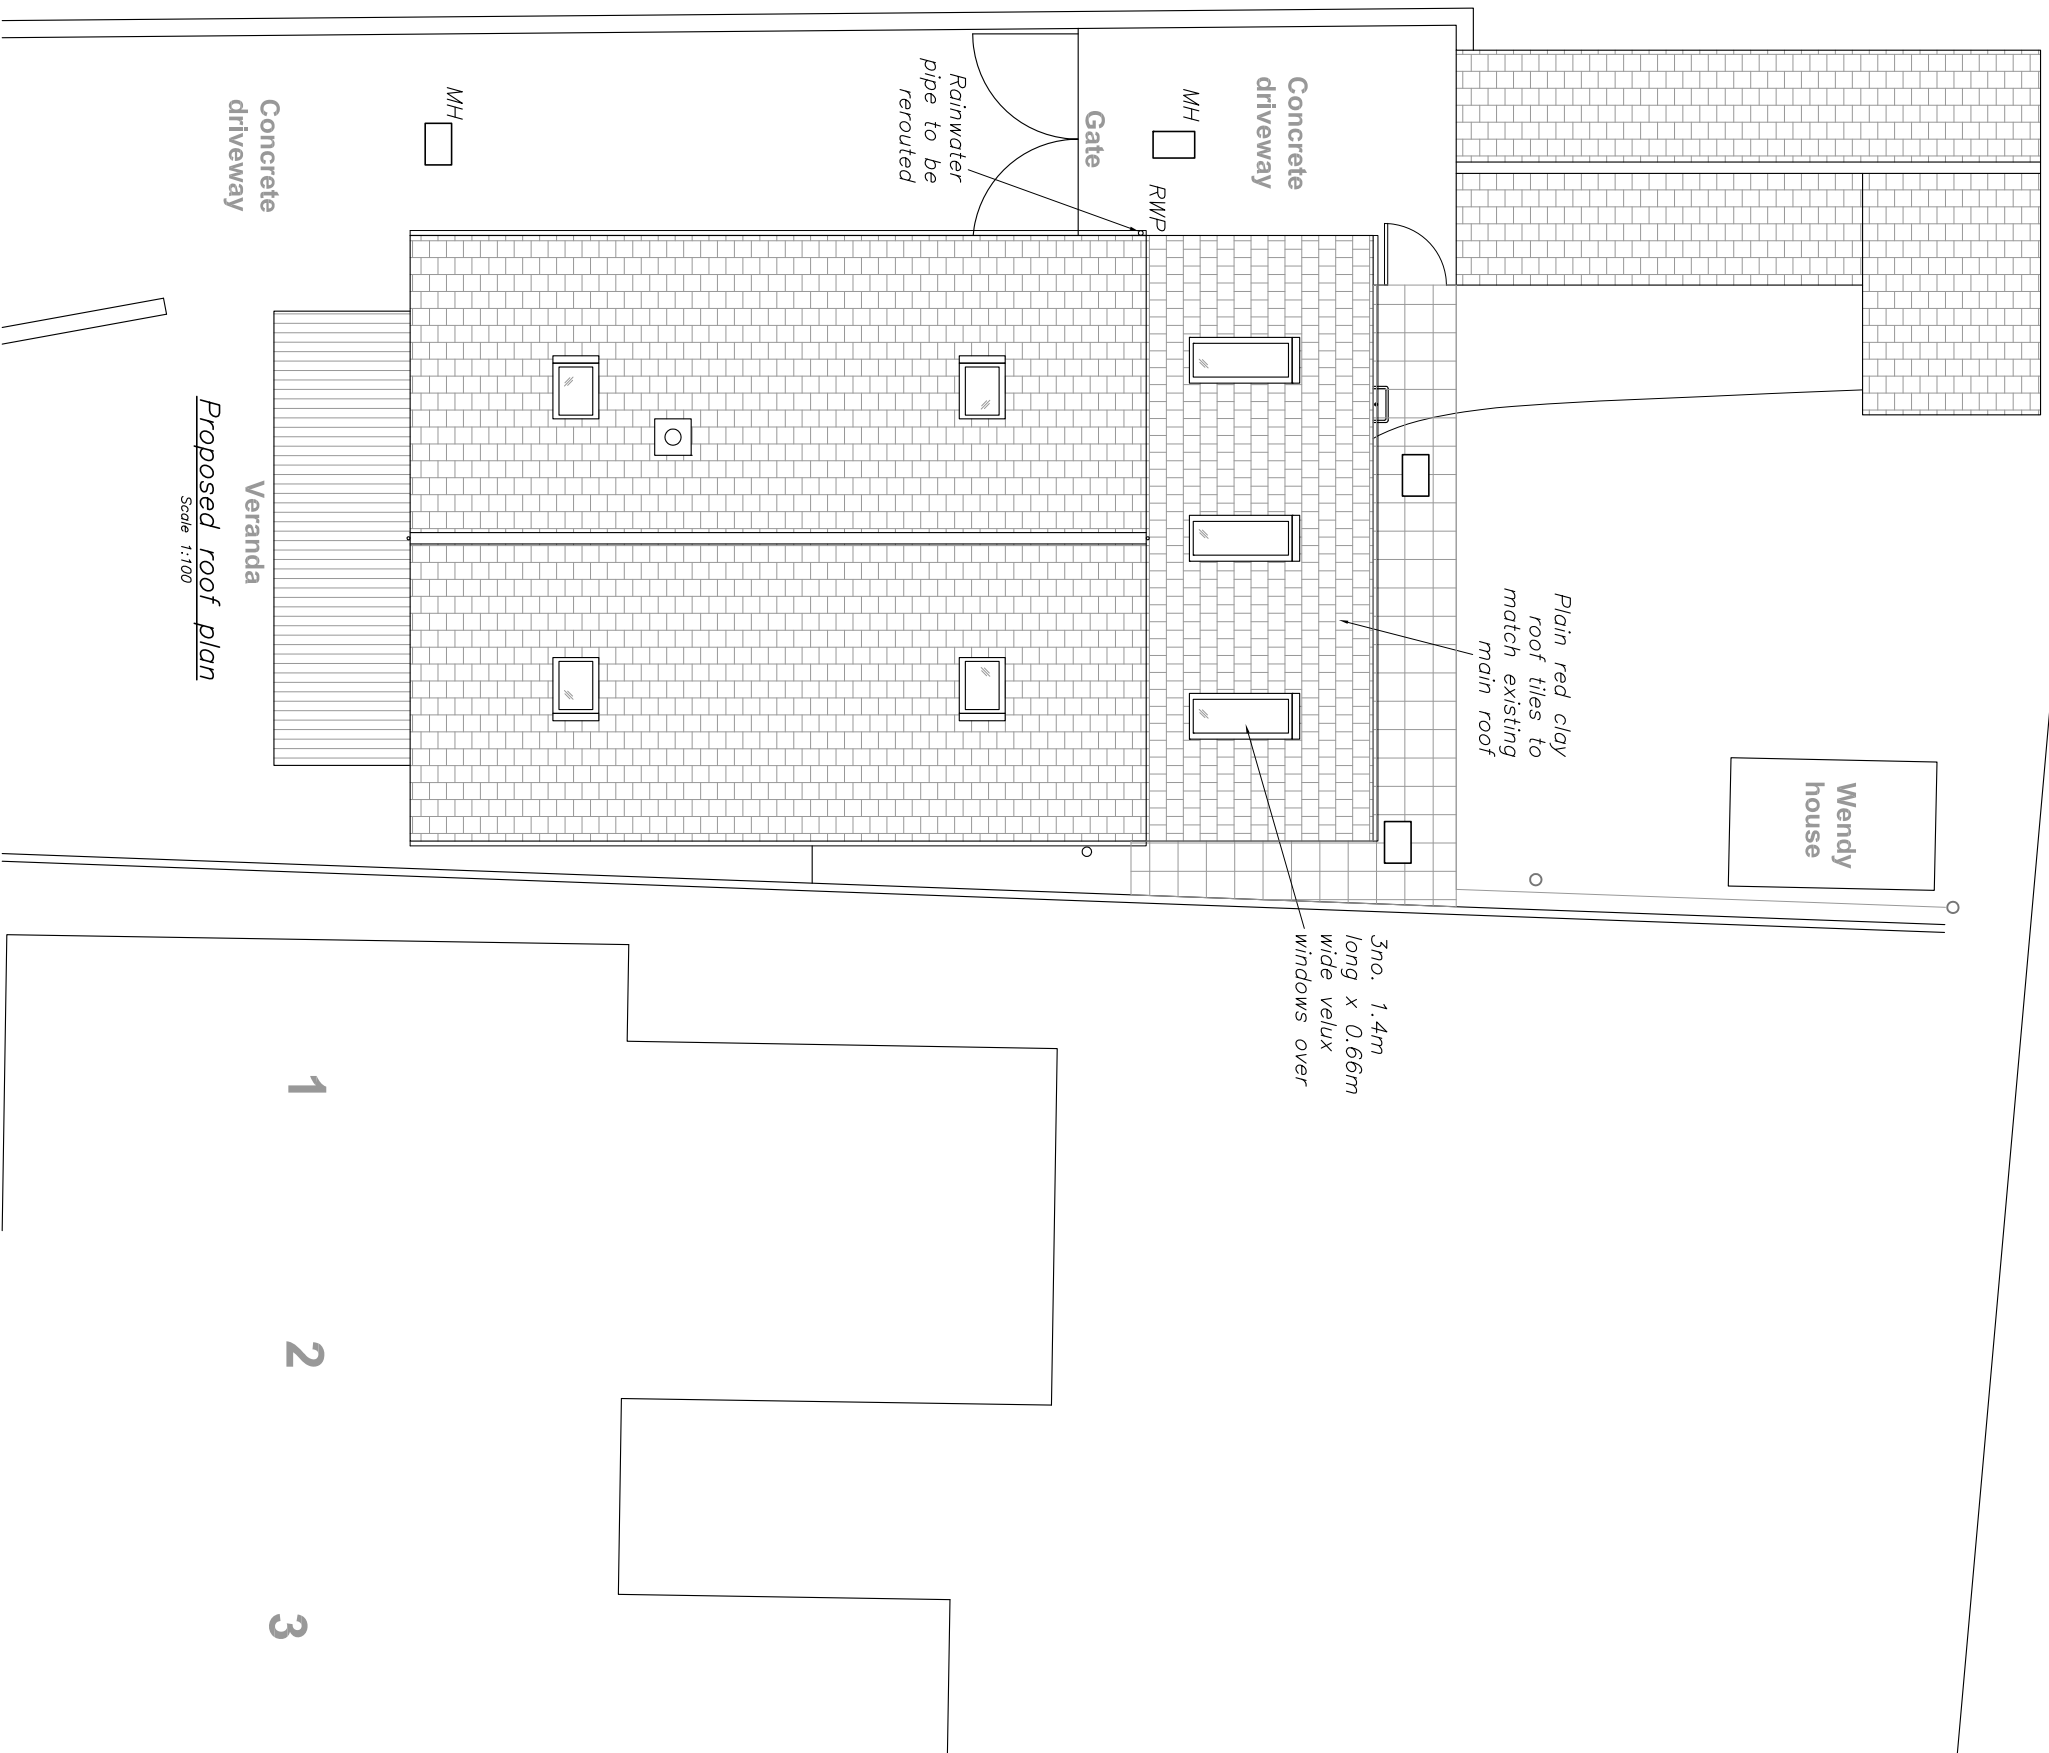

PRELIMINARY

Rev	Date	Comment
A.	08.02.21	ISSUED FOR PLANNING APPROVAL
.	06.02.21	ISSUED FOR CLIENT COMMENTS

 

clive adams associates ltd
Consulting Engineers
Broganza Way
Chelmsford, Essex, CM1 6AP
Telephone: (01708)344344
E-mail address: clive@cliveqa.com

Project
'Ebb-Tide'
Wharf Road, Fobbing,
Essex SS17 9JW

Title
Proposed roof plan

Drawn	Checked	Date	Scale
M.T.	C.I.A.	Feb '21	1:100@A3
Drawing No			Rev
9037-06			A.