


Notes :-


1. This drawing to be read in conjunction with all relevant Architects, Engineers & Specialist drawings and specifications.

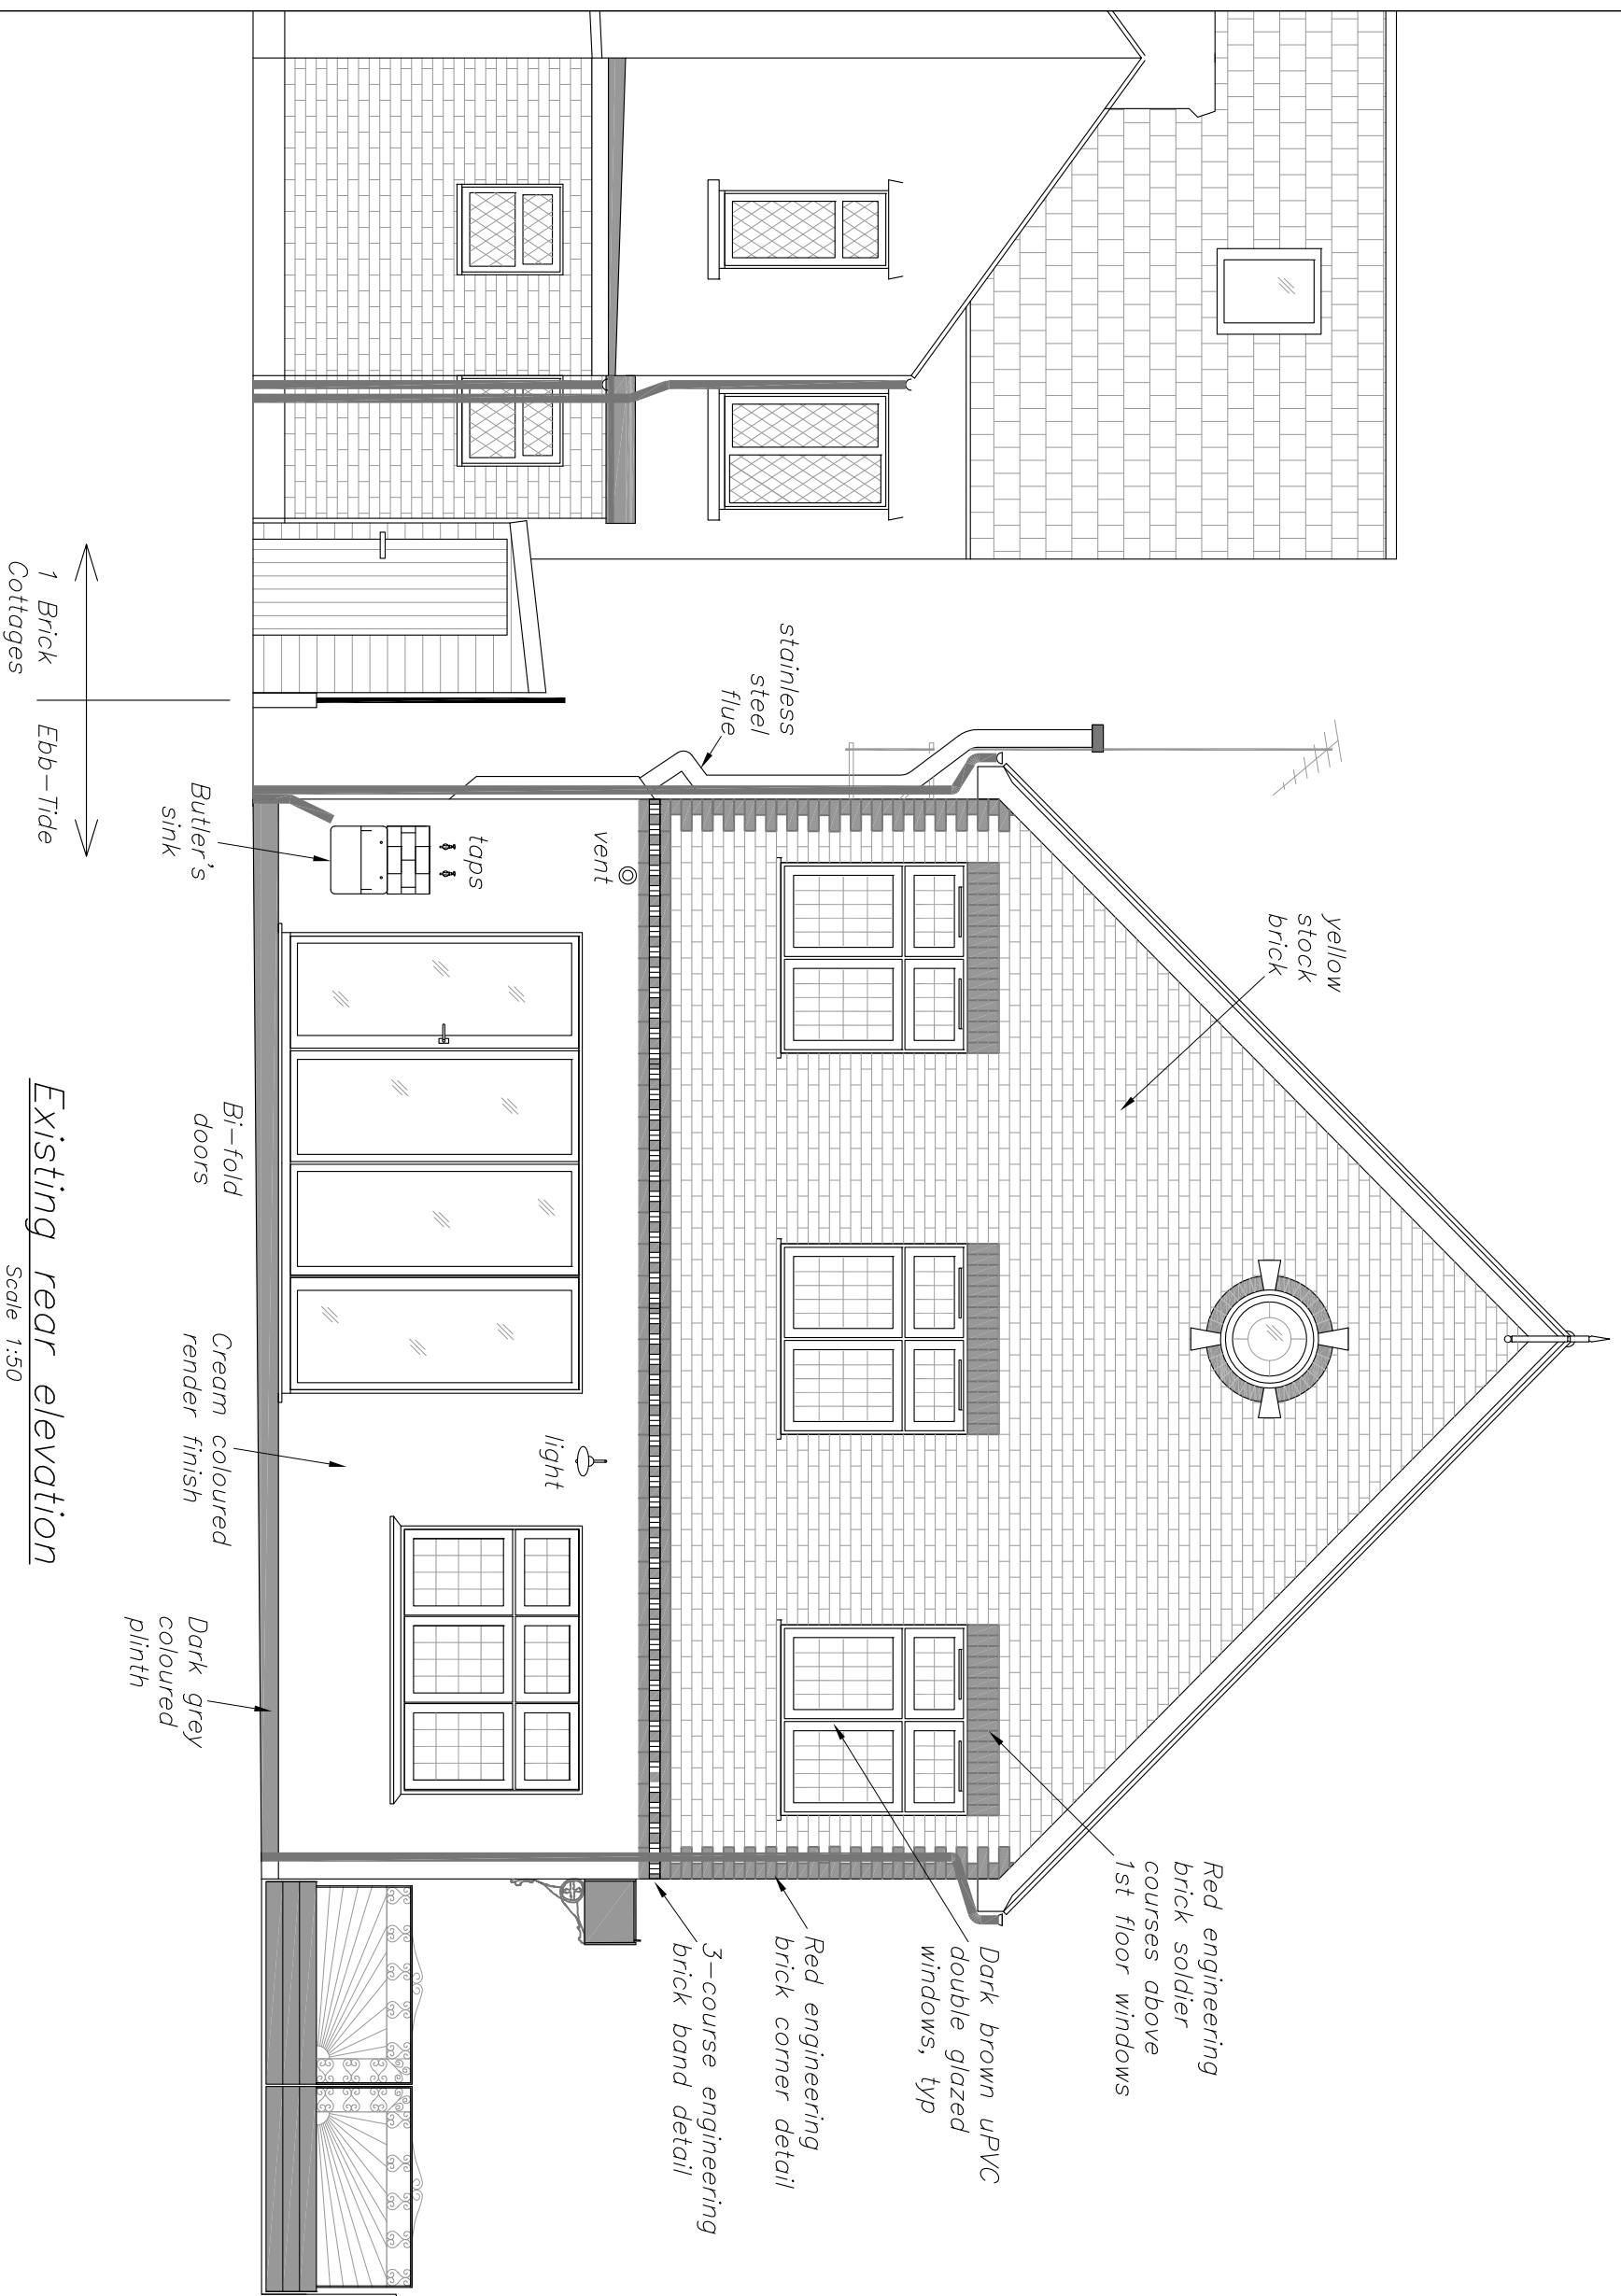

Existing rear elevation
Scale 1:50

PRELIMINARY

Rev	Date	Comment
.	06.02.21	ISSUED FOR PLANNING APPROVAL

 

clive adams associates ltd
Consulting Engineers
Broganza Way
Chelmsford, Essex, CM1 6AP
Telephone: (01708)344344
E-mail address: clive@cliveqa.com

Project
'Ebb-Tide'
Wharf Road, Fobbing,
Essex SS17 9JW

Title
Existing rear elevation

Drawn	Checked	Date	Scale
M.T.	C.I.A.	Feb '21	1:50@A3

Drawing No	Rev
9037-03	.