


Notes :-

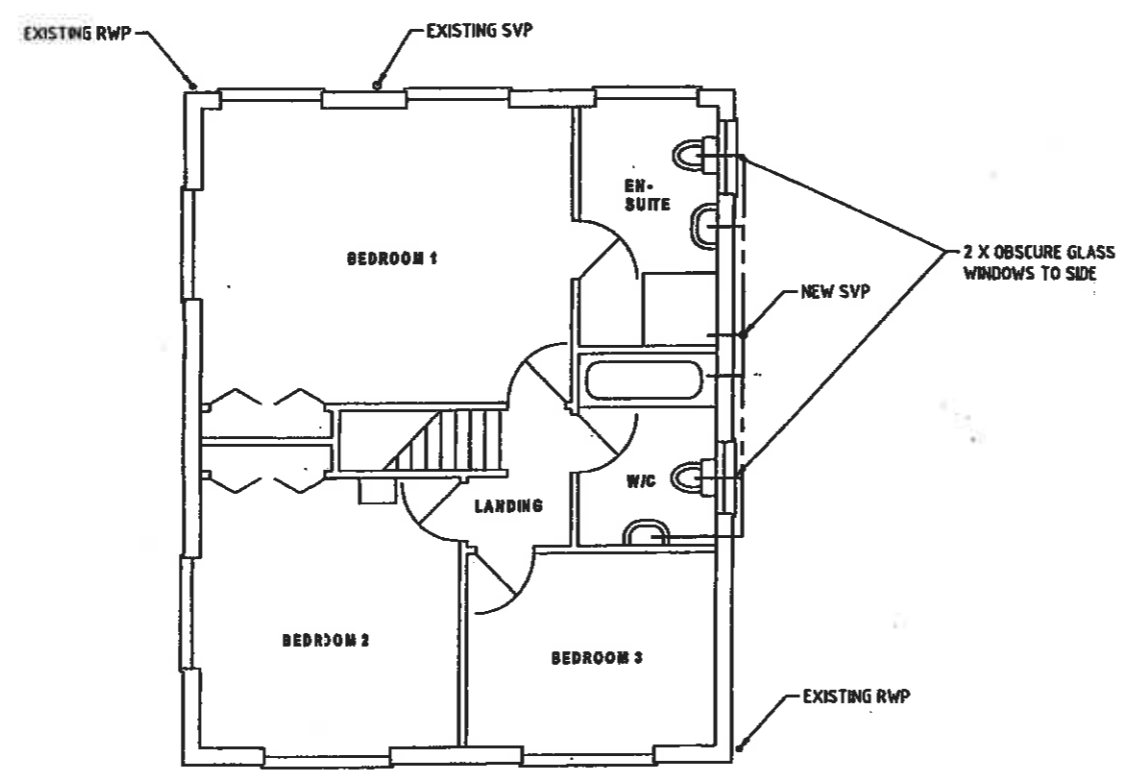

Existing First floor plan
1:100

Metres 0 1 2 3 4 5
Scale 1:100 @ A3

Rev	Date	Comment
clive adams associates ltd Consulting Engineers Braganza Way Chelmsford, Essex, CM1 6AP Telephone: (01708)344344 E-mail address: clive@cliveaa.com		
Project Ebb Tide, Wharf Rd Fobbing SS17 9JW		
Title Existing First floor plan		
Drawn	Checked	Date Feb 21
Drawing No 9037/09		Scale 1:100
		Rev