


Notes :-

1. This drawing to be read in conjunction with all relevant Architects, Engineers & Specialist drawings and specifications.

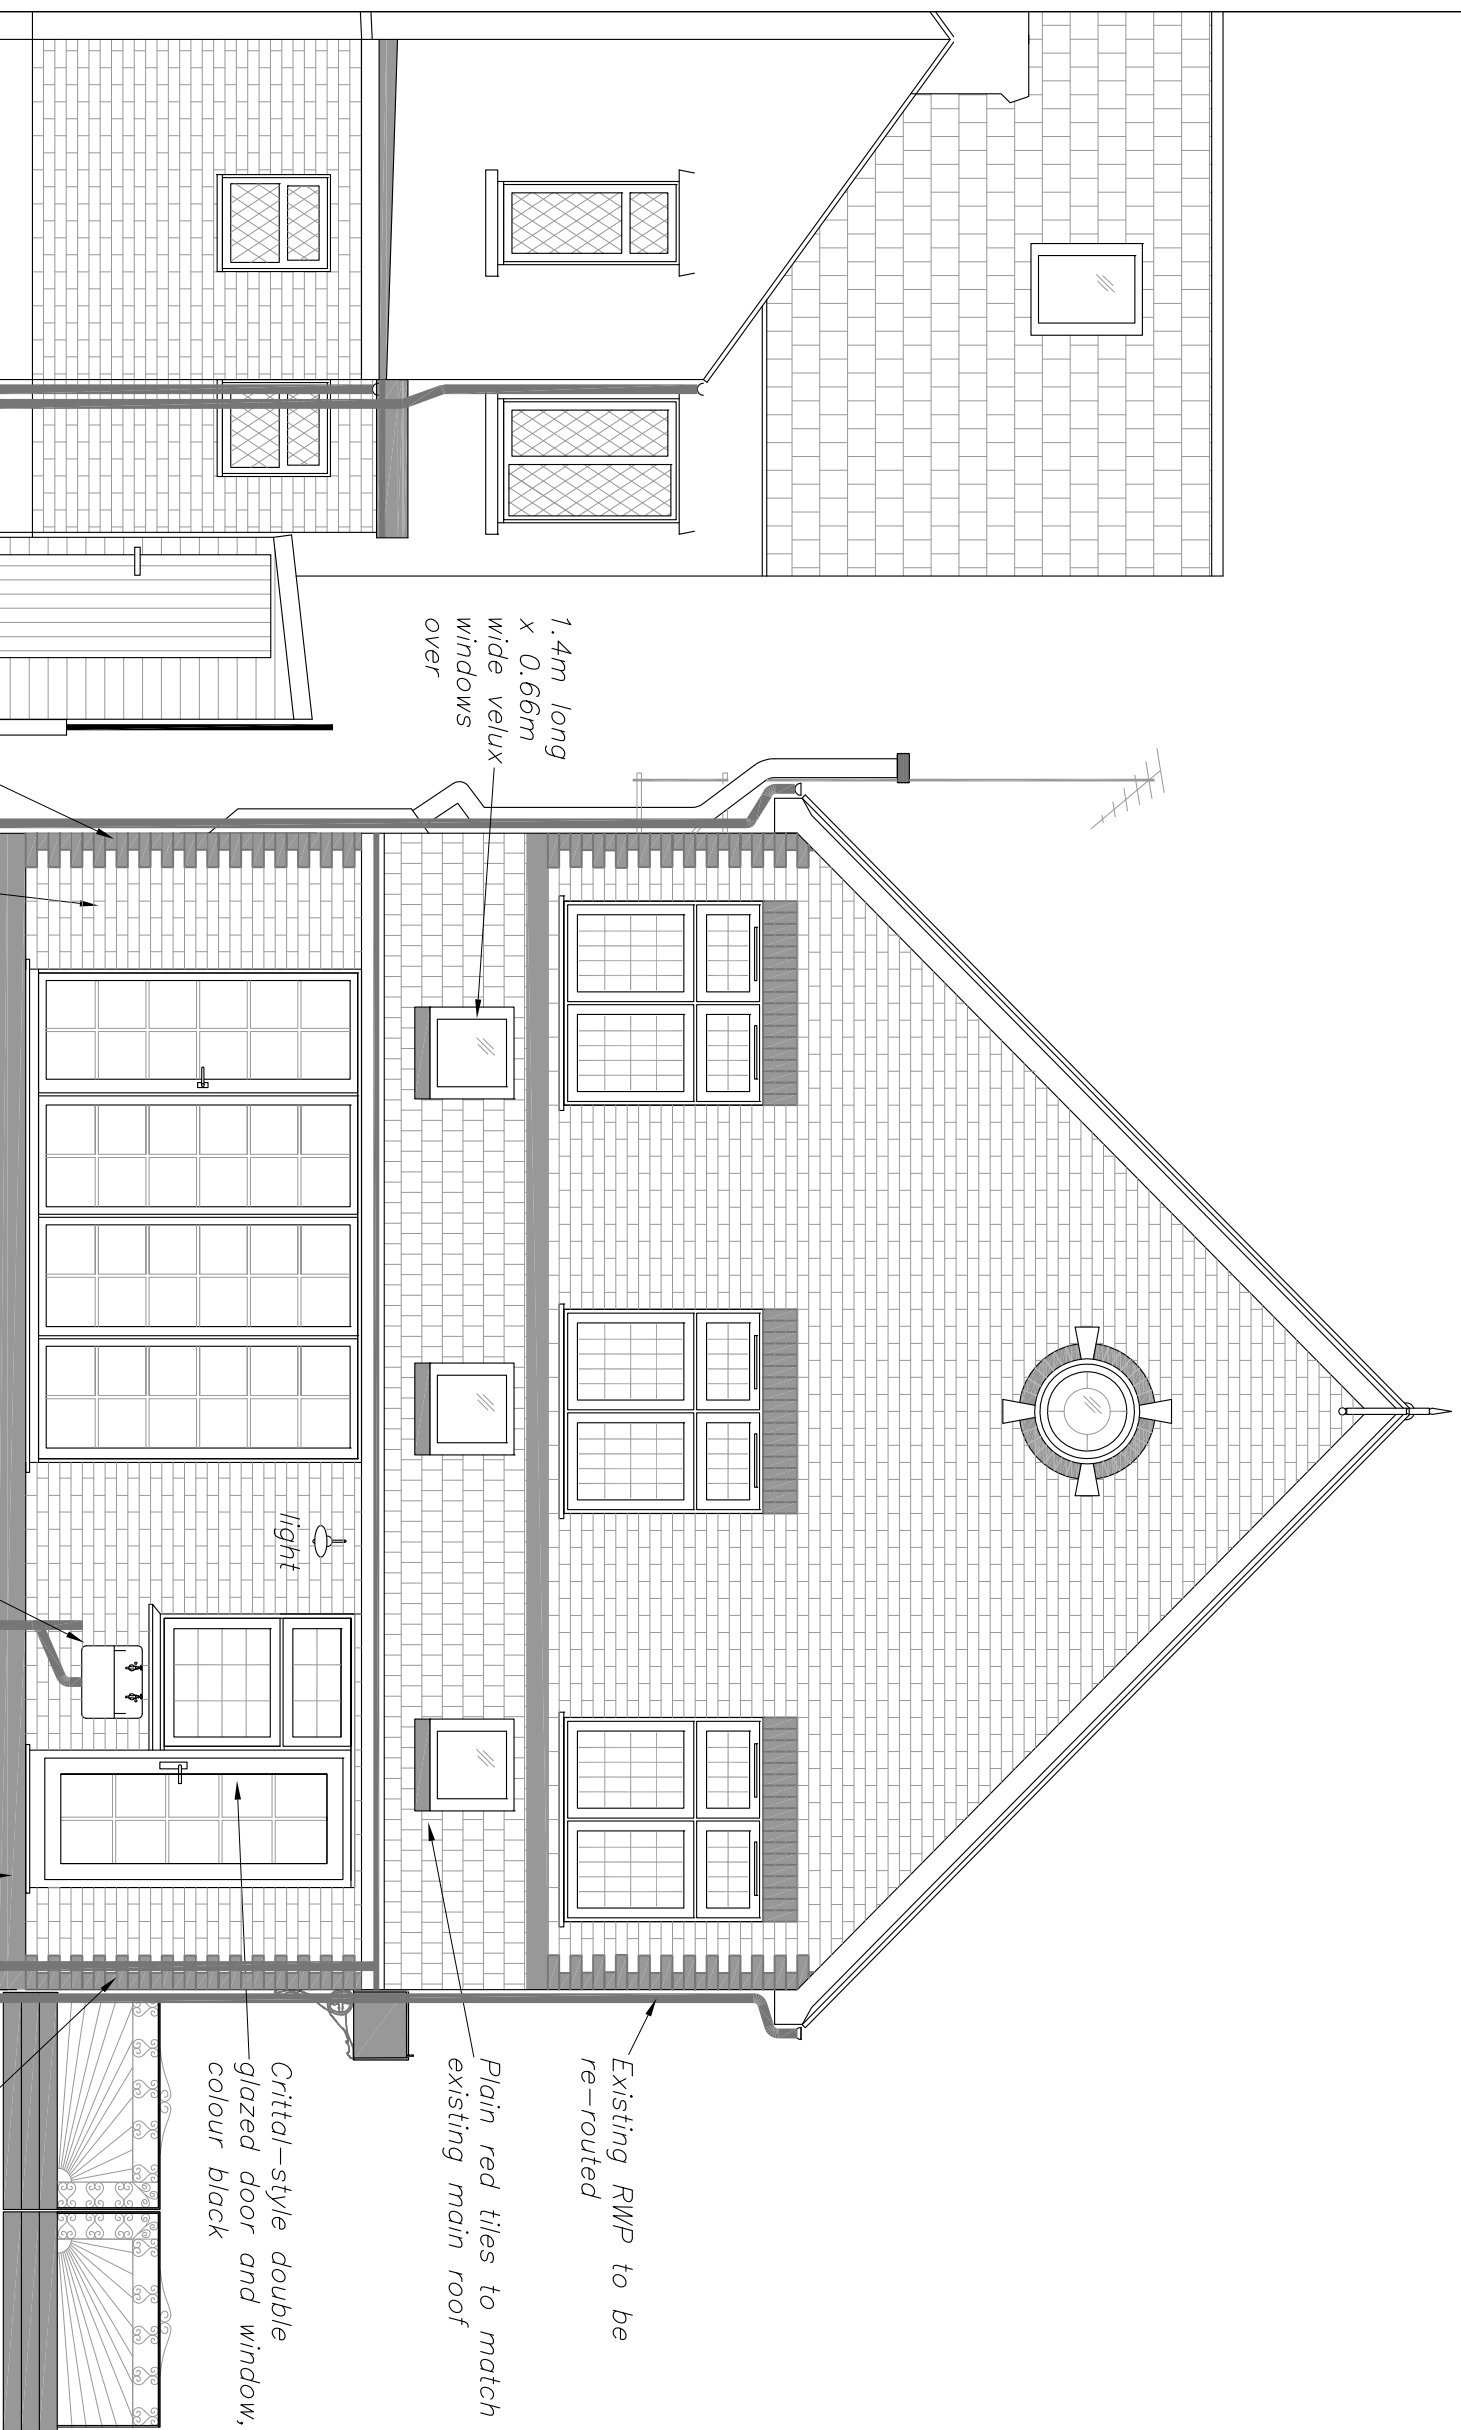


Proposed rear elevation

Scale 1:50

PRELIMINARY

Rev	Date	Comment
A.	08.02.21	ISSUED FOR PLANNING APPROVAL
.	06.02.21	ISSUED FOR CLIENT COMMENTS

 

clive adams associates ltd
 Consulting Engineers
 Broganza Way
 Chelmsford, Essex, CM1 6AP
 Telephone: (01708)344344
 E-mail address: clive@cliveqa.com

Project
 'Ebb-Tide'
 Wharf Road, Fobbing,
 Essex SS17 9JW

Title
 Proposed rear elevation

Drawn	Checked	Date	Scale
M.T.	C.I.A.	Feb '21	1:50@A3
Drawing No			Rev
9037-07			A.