



Notes :-

1. This drawing to be read in conjunction with all relevant Architects, Engineers & Specialist drawings and specifications.

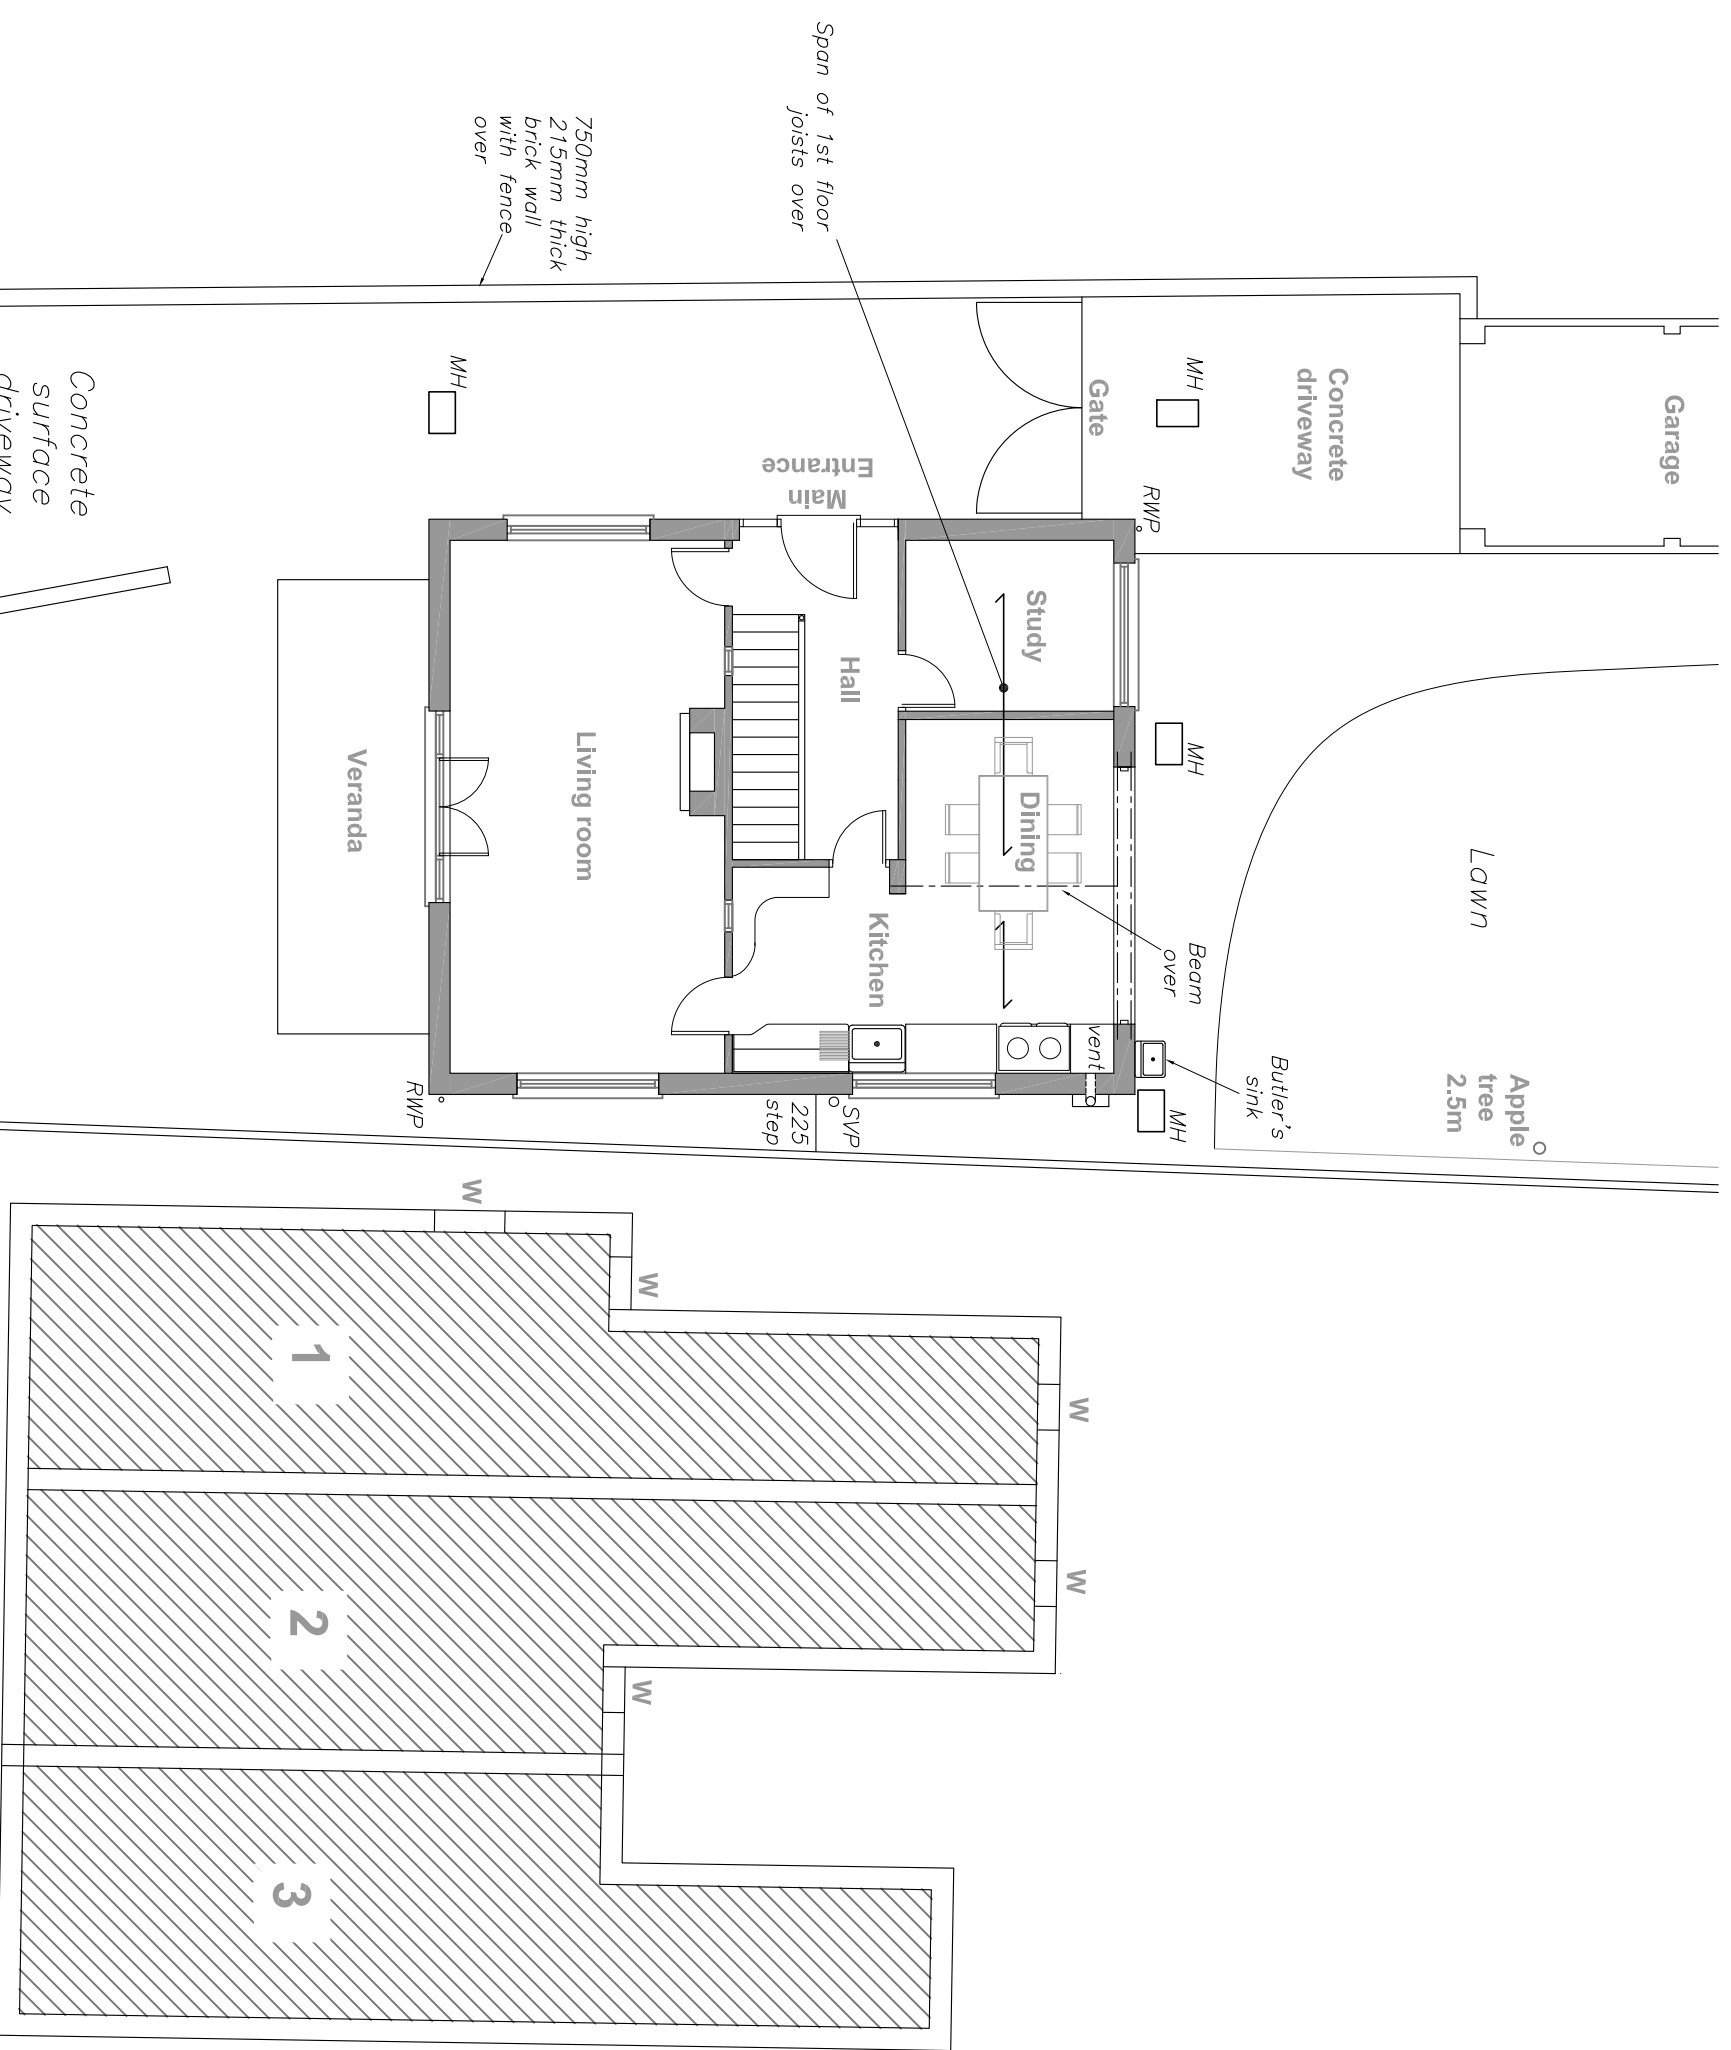

PRELIMINARY

Rev	Date	Comment
06.02.21	ISSUED FOR PLANNING APPROVAL	

 

**clive adams associates ltd**  
 Consulting Engineers  
 Broganza Way  
 Chelmsford, Essex, CM1 6AP  
 Telephone: (01708)344344  
 E-mail address: clive@cliveqa.com

Project  
 'Ebb-Tide'  
 Wharf Road, Fobbing,  
 Essex SS17 9JW

Title  
 Existing ground floor plan

Drawn	Checked	Date	Scale
M.T.	C.I.A.	Feb '21	1:100@A3
Drawing No	Rev		
9037-02	.		