

Notes:
This drawing & any design thereon is the copyright of ar2 architects limited and must not be reproduced without their written consent.

ar2 architects limited is registered in England and Wales with the Registration number 05825486. The Registered Office is Unit 17, Brough Business Centre, Skilling Lane, Brough, East Yorkshire HU15 1DN.

Drawings
Contractors must verify all dimensions on site before commencing any work or stop drawings. This drawing is not to be scaled. Use figured dimensions only.



Subject to statutory approvals and survey.

Areas
Building areas are liable to adjustment over the course of the design process due to the ongoing construction detailing developments.

Risk Assessment
In accordance with CDM Regulation 7, 11 & 18, significant hazards have been identified and are annotated thus

Refer to the current Designers Risk Information Schedule for further details.

For details of Practice Nets, see included drawing "Total Play Two Lane Practice Nets", by others

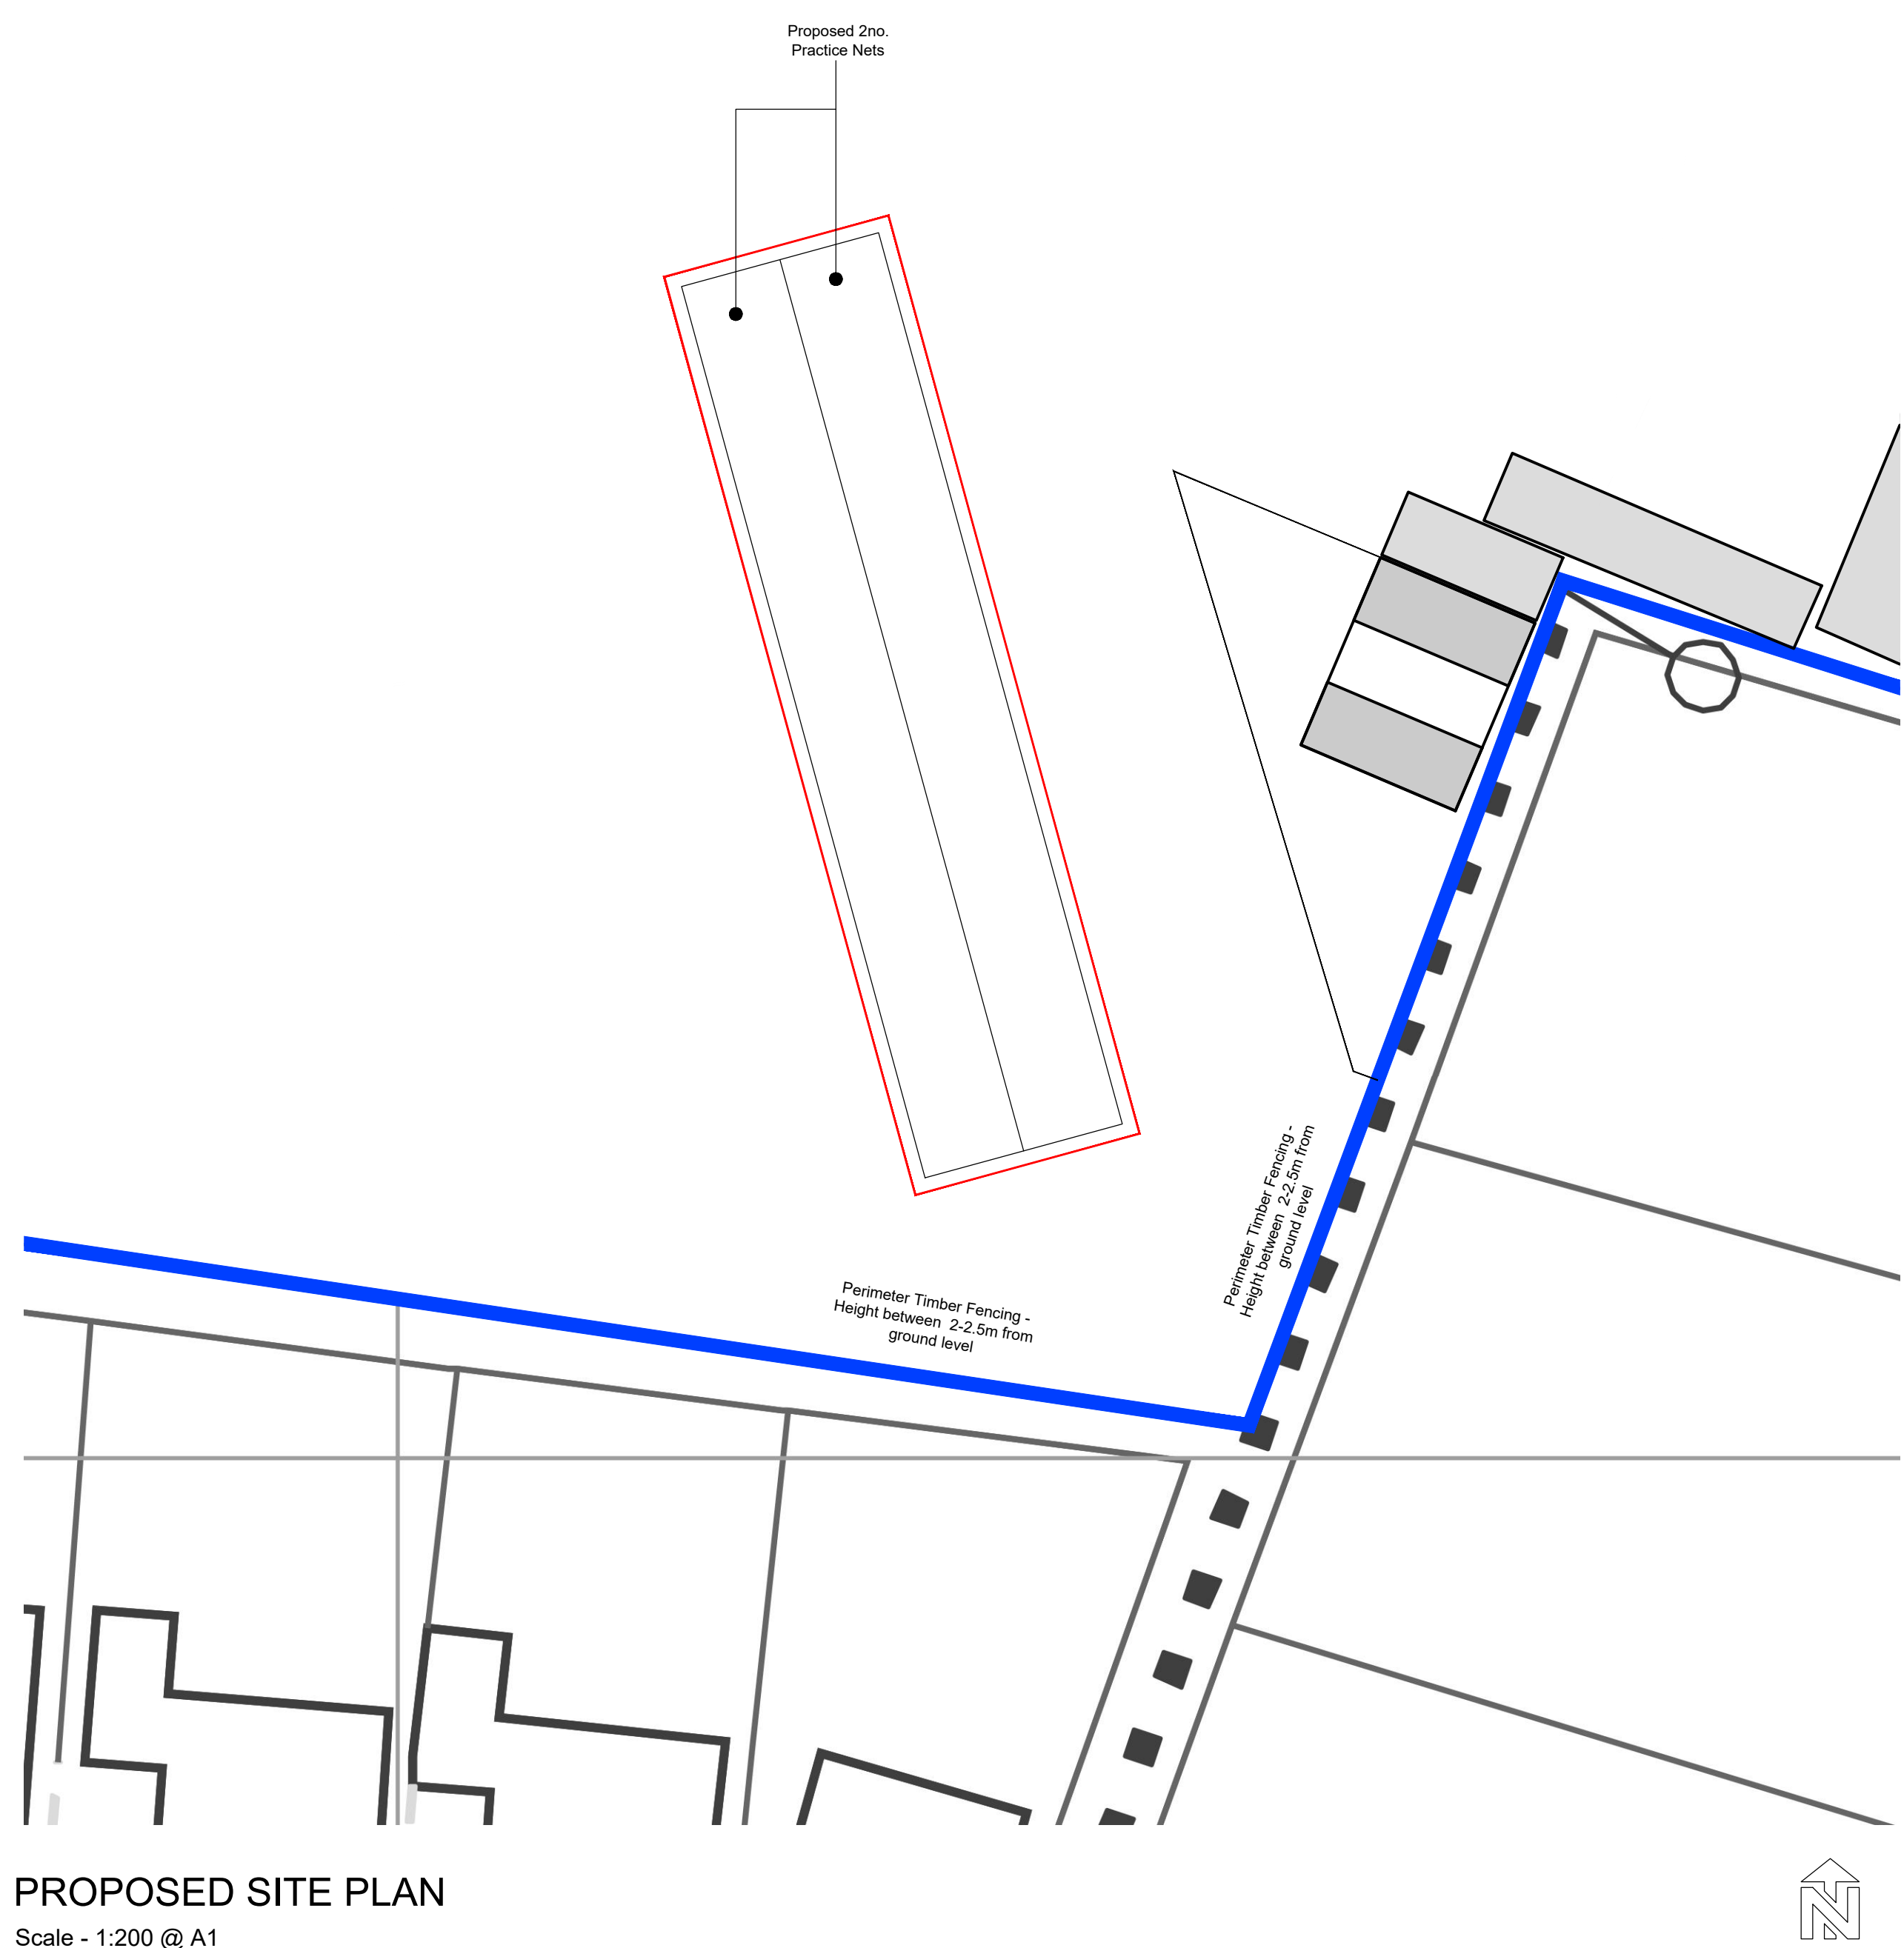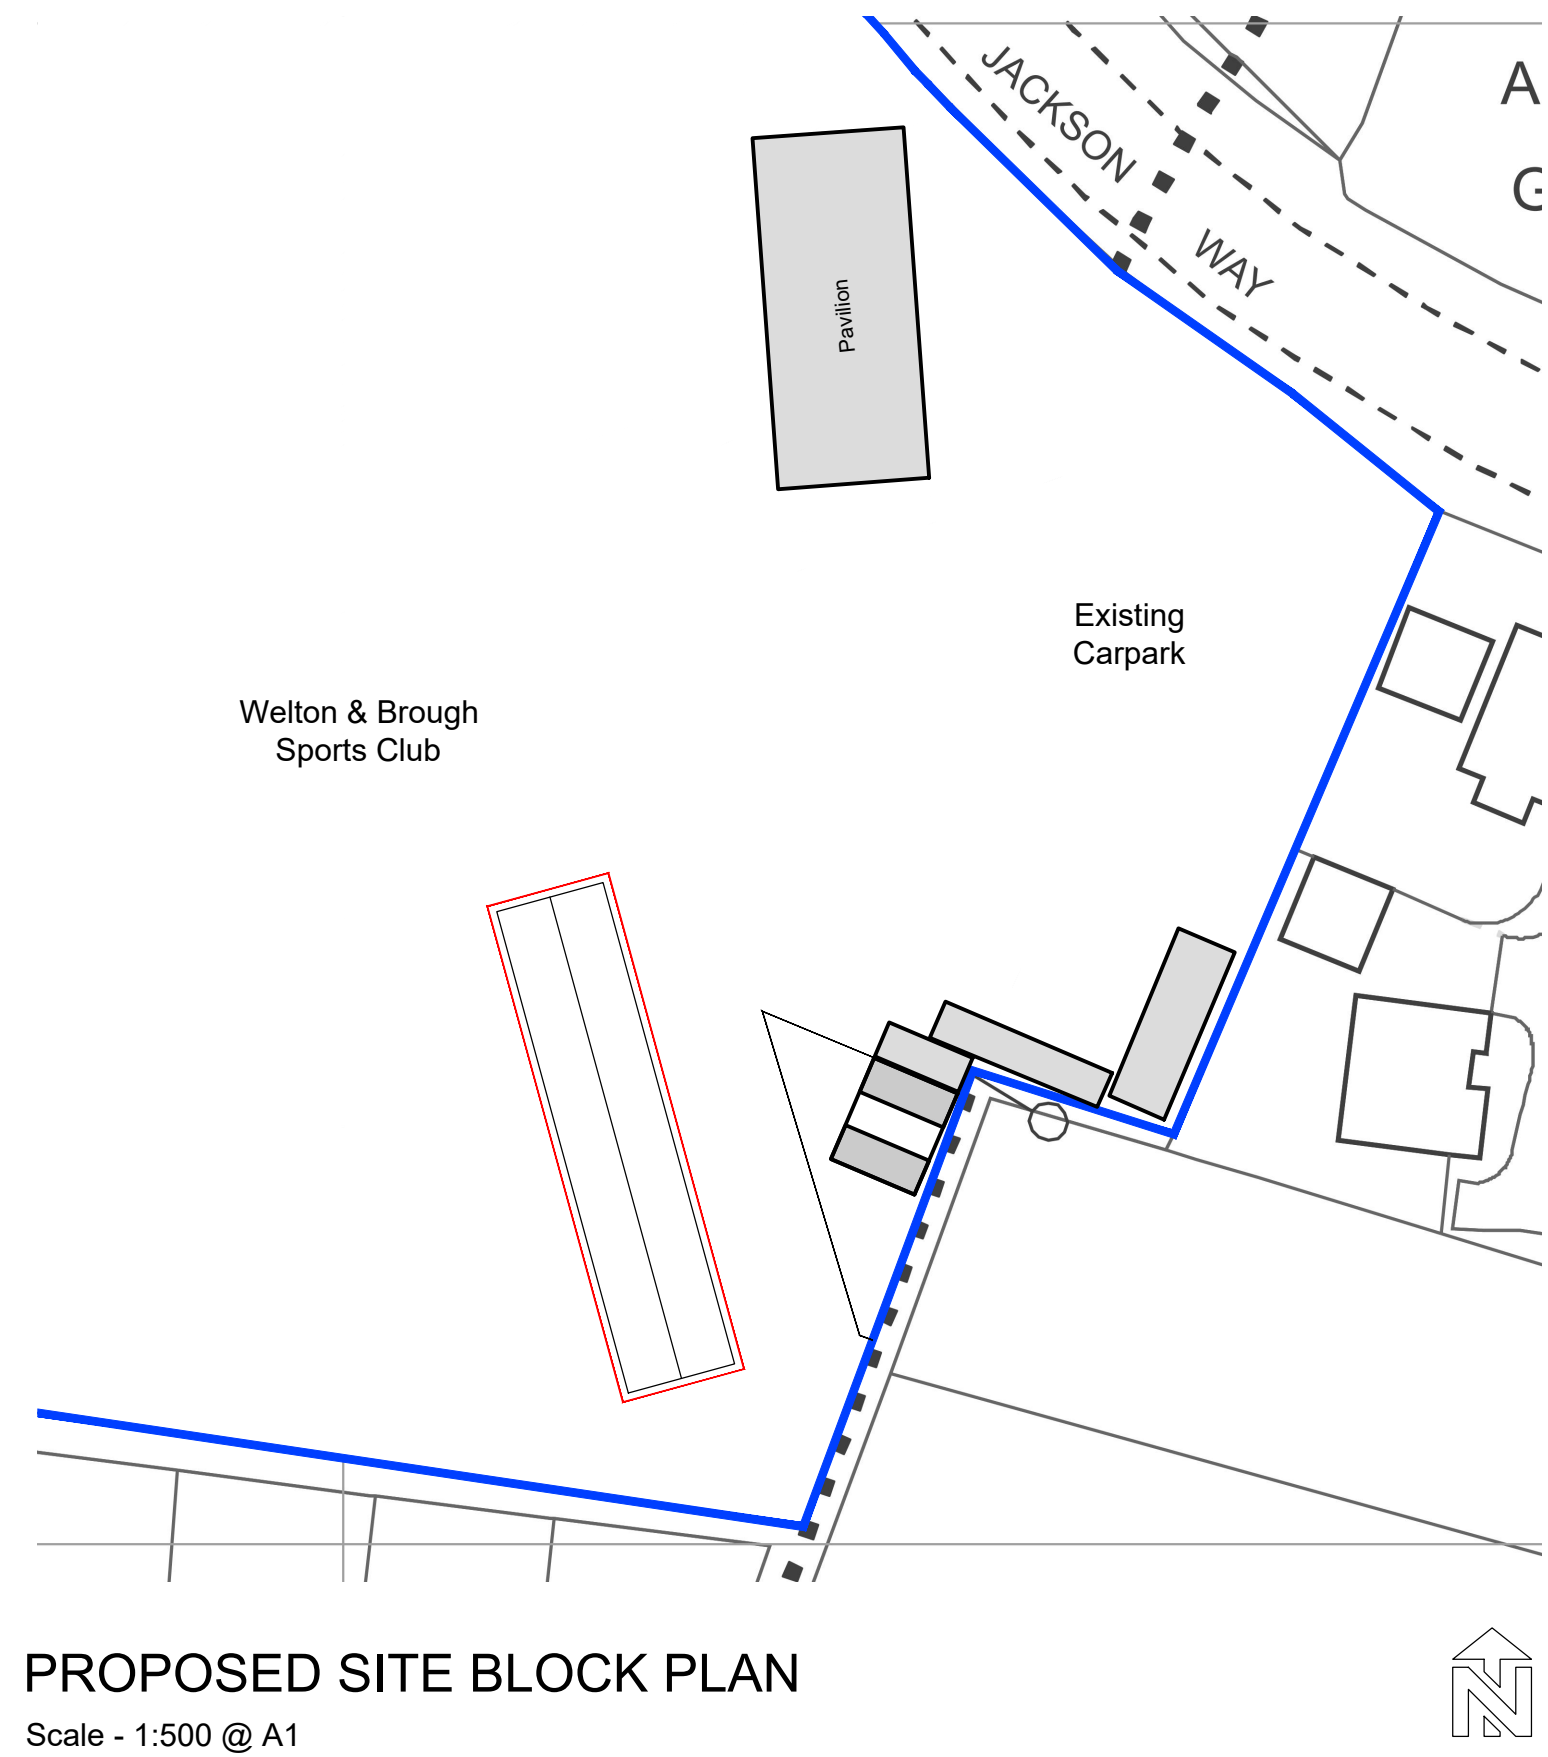

revisions

PLANNING

ar² architects ltd

Unit 17, Brough Business Centre, Brough, East Yorkshire, HU15 1EN
T: 01482 66 90 80 E: enquiries@ar2architects.co.uk

Project WELTON & BROUGH CRICKET CLUB BROUGH EAST RIDING OF YORKSHIRE, HU15 1PT Job Number AR347-20

Client WELTON & BROUGH CRICKET CLUB

Drawing Title PROPOSED SITE BLOCK PLAN & SITE PLAN Drawing Size A1

Drawn LC	Date 02.02.2021	Scale 1:500/200	Cadfile -
Reviewed by RRB	Drawing No. (100)-01	Rev. P1	