



SITE LOCATION PLAN

Scale - 1:1250 @ A1 - Licence ref: 100022432

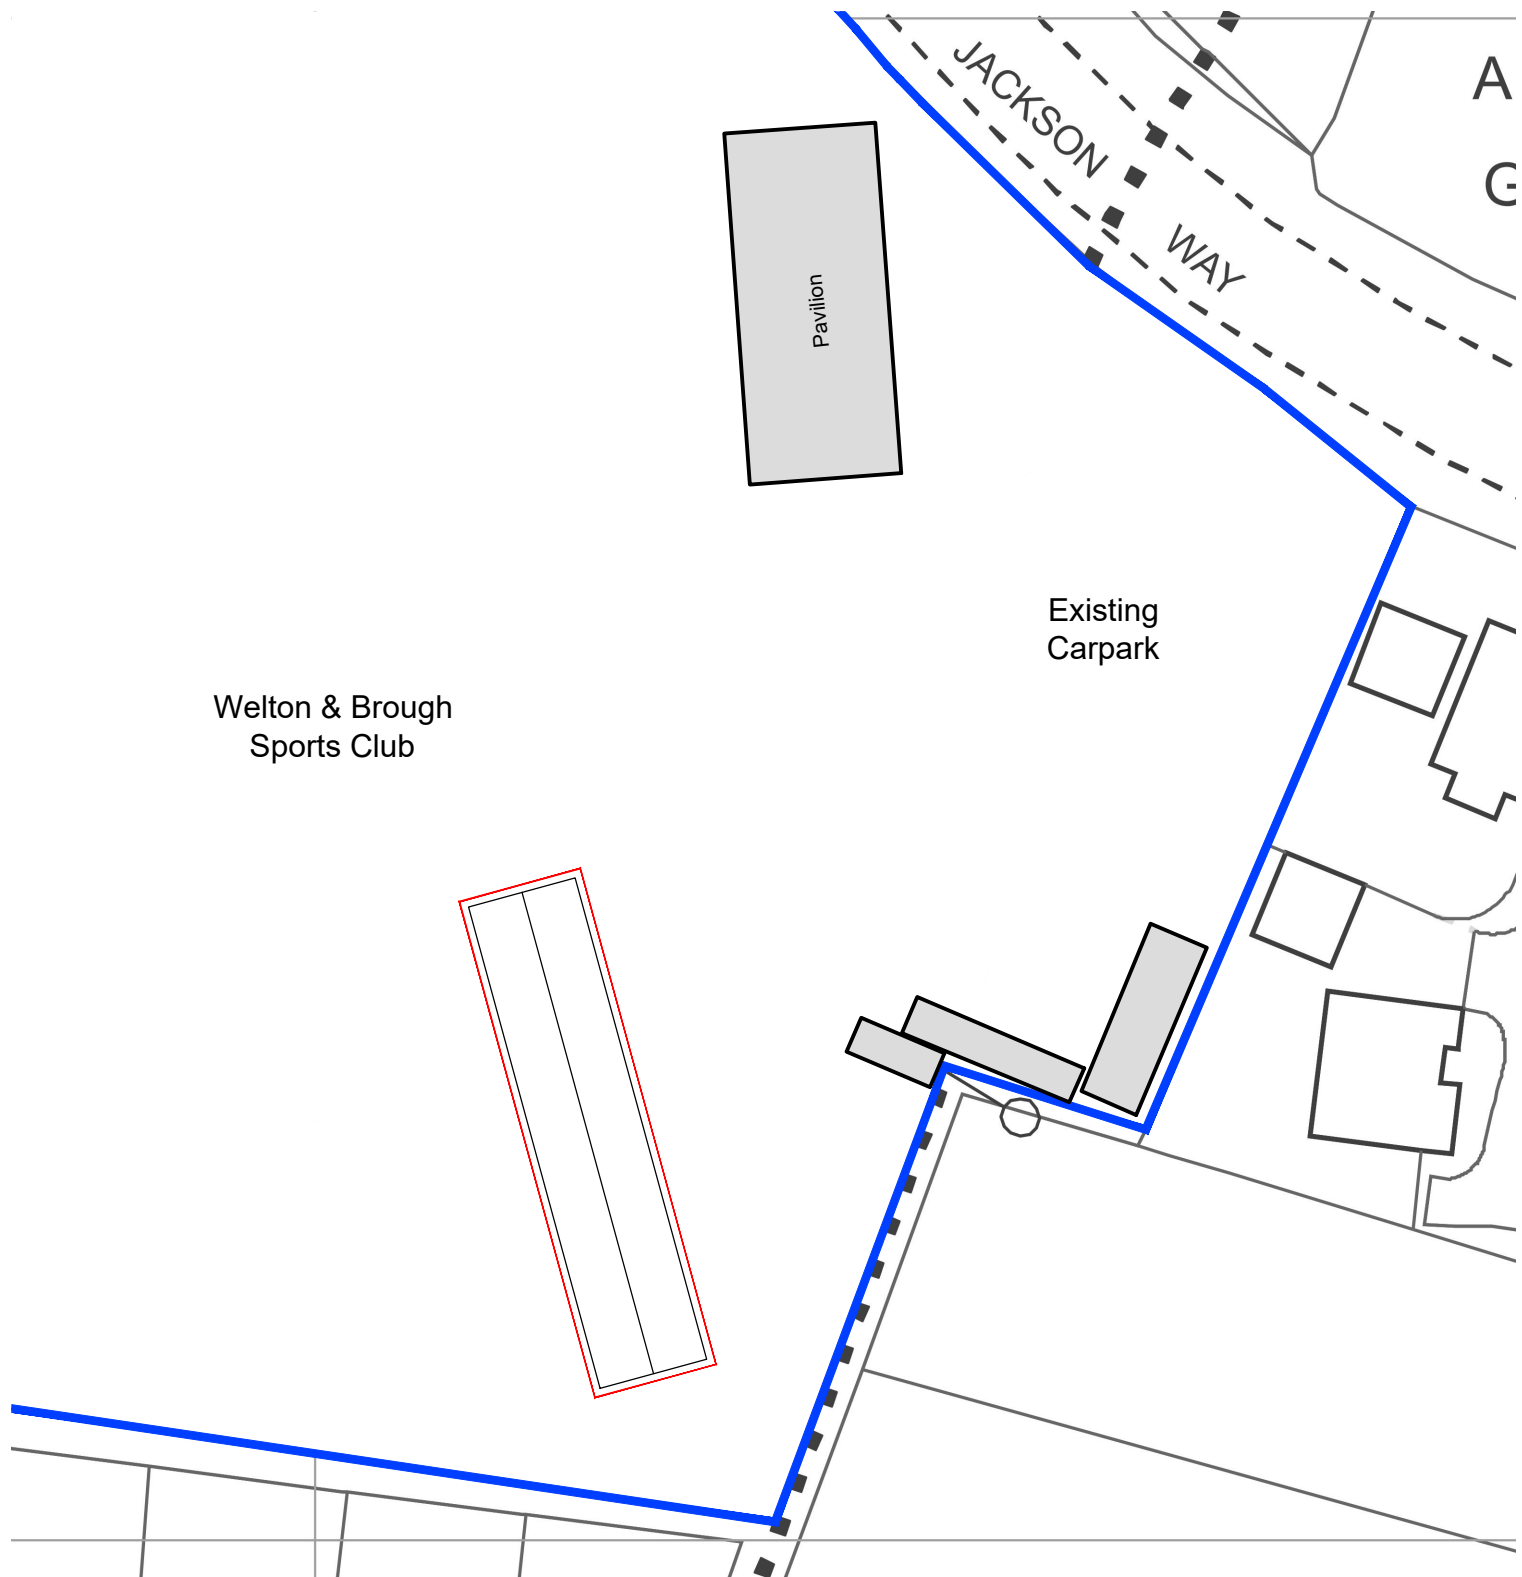

EXISTING SITE BLOCK PLAN

Scale - 1:500 @ A1

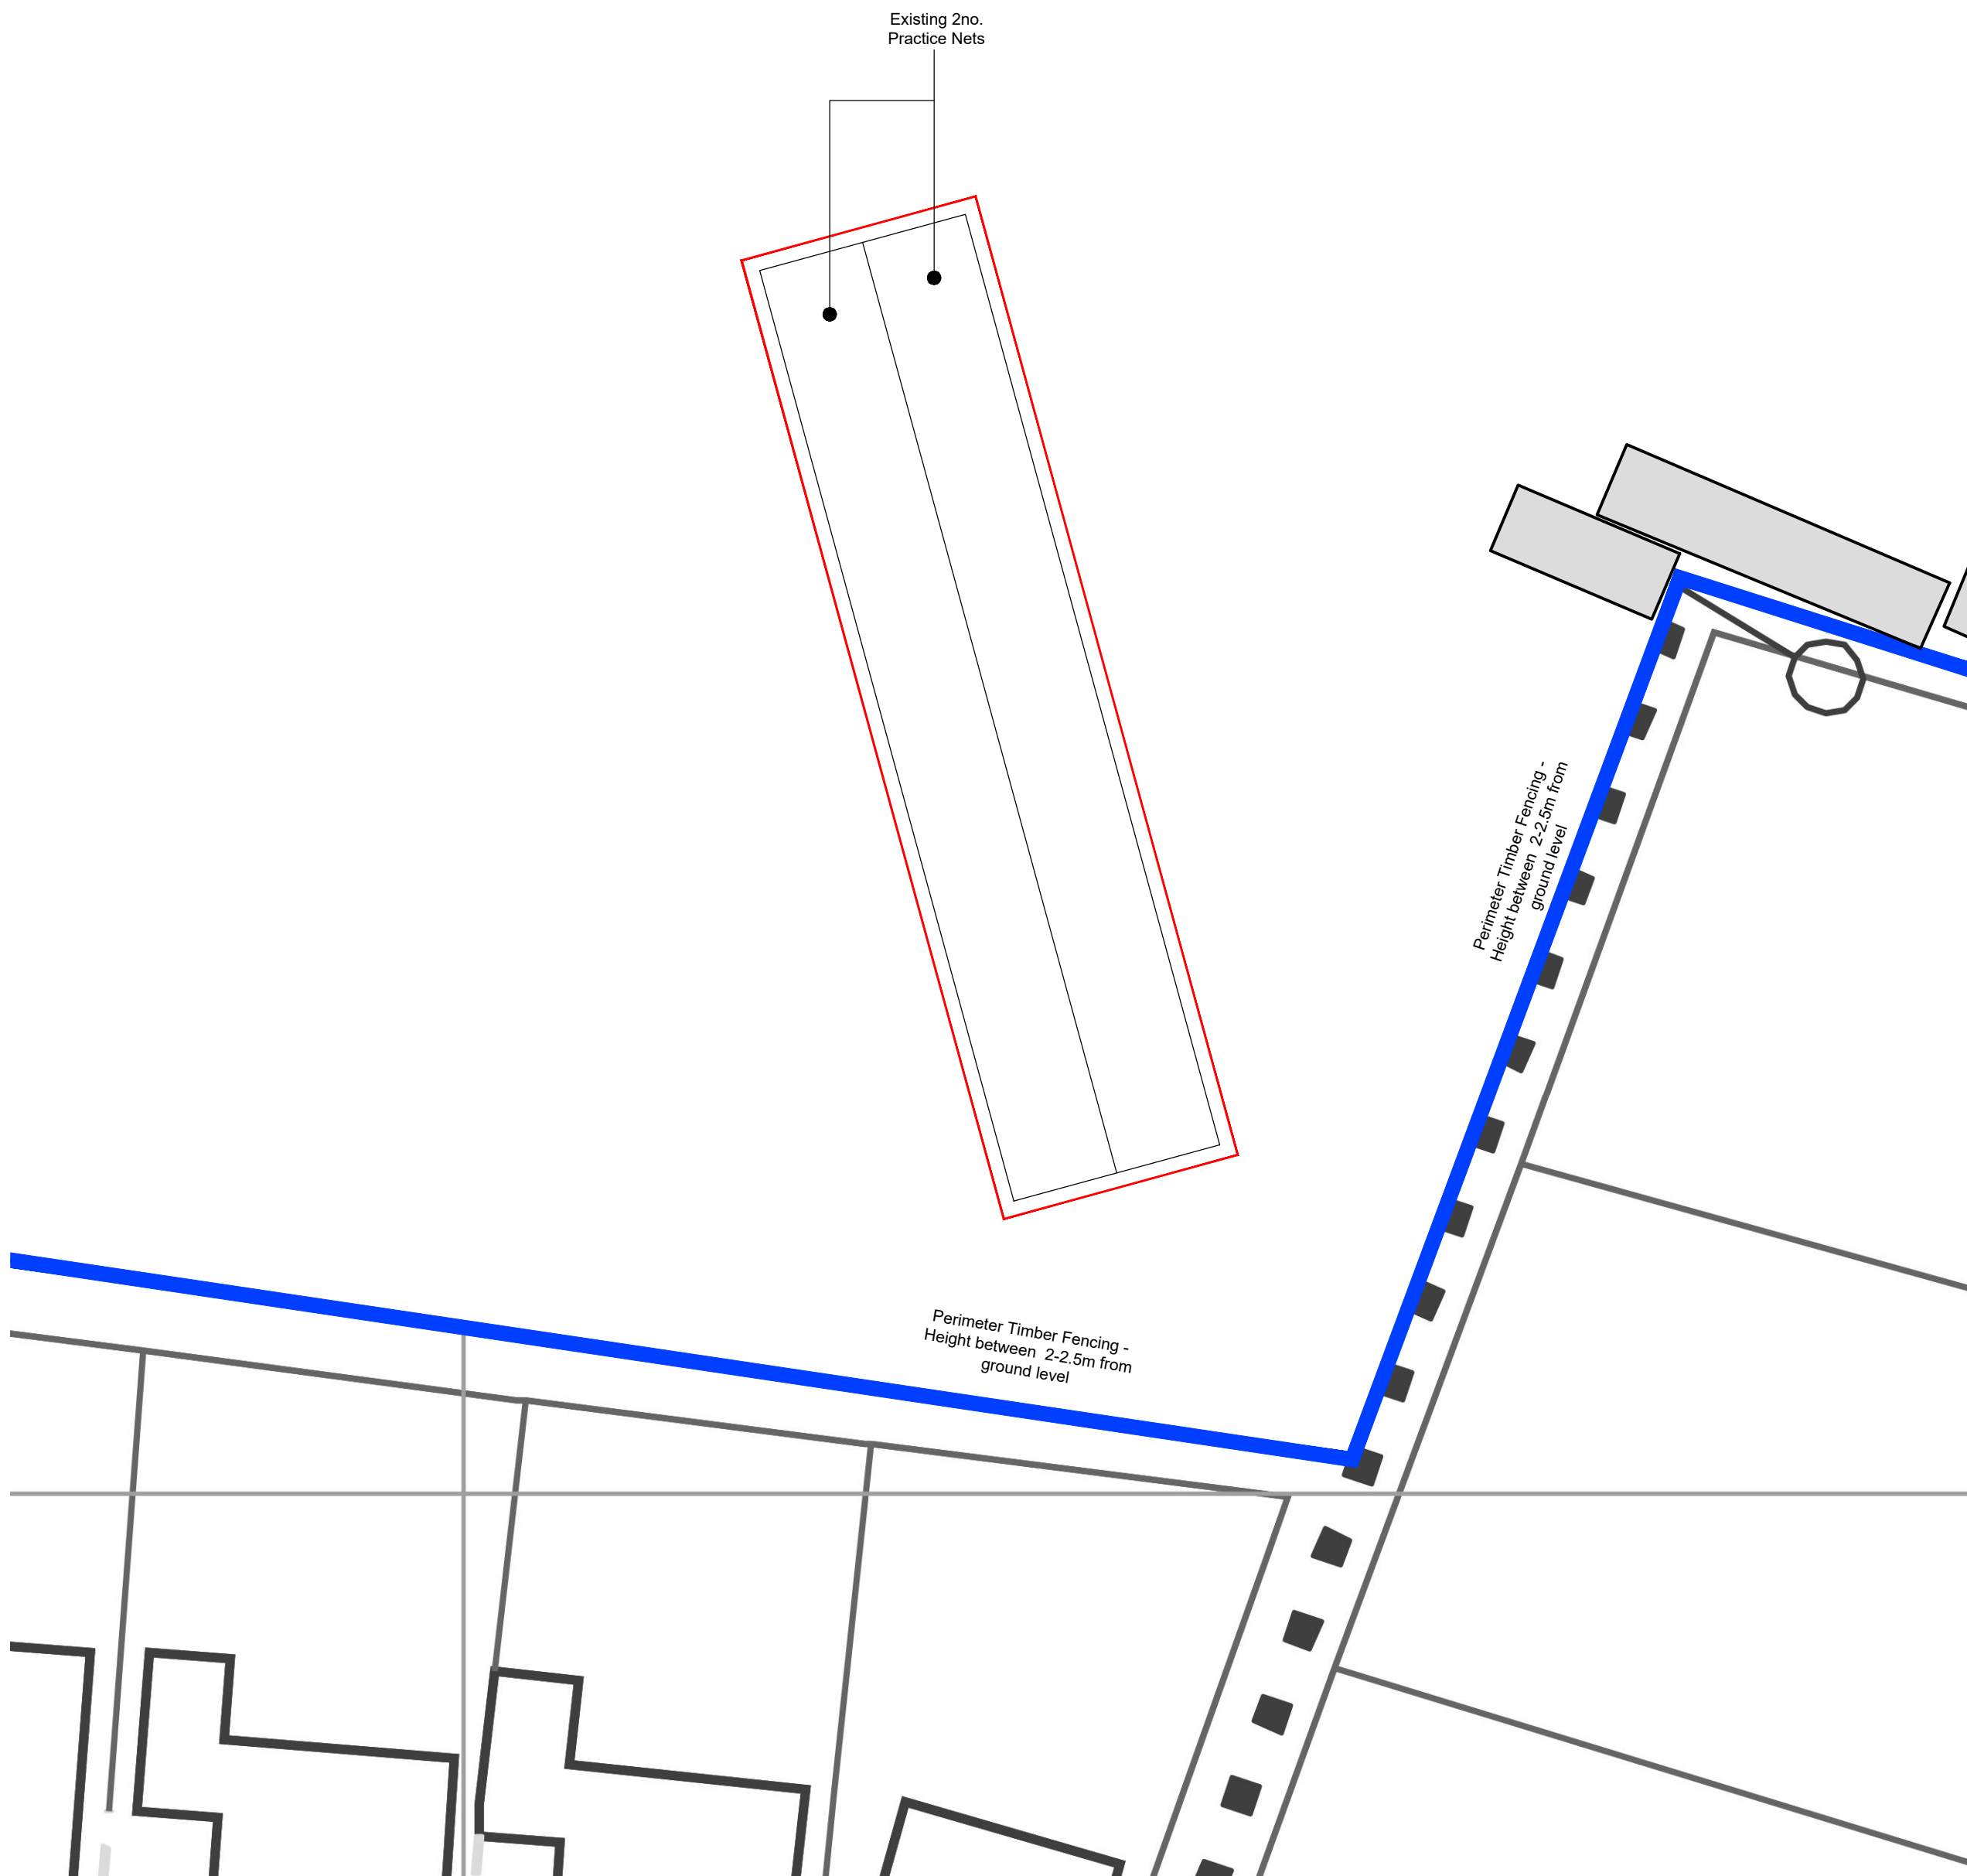

EXISTING SITE PLAN

Scale - 1:200 @ A1

WELTON & BROUGH CRICKET CLUB

PLANNING SUBMISSION

SCALE: 1:1250

Notes:
This drawing & any design thereon is the copyright of ar2 architects limited and must not be reproduced without their written consent.

ar2 architects limited is registered in England and Wales with the Registration number 05825486. The Registered Office is Unit 17, Brough Business Centre, Skilling Lane, Brough, East Yorkshire HU15 1EN.

Drawings:
Contractors must verify all dimensions on site before commencing any work or stop drawings. This drawing is not to be scaled. Use figured dimensions only.
Subject to statutory approvals and survey.

Areas:
Building areas are liable to adjustment over the course of the design process due to the ongoing construction detailing developments.

Risk Assessment:
In accordance with CDM Regulation 7, 11 & 18, significant hazards have been identified and are annotated thus:

Refer to the current Designers Risk Information Schedule for further details.

revisions

SURVEY

ar² architects ltd

Unit 17, Brough Business Centre, Brough, East Yorkshire, HU15 1EN
T: 01482 66 90 80 E: enquiries@ar2architects.co.uk

Project: WELTON & BROUGH CRICKET CLUB
BROUGH
EAST RIDING OF YORKSHIRE,
HU15 1PT
Client: WELTON & BROUGH CRICKET CLUB
Job Number: AR347-20

Drawing Title: EXISTING SITE LOCATION PLAN, SITE BLOCK PLAN & SITE PLAN
Drawing Size: A1

Drawn LC	Date 02.02.2021	Scale 1:500/1250	Cadfile -
Reviewed by RRB	Drawing No. (00)-01	Rev. S1	