





EXISTING GROUND FLOOR PLAN

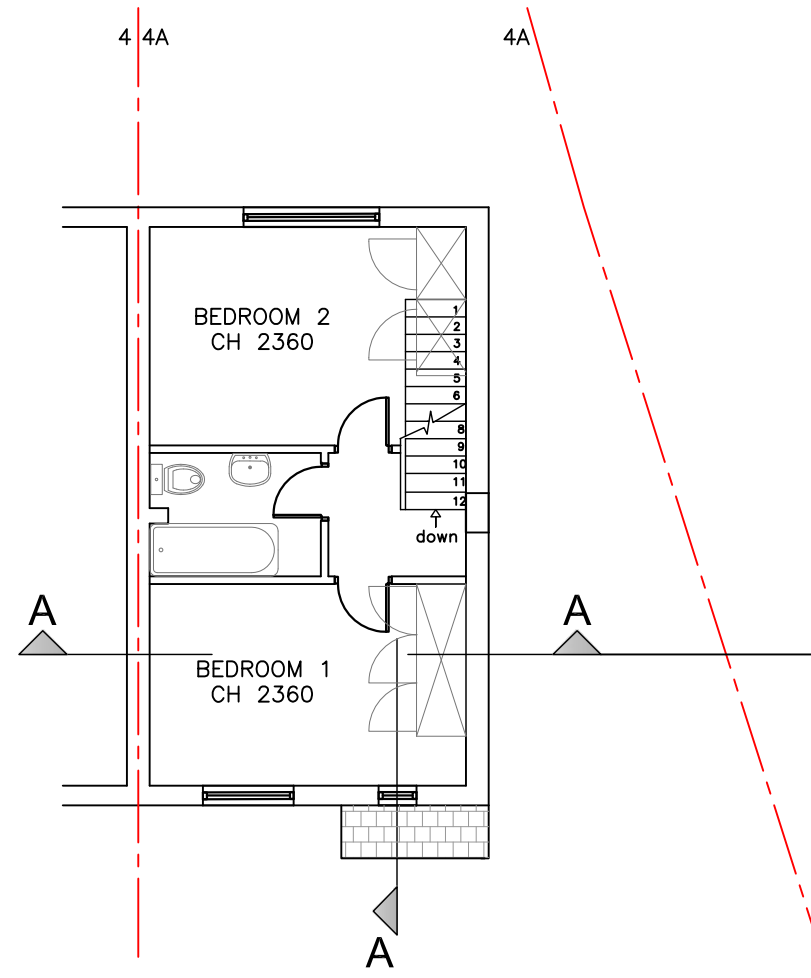

EXISTING FIRST FLOOR PLAN

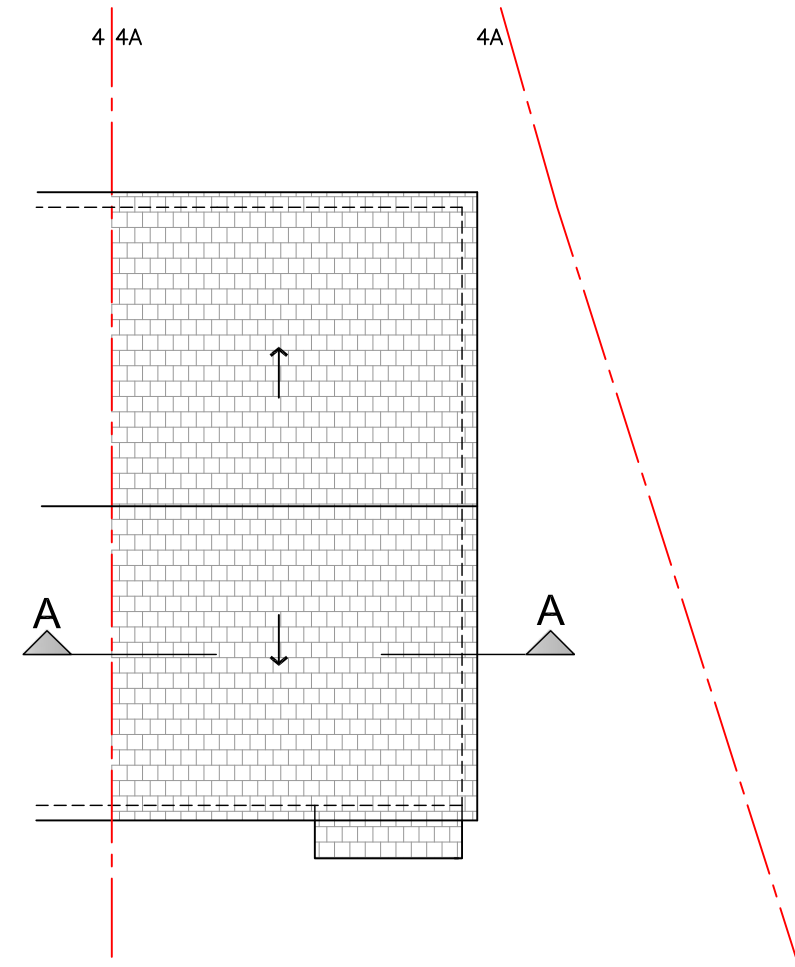

EXISTING ROOF PLAN

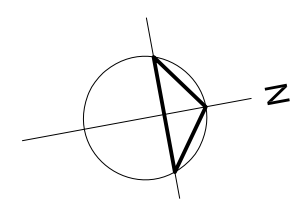 

Rev	Date	Description
A	08/02/2021	Issued for review



 www.designnote.co.uk
 info@designnote.co.uk
 mobile: 07952648241

PROJECT NAME
 New dormer at rear and porch
 4a Leegate Close, Woking


CLIENT Ibrahim Mohsen	DRAWN SP
--------------------------	-------------

DRAWING NAME
 EXISTING GROUND FLOOR, FIRST FLOOR AND ROOF PLAN


DWG No 707/10	SCALE 1:100 @ A3	REV A
------------------	---------------------	----------

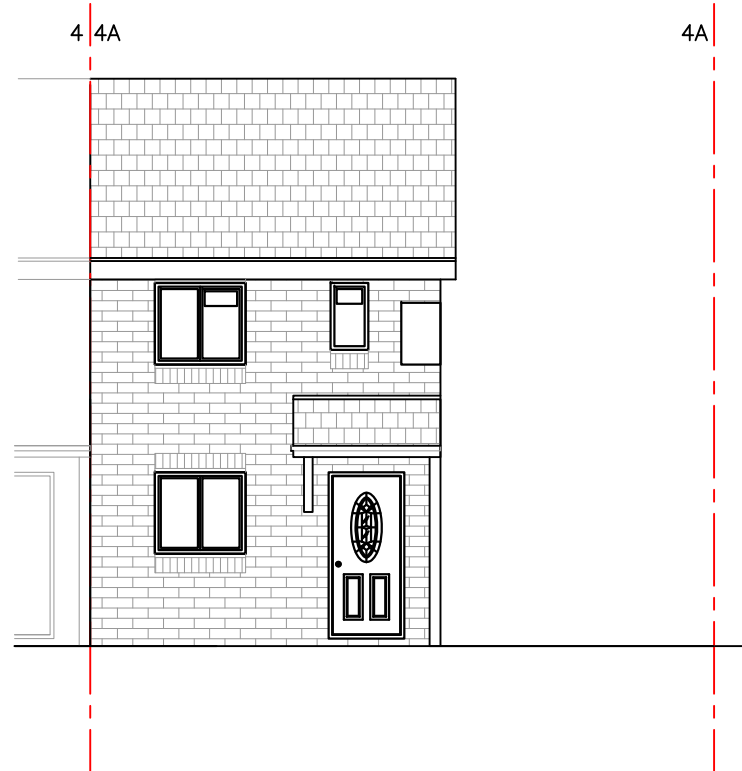


EXISTING FRONT
ELEVATION

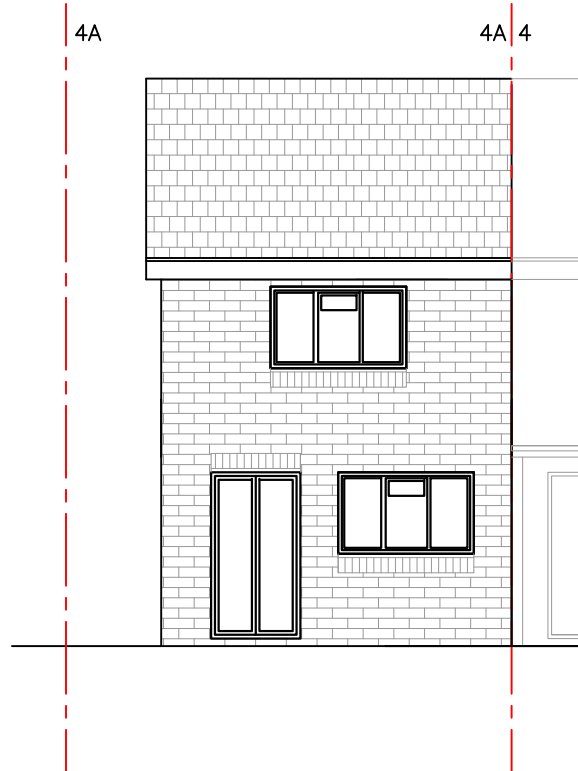


EXISTING REAR
ELEVATION

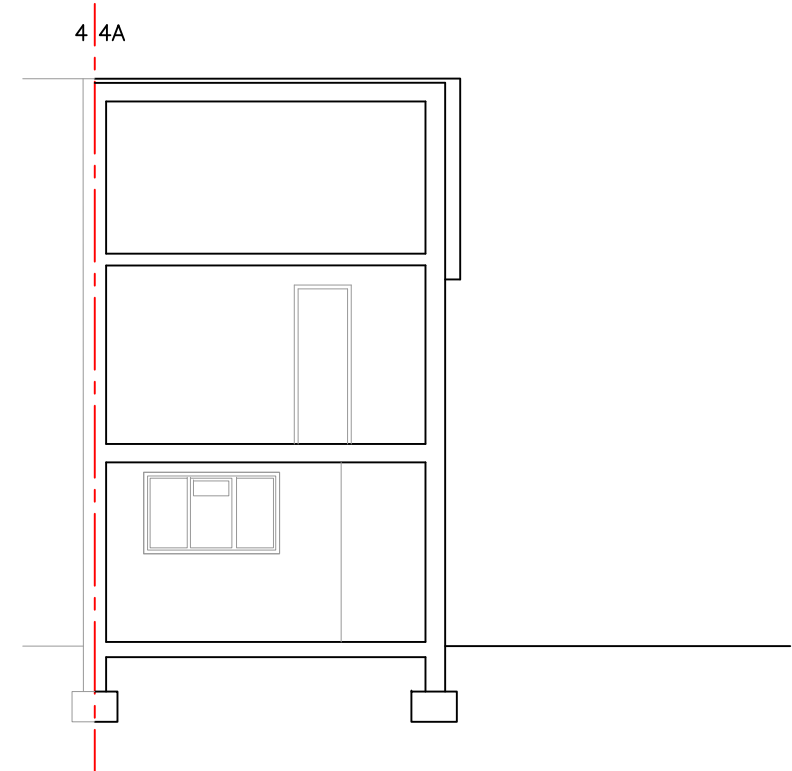


EXISTING SECTION A - A

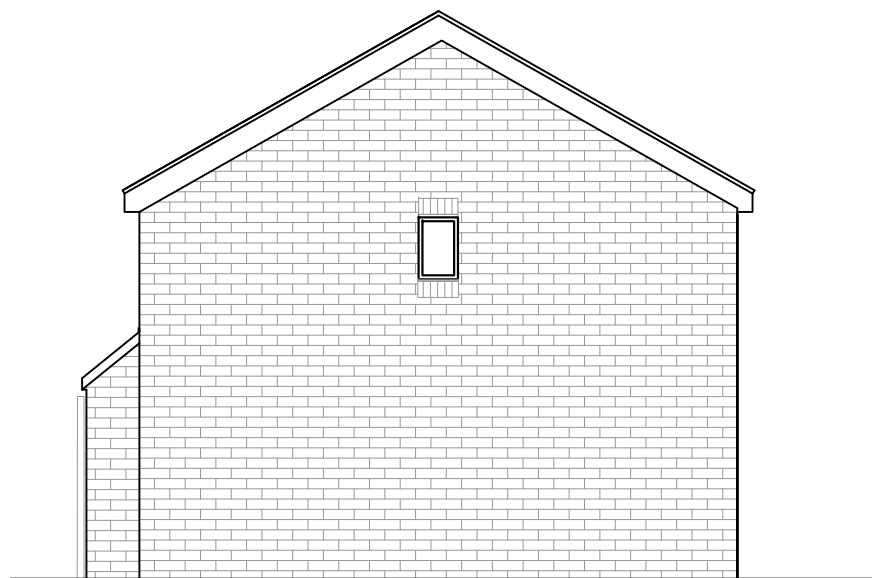

EXISTING SIDE
ELEVATION

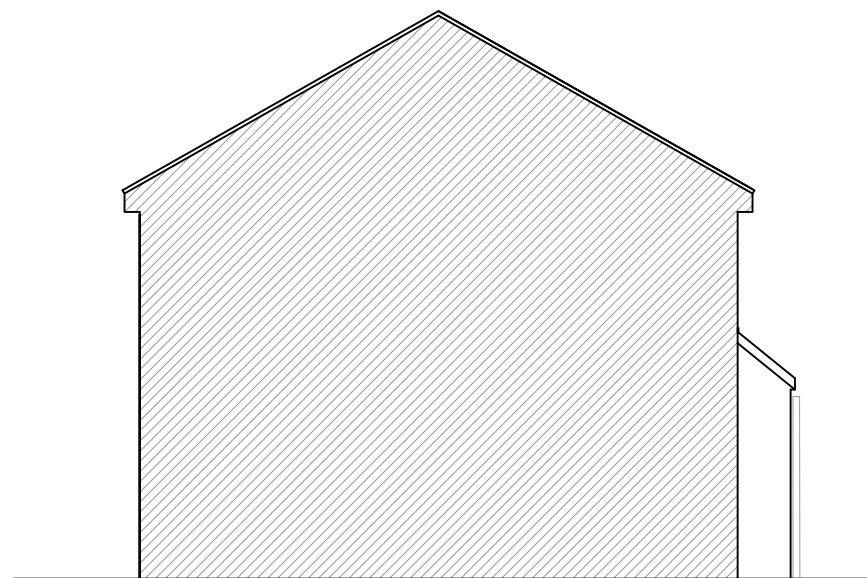

EXISTING SIDE
ELEVATION

 

A	08/02/2021	Issued for review
Rev	Date	Description




www.designnote.co.uk
info@designnote.co.uk
mobile: 07952648241

PROJECT NAME
New dormer at rear and porch
4a Leegate Close, Woking


CLIENT Ibrahim Mohsen	DRAWN SP
--------------------------	-------------

DRAWING NAME
EXISTING ELEVATIONS AND
SECTION B - B



DWG No 707/11	SCALE 1:100 @ A3	REV A
------------------	---------------------	----------

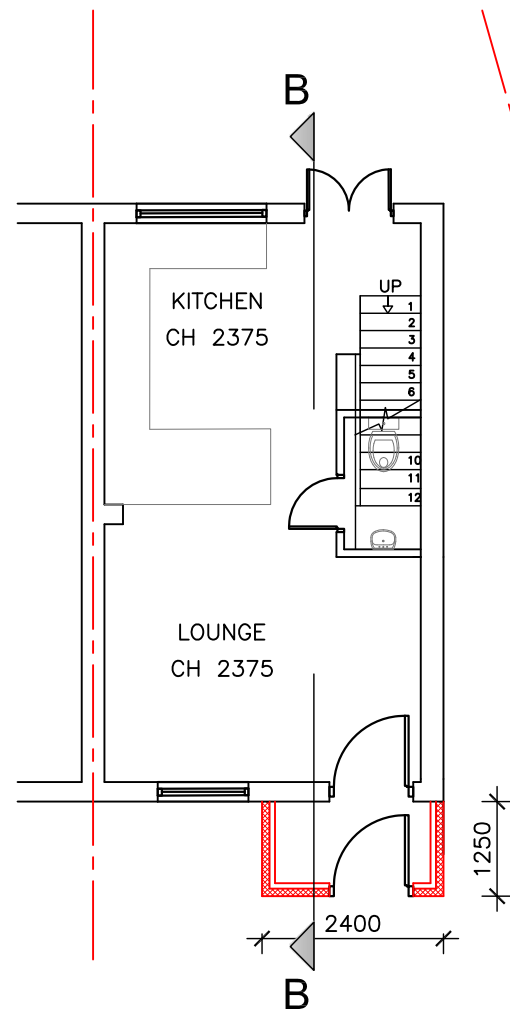

**PROPOSED GROUND
FLOOR PLAN**

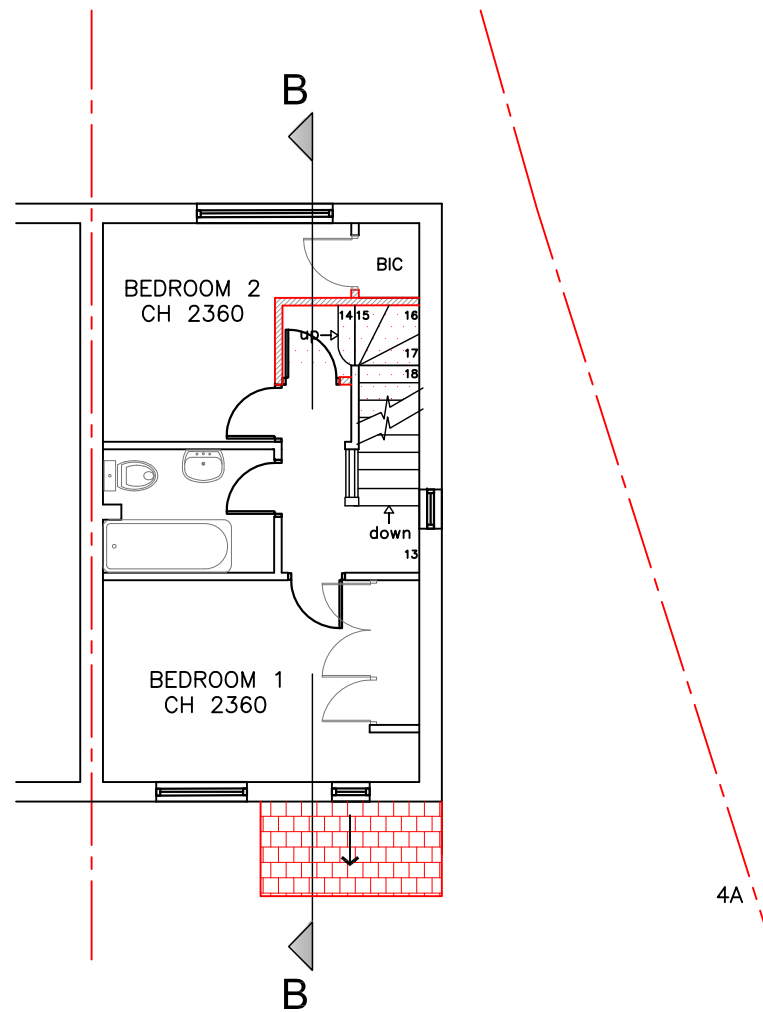

**PROPOSED FIRST
FLOOR PLAN**

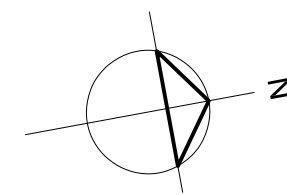 

Rev	Date	Description
A	08/02/2021	Issued for review



Design Note Consultants
 www.designnote.co.uk
 info@designnote.co.uk
 mobile: 07952648241

PROJECT NAME
 New dormer at rear and porch
 4a Leegate Close, Woking


CLIENT Ibrahim Mohsen	DRAWN SP
--------------------------	-------------

DRAWING NAME
 PROPOSED GROUND AND FIRST
 FLOOR PLAN



DWG No 707/12	SCALE 1:100 @ A3	REV A
------------------	---------------------	----------

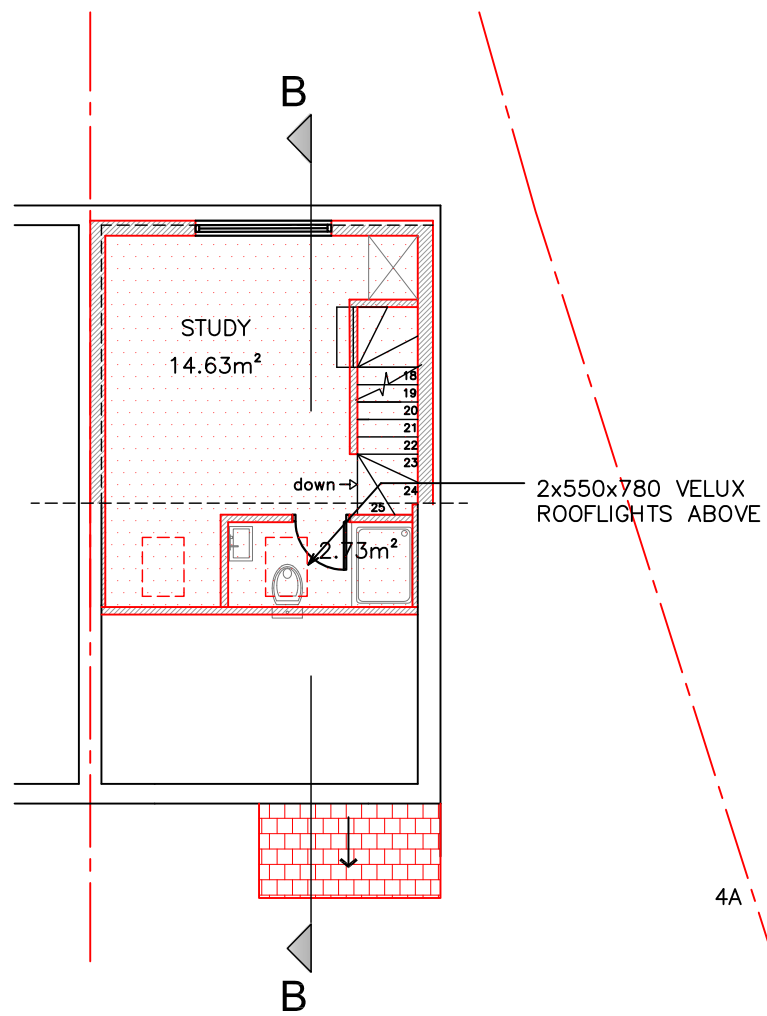

PROPOSED LOFT PLAN

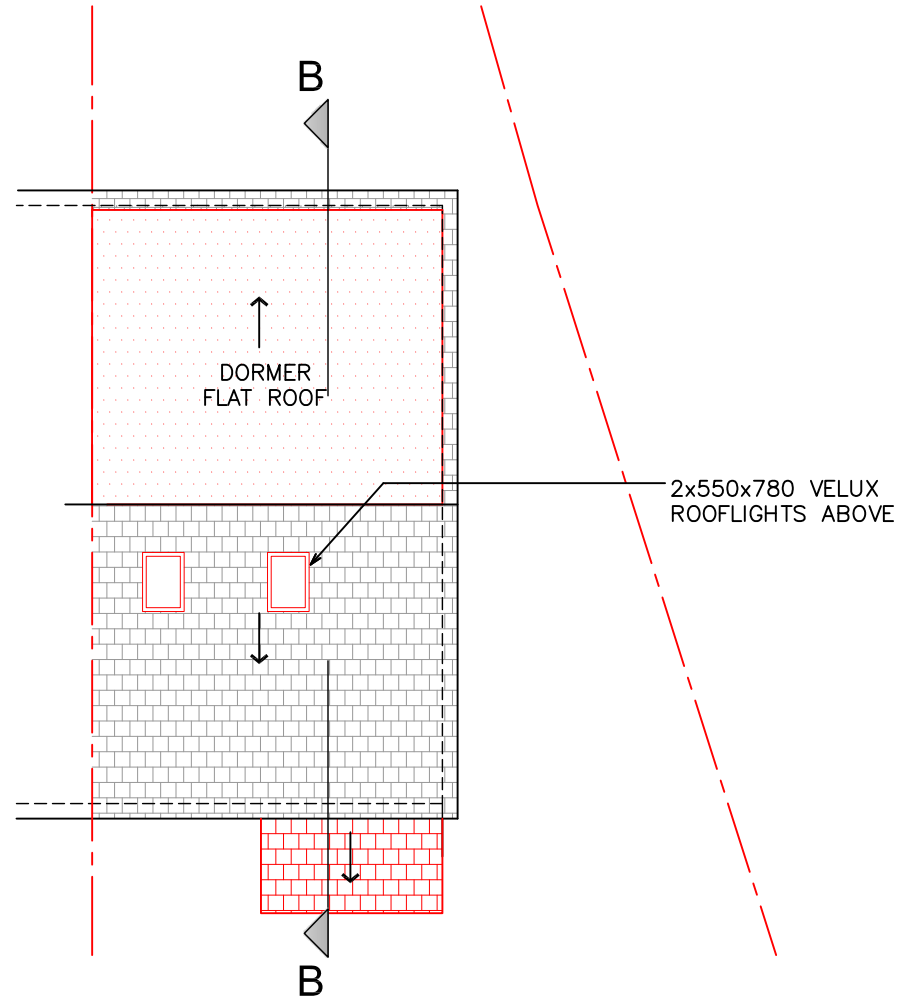

PROPOSED ROOF PLAN

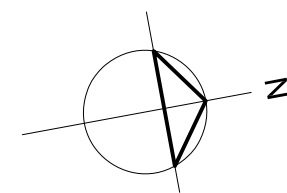 

Rev	Date	Description
A	08/02/2021	Issued for review



www.designnote.co.uk
info@designnote.co.uk
mobile: 07952648241

PROJECT NAME
New dormer at rear and porch
4a Leegate Close, Woking

CLIENT
Ibrahim Mohsen

DRAWN
SP


DRAWING NAME
PROPOSED LOFT AND ROOF PLAN

DWG No
707/13


SCALE
1:100 @ A3

REV
A


ADDITIONAL ROOF VOLUME CALCULATIONS:
 $W4634 \times D3892 \times H2206 / 2 =$
 $39.78 / 2 = 19.89m^3$

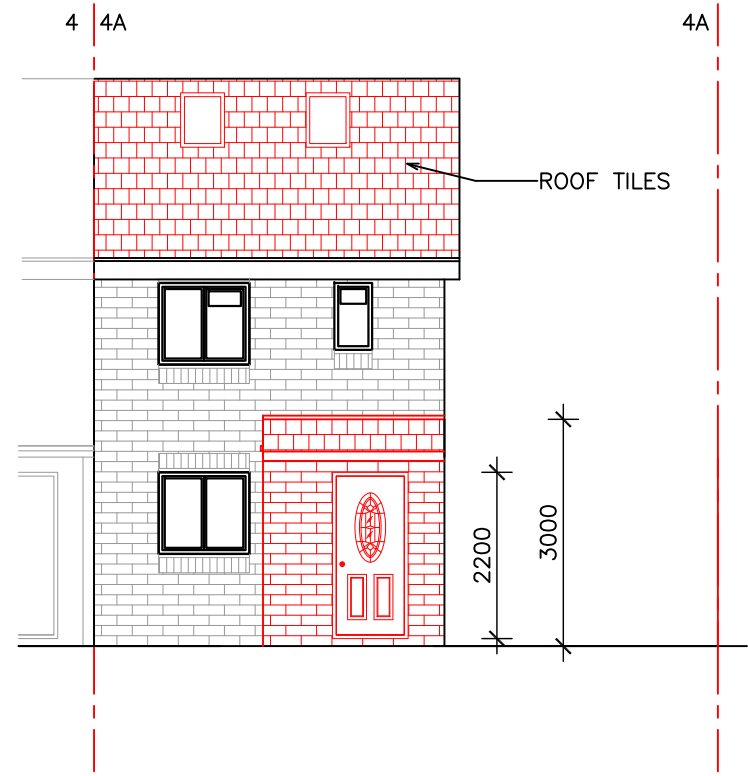


PROPOSED FRONT ELEVATION

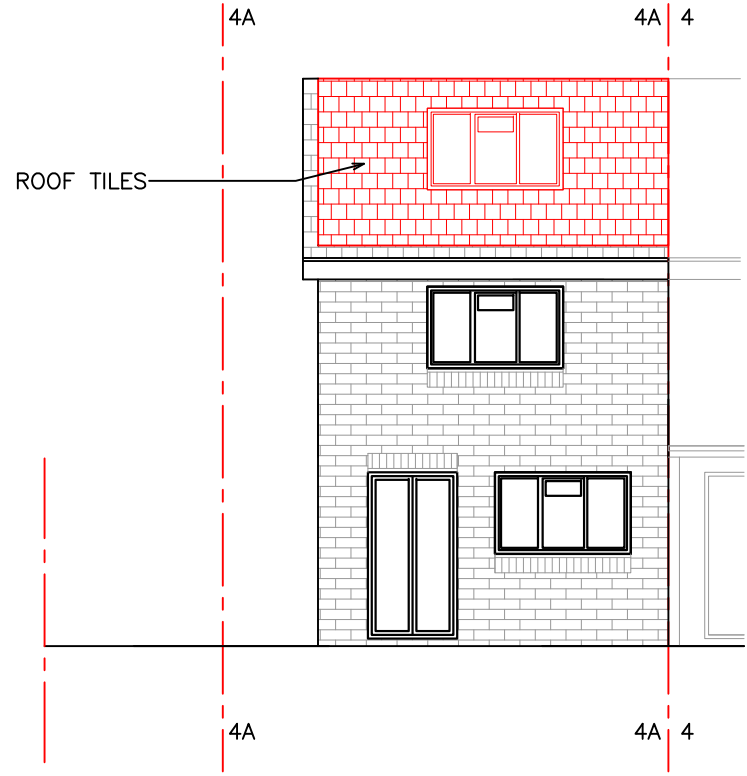


PROPOSED REAR ELEVATION

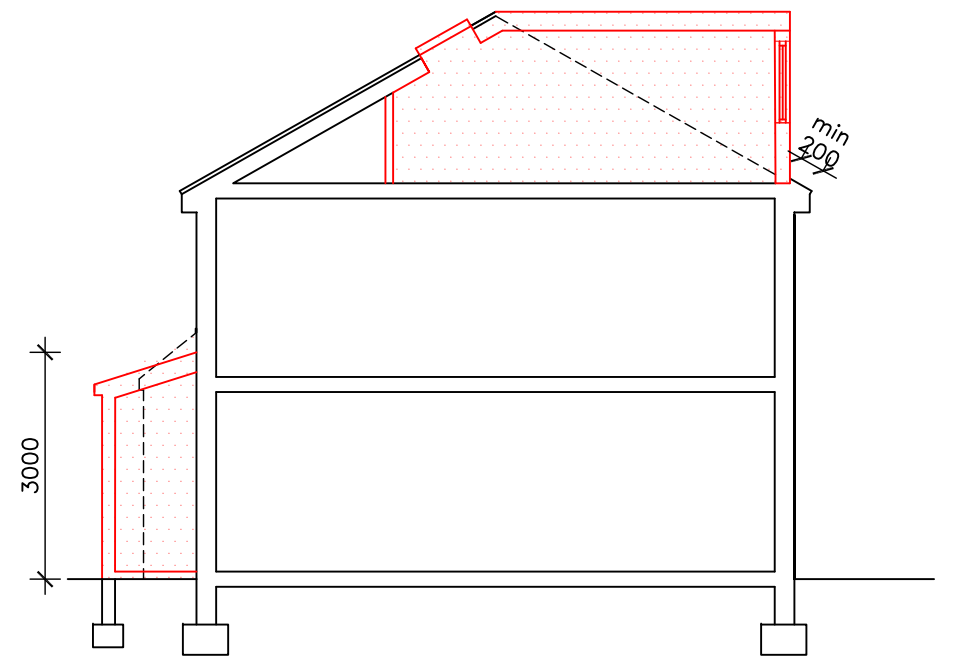


PROPOSED SECTION B - B

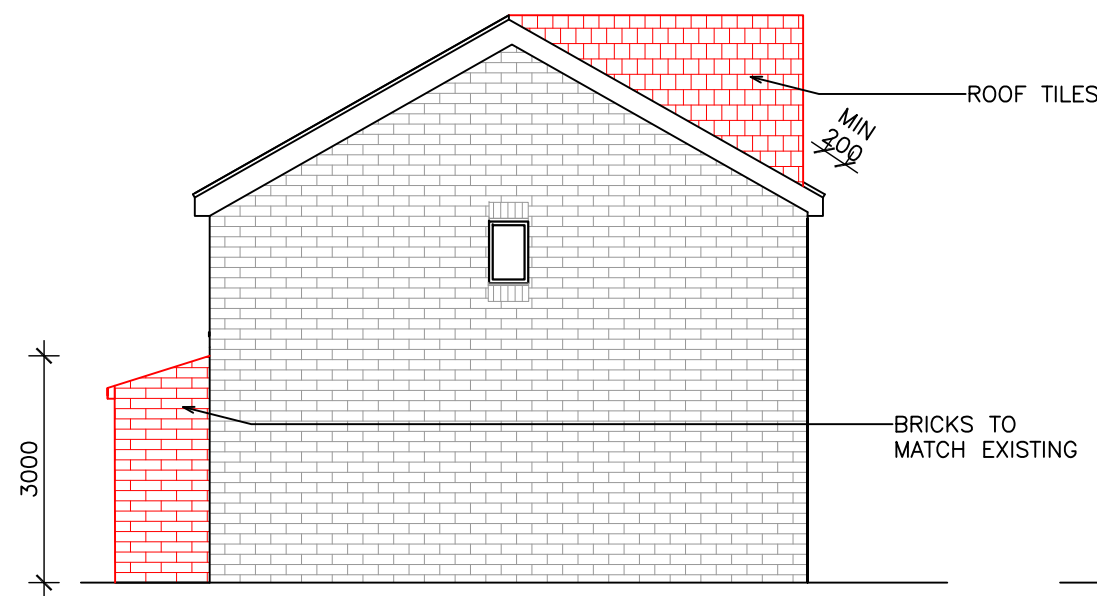

PROPOSED SIDE ELEVATION

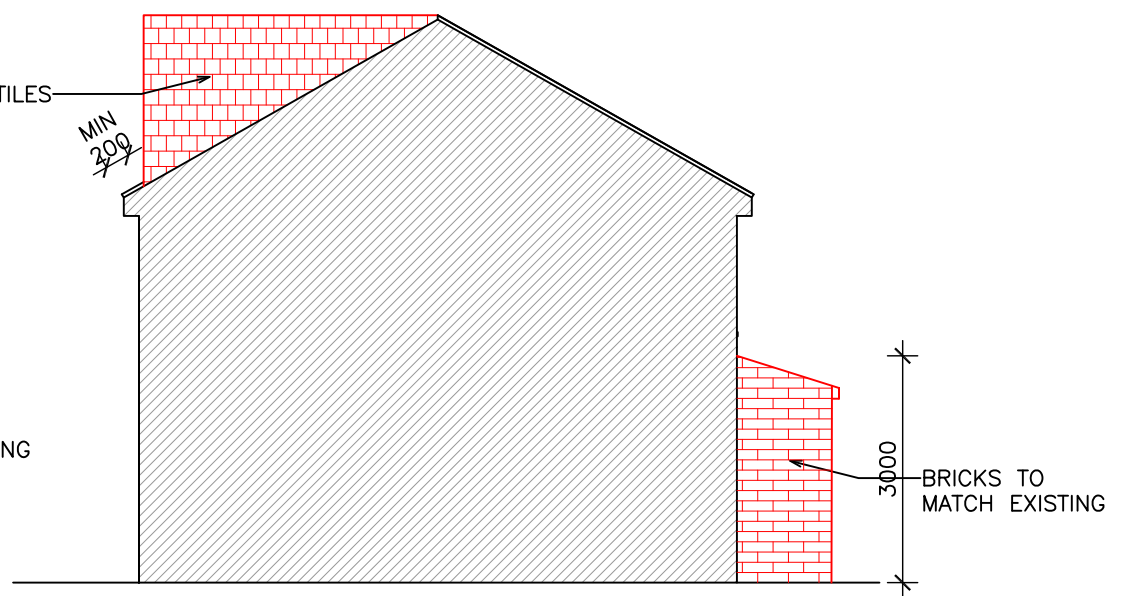

PROPOSED SIDE ELEVATION

 

A	08/02/2021	Issued for review
Rev	Date	Description

Design Note Consultants
 www.designnote.co.uk
 info@designnote.co.uk
 mobile: 07952648241

PROJECT NAME
New dormer at rear and porch
4a Leegate Close, Woking

CLIENT Ibrahim Monsen	DRAWN SP
--------------------------	-------------

DRAWING NAME
PROPOSED ELEVATION AND SECTION B - B

DWG No 707/14	SCALE 1:100 @ A3	REV A
------------------	---------------------	----------