




Proposed West Elevation
Scale 1:200

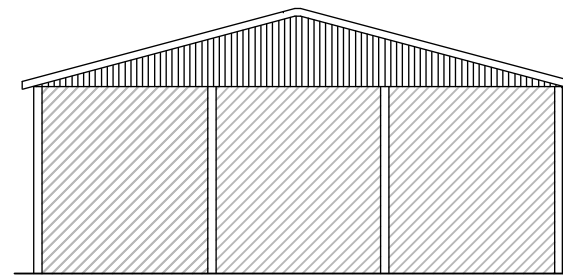


Proposed South Elevation
Scale 1:200

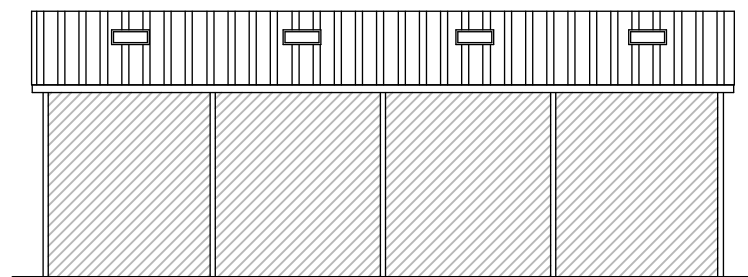


Proposed East Elevation
Scale 1:200

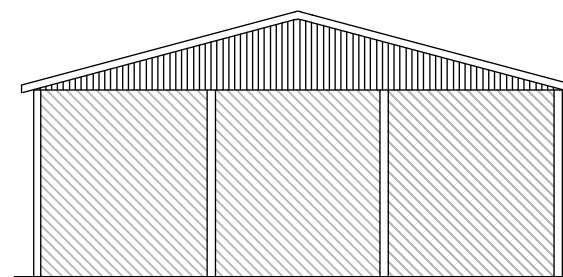

Proposed North Elevation
Scale 1:200

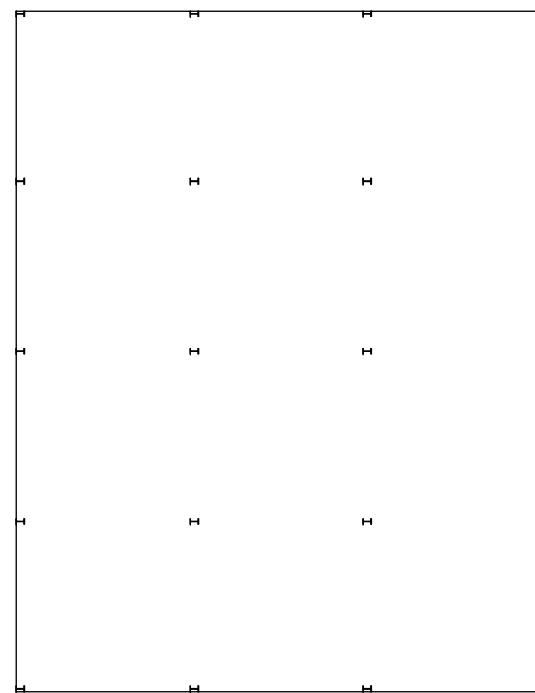

Floor Plan
Scale 1:200

 

A M Design

Nine Acres, Buntingford, Cambridgeshire, EX37 9PW
Tel: 07768979775 | Email: alexandramock@am-design.co.uk
Web: www.am-design.co.uk

Site Address: Harracott Farm
Drawing Title: Proposed Plans
Drawing No: 062.20.003
Scale: 1:200 @A3
Client: Harracott Farm Ltd

Date: Feb 2021

Revisions: