



ANDREW ST

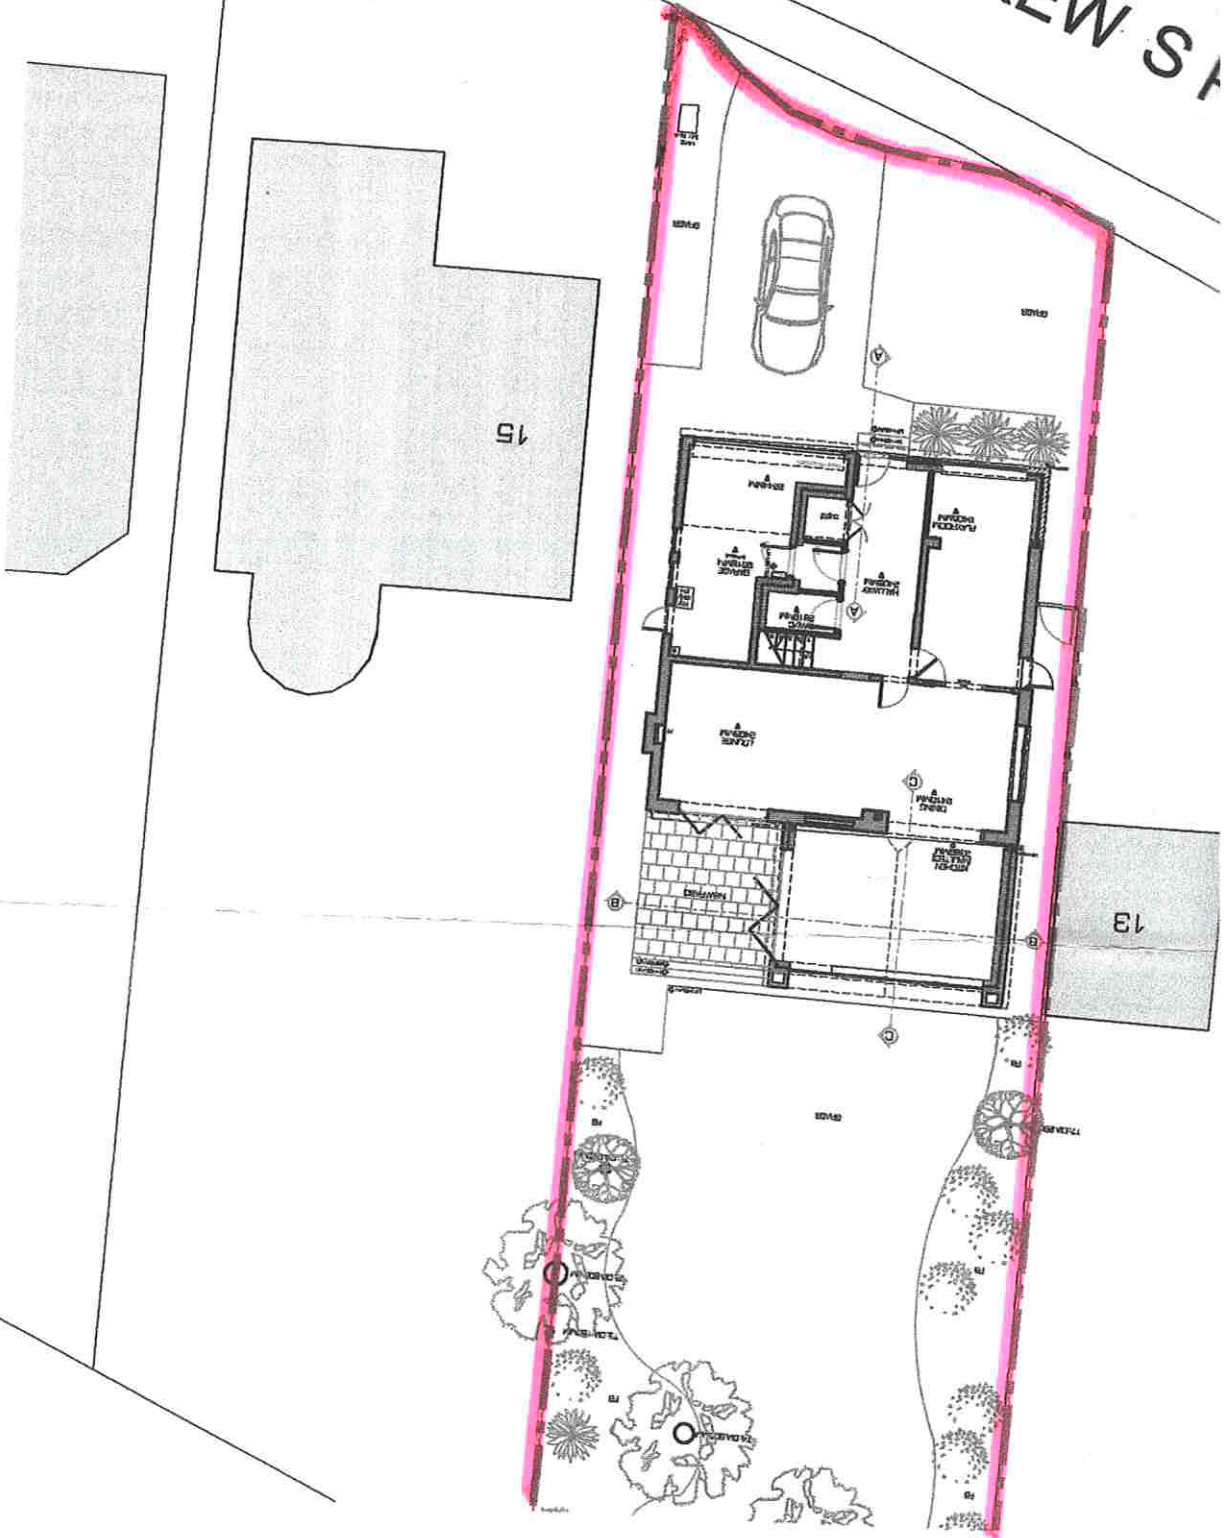

**3**  
 1:200  
**PROPOSED SITE PLAN WITH SECTION LINES**



REV DESCRIPTION

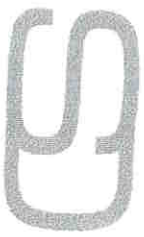

PROJECT No

**2755**

DRAWING No

**L08**

CLIENT

**MR AND MRS BAZZON**

PROJECT

**14 ST ANDREWS PLAC  
 BRENTWOOD, ESSEX, C**

DRAWING TITLE

**PROPOSED SECTIONS**

DATE

**JUN 19**

SCALE

**AS Ind.**

RIBA WORK STAGE STATUS

- EXISTING
- CONCEPT DESIGN
- DETAILED DESIGN