




Front Elevation

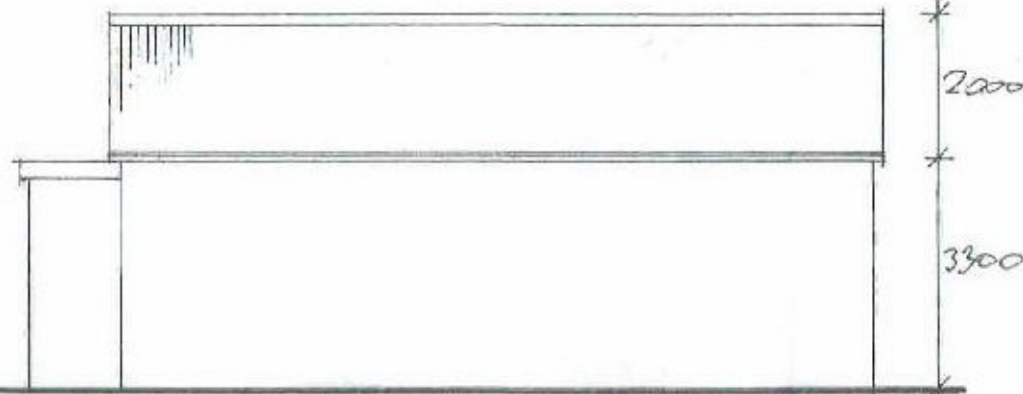


Side Elevation

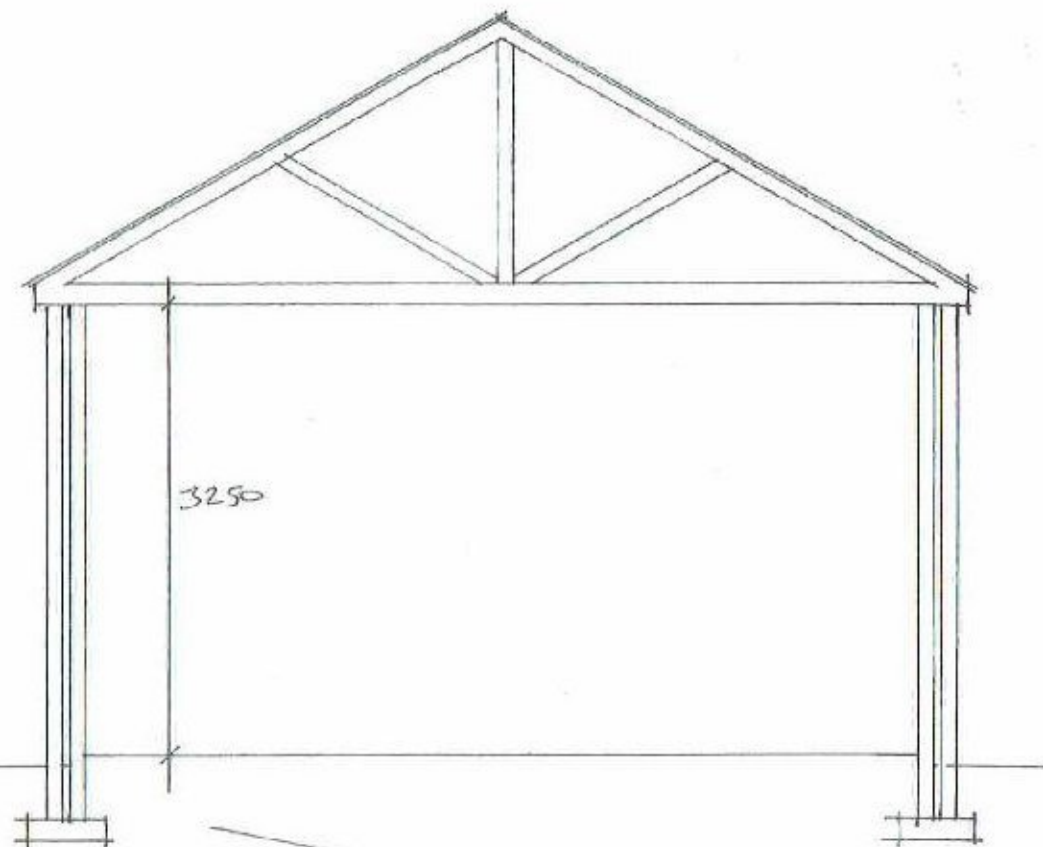


Section

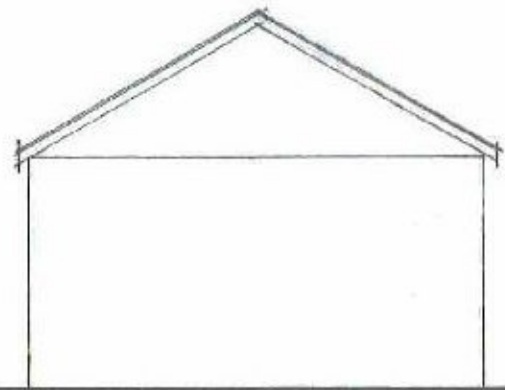


Rear Elevation

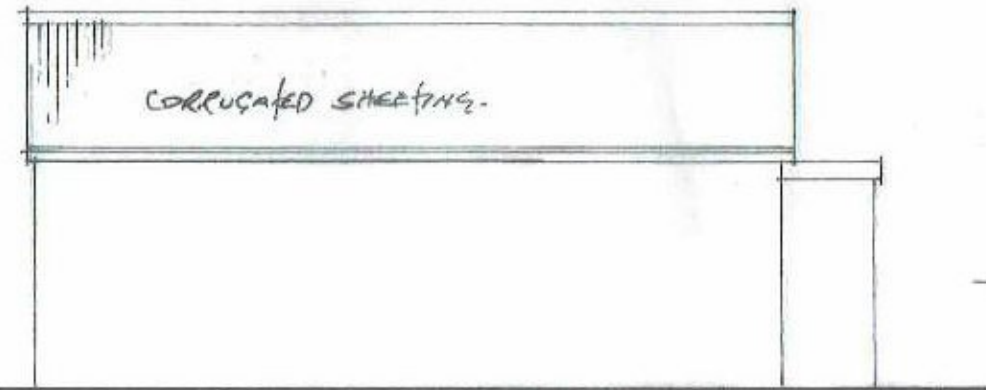


Side Elevation

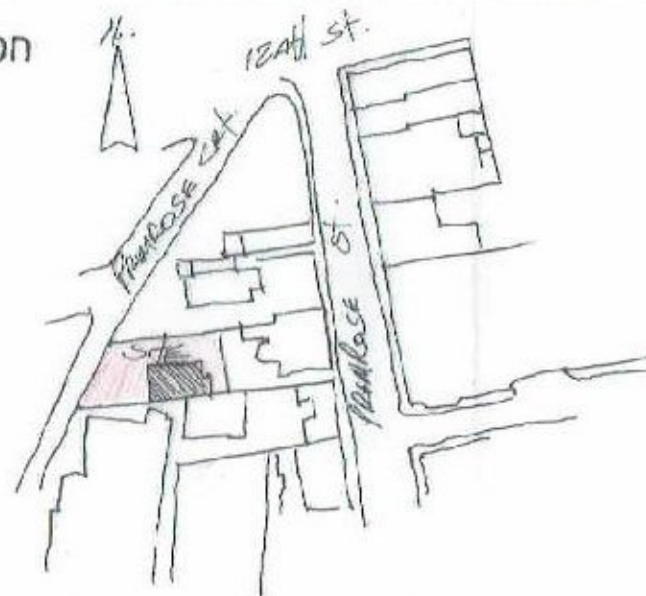

LOCATION PLAN. 1:1250

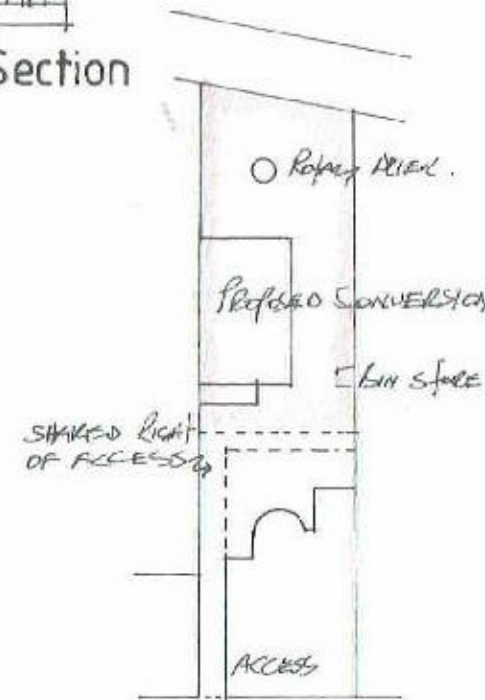

site plan 1:500

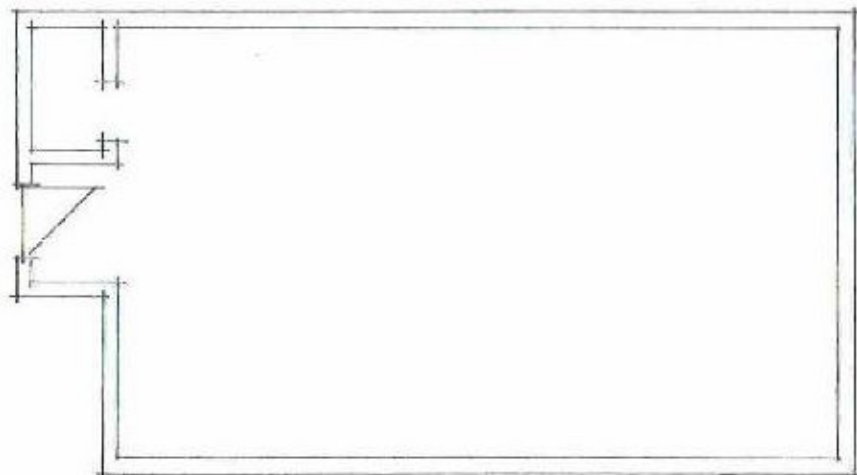

Plan



Sandy W Nicol
Architectural Design Consultant

5 St Leonards Tillcoutry, Clackmannanshire, FK13 6QU
Telephone 01259 750906, Mobile 07896 785173

Title: PROPOSED CONVERSION OF PREMISES AT 30-36 PRIMROSE ST ALLOA

Client: MAYFAIR HOMES

Job No: 004/21

Scale: 1:50 1:100

Date: FEB 21

Drg No: 01