




Proposed Plan

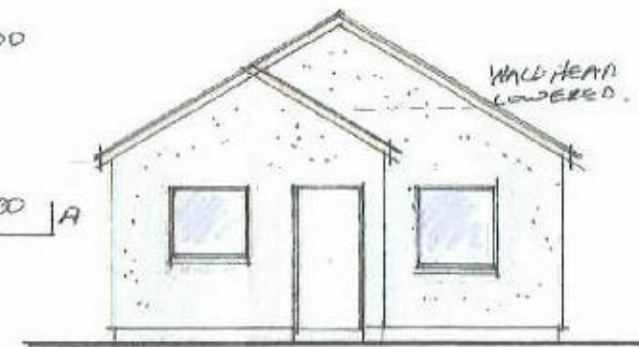


Front Elevation

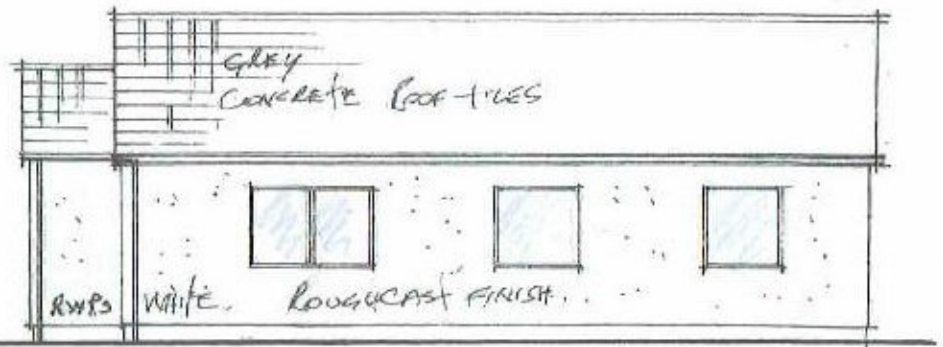


Side Elevation

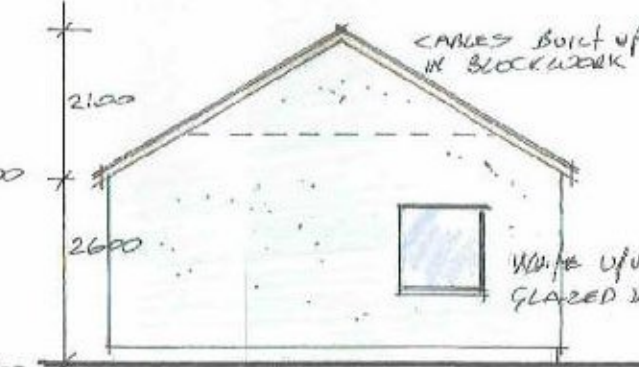

Rear Elevation

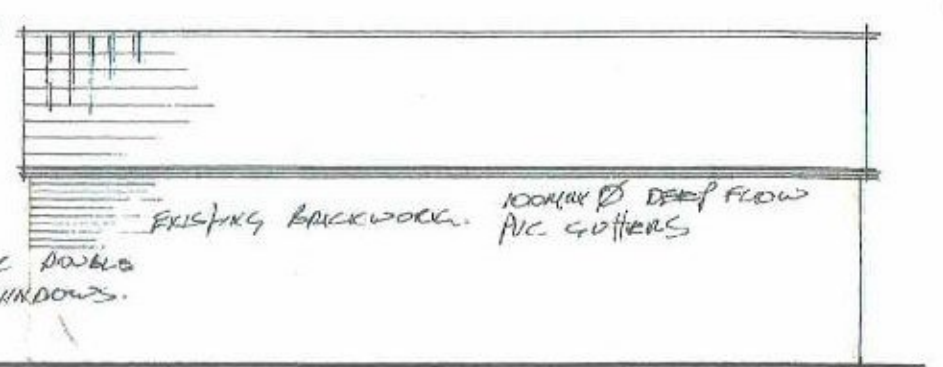

Side Elevation

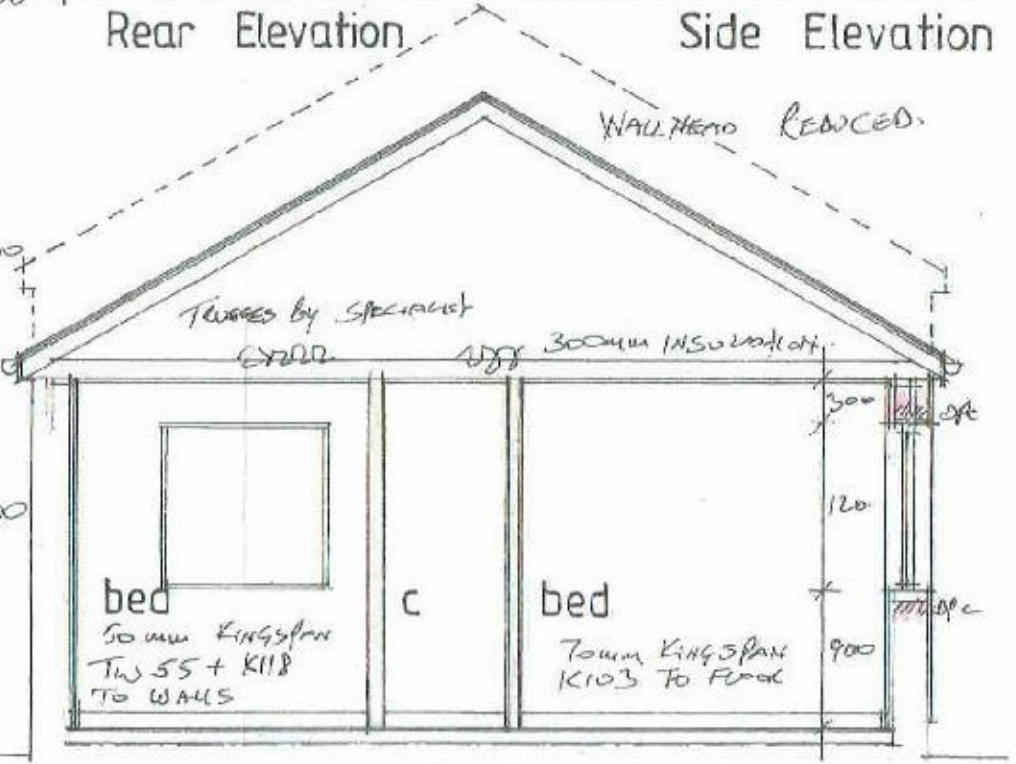

Section A-A



Sandy W Nicol
 Architectural Design Consultant
 5 St Leonards Tillicoultry, Clackmannanshire, FK13 6QU
 Telephone 01259 750906, Mobile 07896 785173

Title: PROPOSED CONVERSION OF PREMISES AT 30-36 PRIMROSE ST AGLORA			
Client: MAYFAIR HOMES			
Job No: 004/21	Scale: 1:50 1:100	Date: FEB	Drg No: 02