



SCALES					A1
A1	0	1m	2m	1:50	
	0	2	4	1:100	
A3	0	1	2	1:100	
	0	2	4	1:200	


NOTES

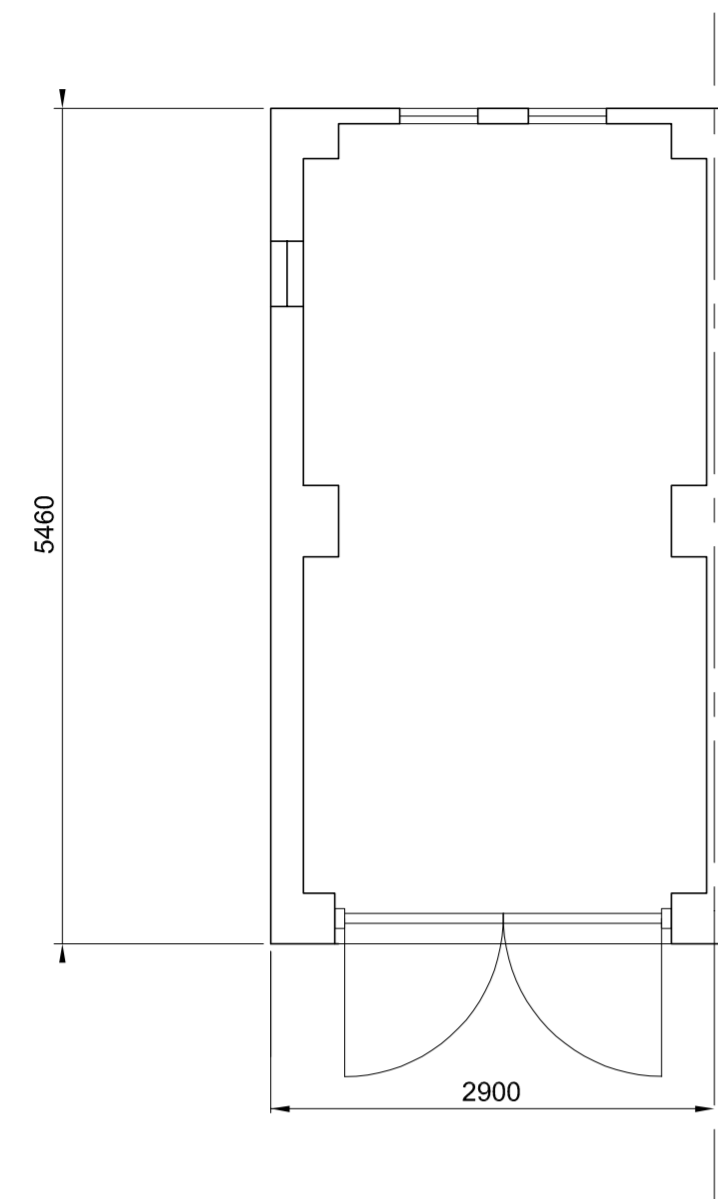


**Existing Garage Plan**  
scale 1:50

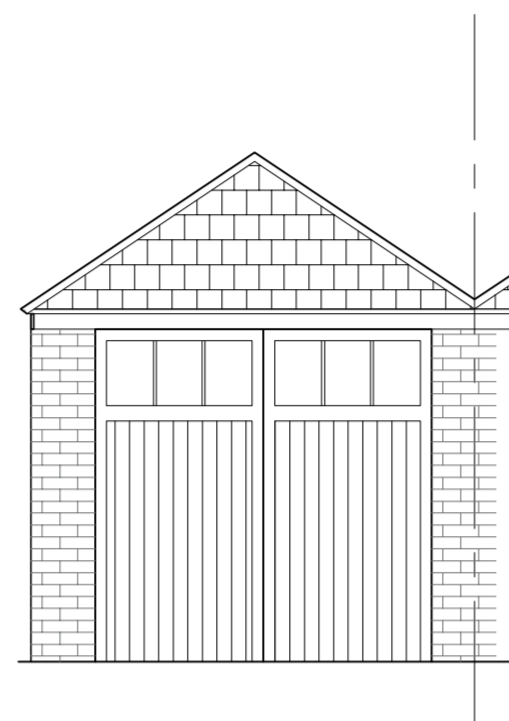


**Existing Front Elevation**  
scale 1:50

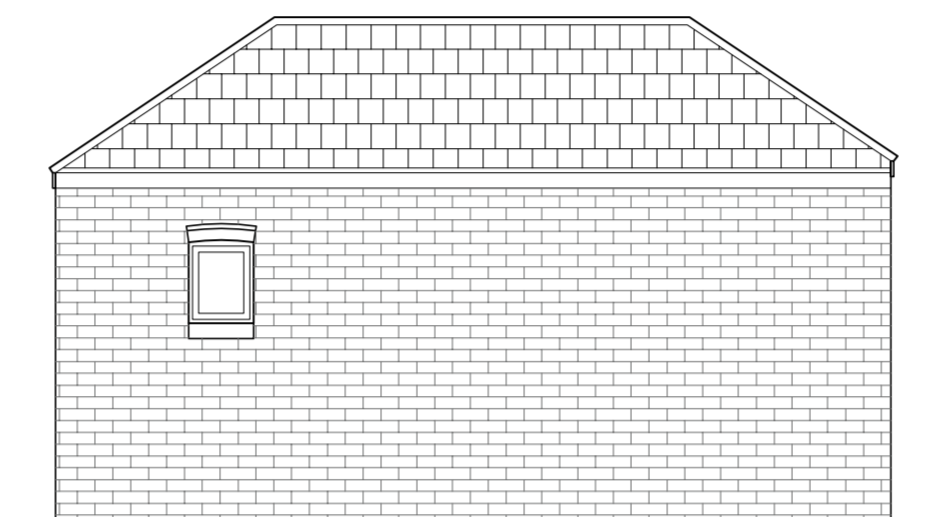


**Existing Side Elevation**  
scale 1:50

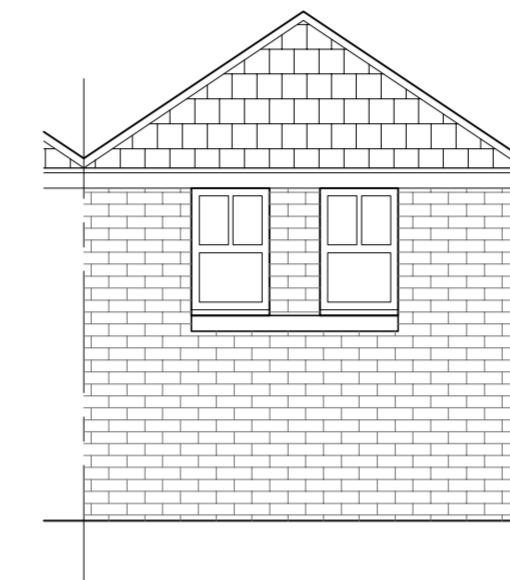


**Existing Rear Elevation**  
scale 1:50

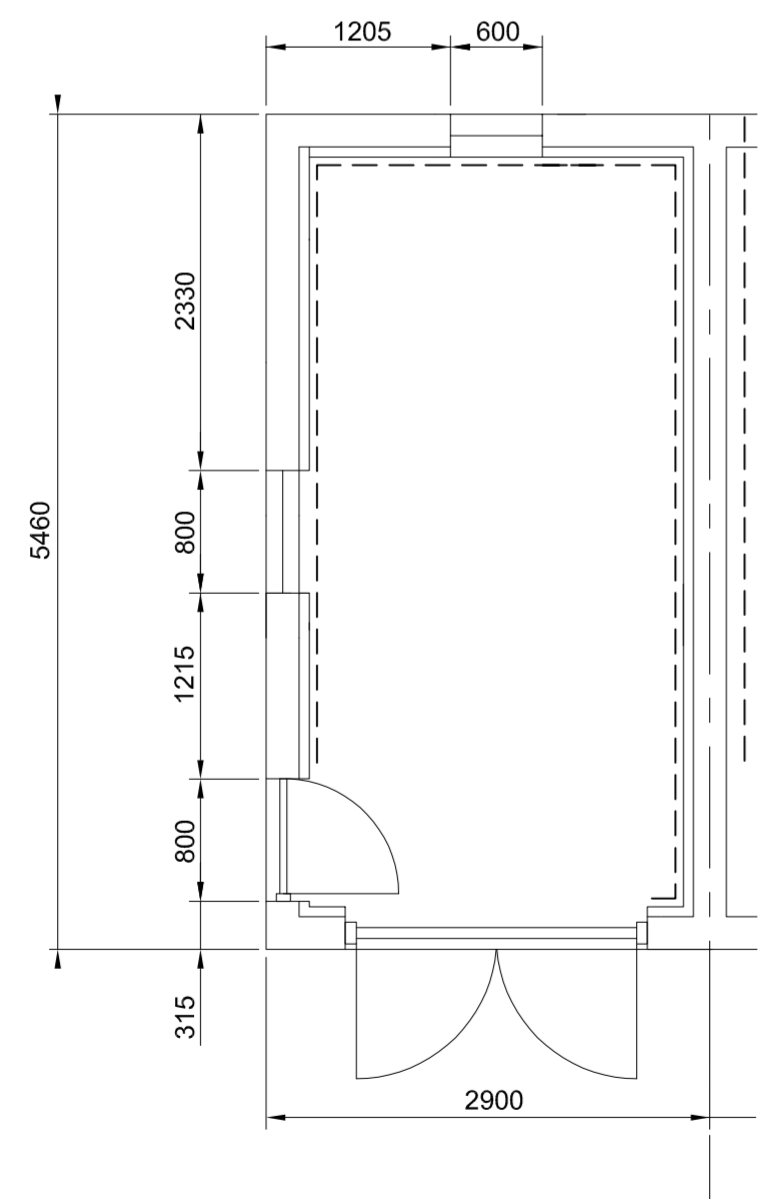


**Proposed Garage Plan**  
scale 1:50

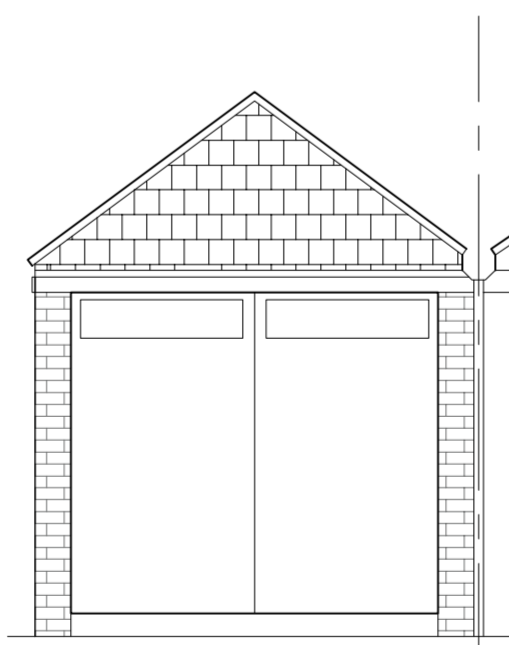

**Proposed Front Elevation**  
scale 1:50

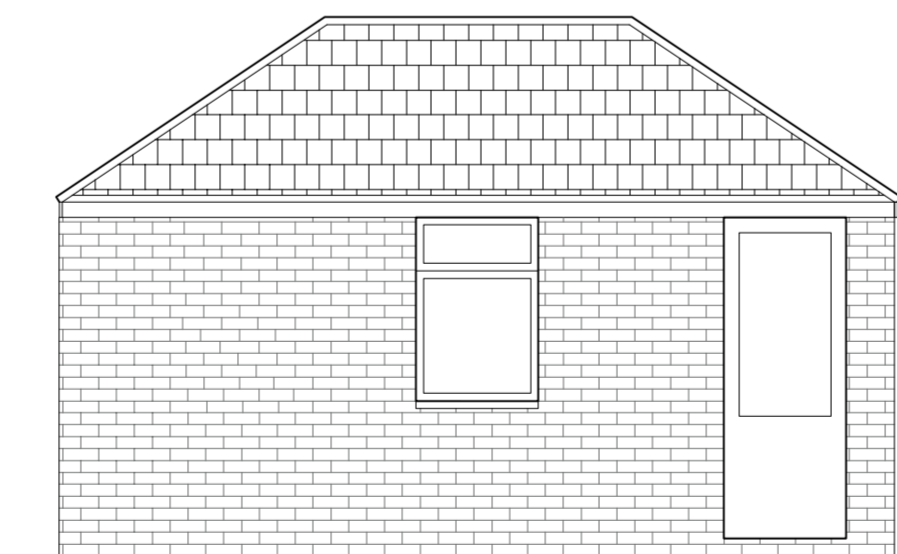

**Proposed Side Elevation**  
scale 1:50

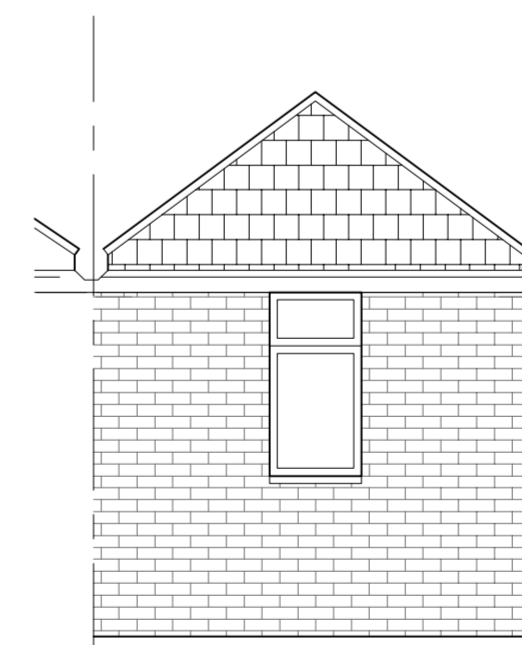

**Proposed Rear Elevation**  
scale 1:50

Rev	Description	Date
 <b>PEPPER DRAUGHTING STRUCTURAL LTD.</b> TEL : 01325 787447 EMAIL : enquiries@pdsdraughting.co.uk		
<b>Project</b>		
Garage - Existing & Proposed Floor Plans Elevations		
165 Coniscliffe Road Darlington DL3 8EX		
Drawn By	Client	
K.Rayner	Mr. G Kipling	
Date	Scale	Drg
DEC 2020	1:25 & 1:150	KIP/02