


Notes
 This drawing is the copyright © property of Hypostyle Designs Ltd - no copying or distribution of this drawing or any part thereof is permitted without prior written permission.
 Do not scale from this drawing. All existing dimensions to be checked on site prior to commencement of works or manufacturing of components.
 Any discrepancies to be brought to the attention of the architect - if in doubt, ask.



1 North East Elevation



2 South West Elevation

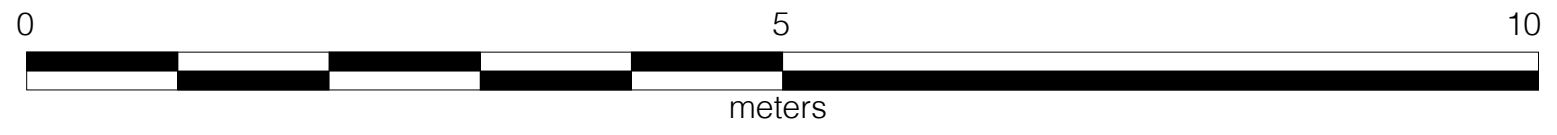

rev.	amendment	by	Checked	date

HYPOSTYLE
 ARCHITECTS
 www.hypostyle.co.uk

Glasgow 49 St. Vincent Crescent G3 8NG
 T: 0141 204 4441 F: 0141 204 4897 E: glasgow@hypostyle.co.uk
 Edinburgh 4 Sandport Place EH6 6EU
 T: 0131 555 0688 F: 0131 553 4450 E: edinburgh@hypostyle.co.uk

client
Jill Carrick

client's ref
 project
**Proposed Extension
 46 Ormonde Ave.
 Glasgow**

drawing
Existing Elevations

scale 1:50
 page size A3 drawn KC checked GH
 date July 2020 date July 2020
 job ref 9399 drawing num AL(2)030 rev -