





Notes  
 This drawing is the copyright © property of Hypostyle Designs Ltd - no copying or distribution of this drawing or any part thereof is permitted without prior written permission.  
 Do not scale from this drawing. All existing dimensions to be checked on site prior to commencement of works or manufacturing of components.  
 Any discrepancies to be brought to the attention of the architect - if in doubt, ask.

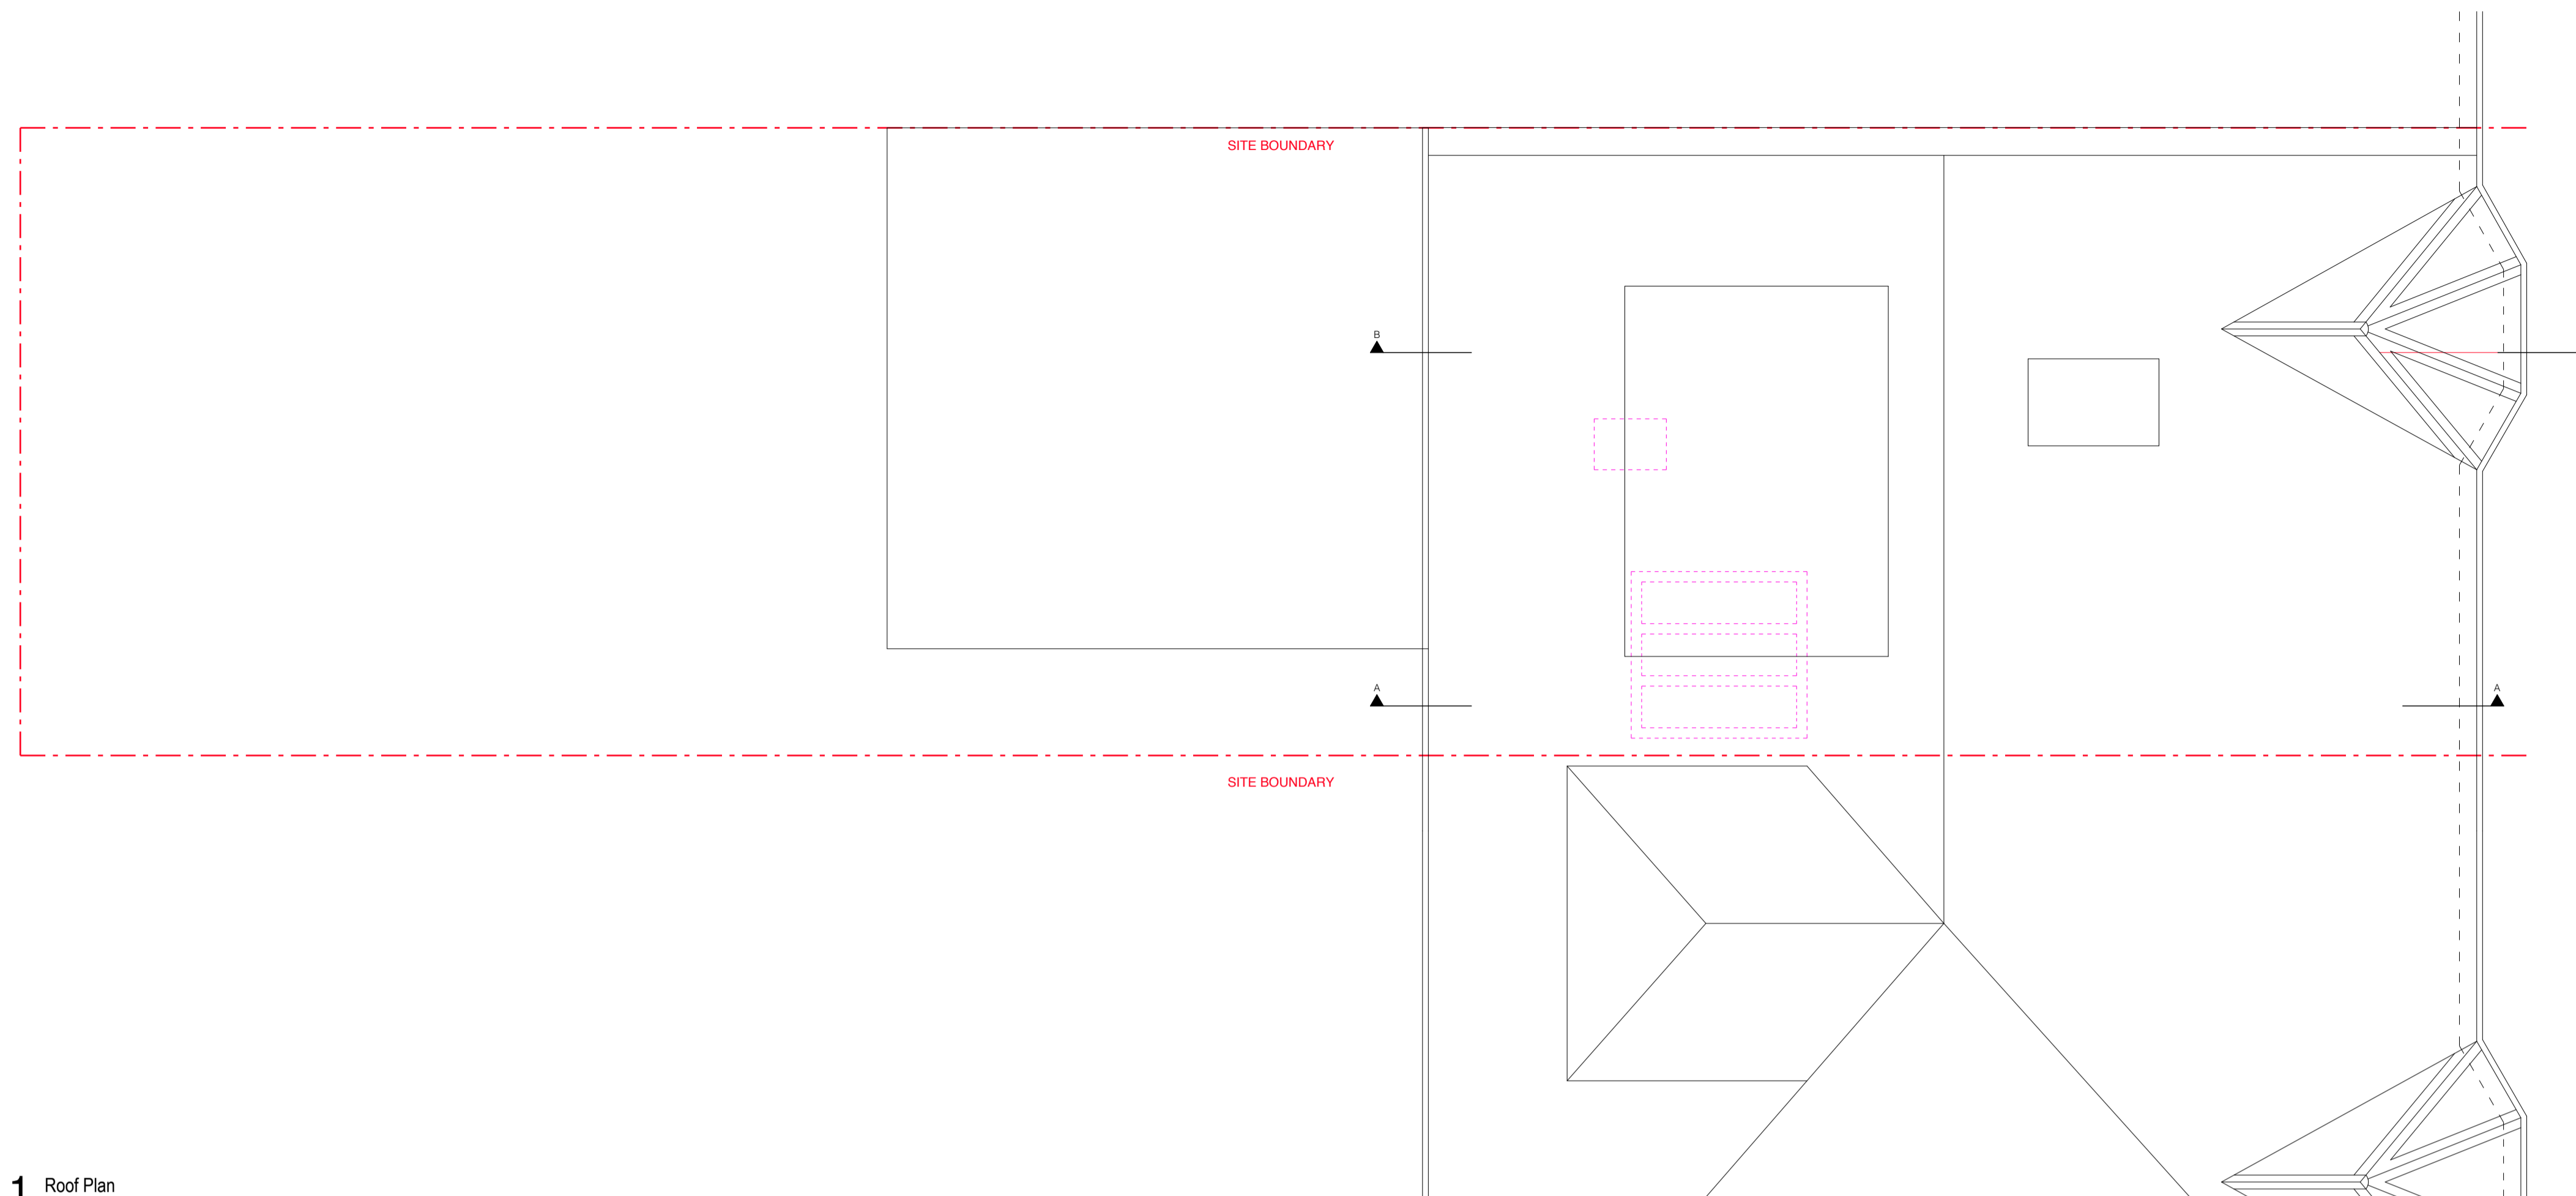

1 Roof Plan

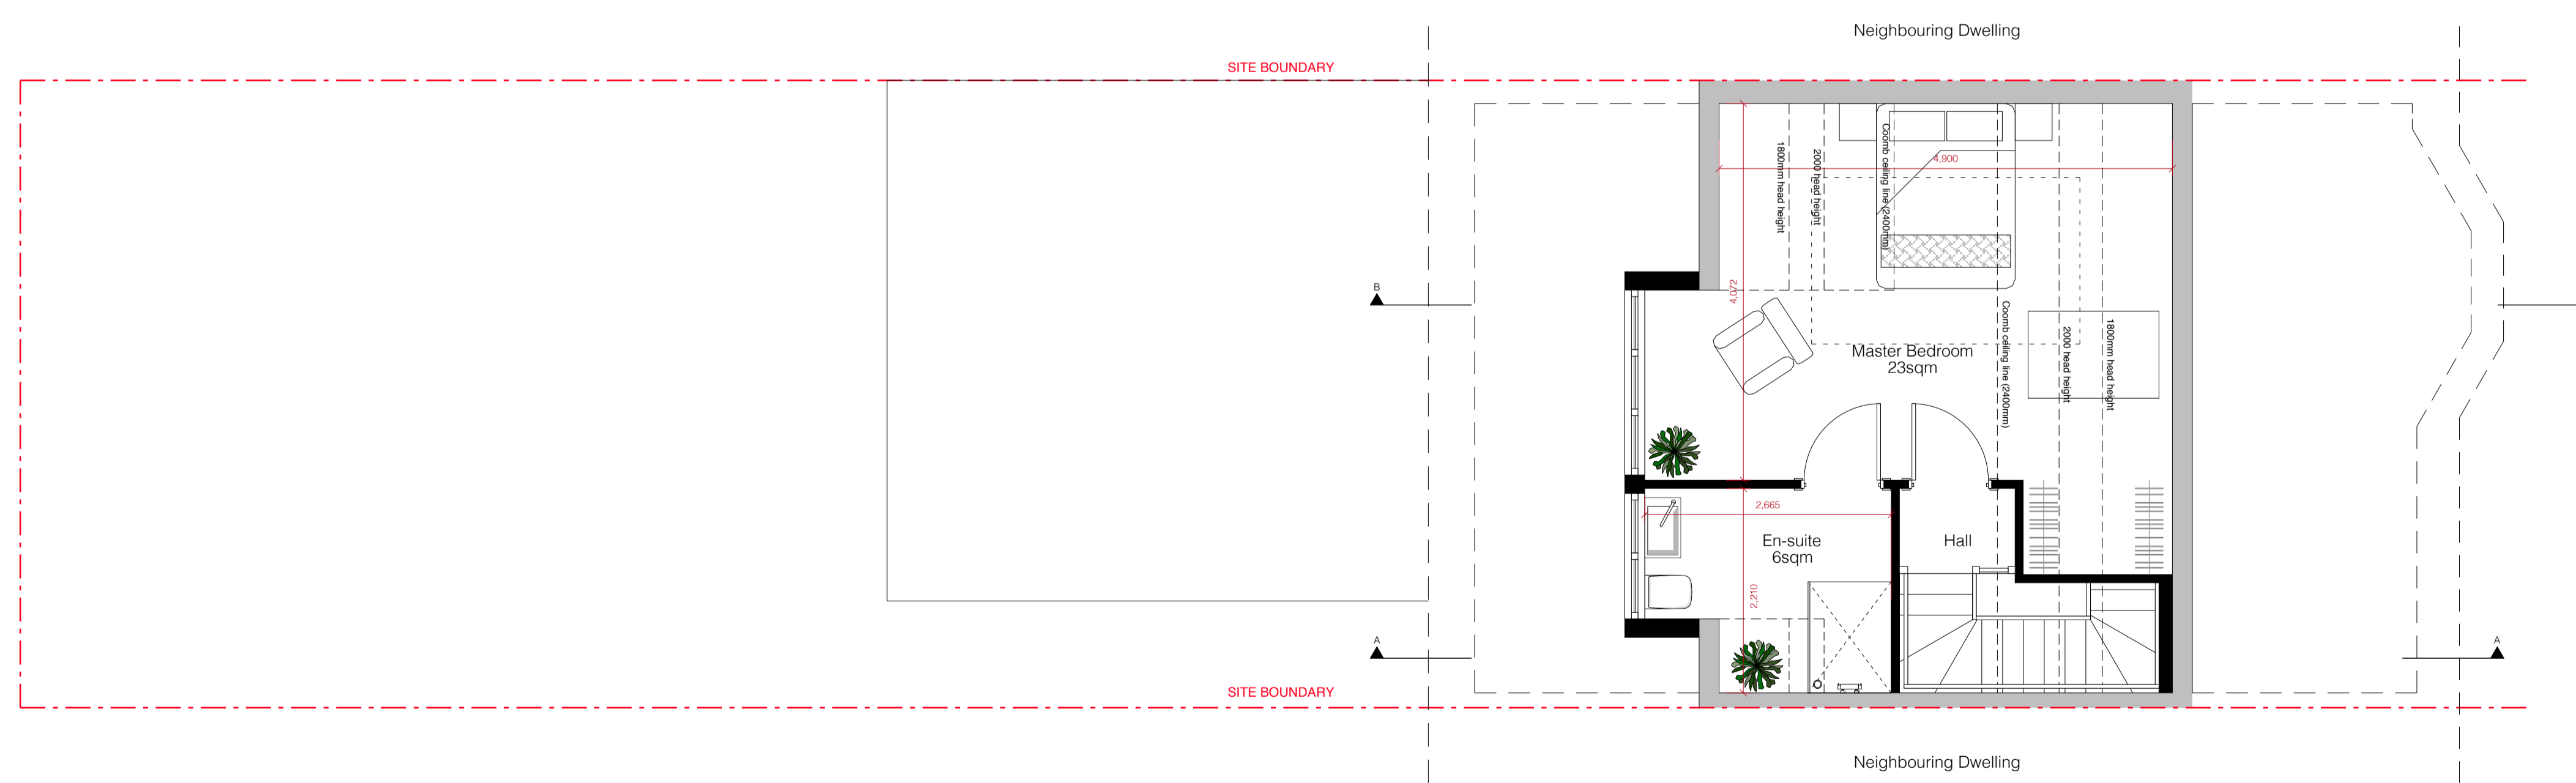

2 Second Floor Plan

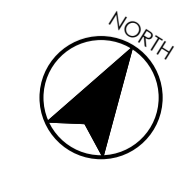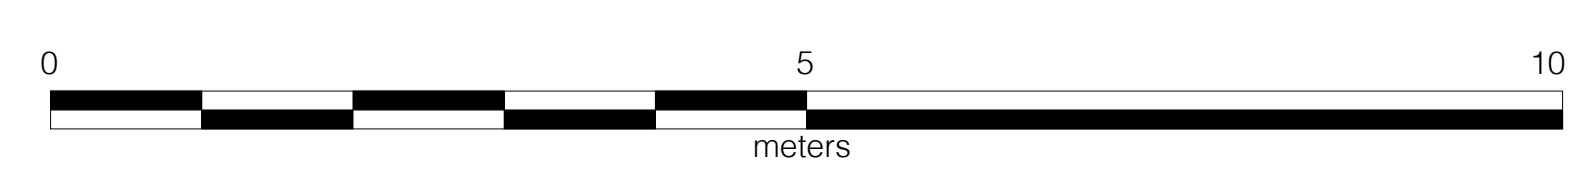

rev.	amendment	by	Checked	date

**HYPOSTYLE**  
 ARCHITECTS  
[www.hypostyle.co.uk](http://www.hypostyle.co.uk)

Glasgow 49 St. Vincent Crescent G3 8NG  
 T: 0141 204 4441 F: 0141 204 4897 E: glasgow@hypostyle.co.uk  
 Edinburgh 4 Sandport Place EH6 6EU  
 T: 0131 555 0888 F: 0131 553 4450 E: edinburgh@hypostyle.co.uk

client  
**Jill Carrick**  
 client's ref  
 project

**Proposed Extension  
 46 Ormonde Ave.  
 Glasgow**

drawing  
**Proposed Attic and Roof Plans**

scale 1:50	drawn KC	checked GH
page size A1	date July 2020	date July 2020
job ref	drawing num	rev
<b>9399</b>	<b>AL(2)111</b>	-