




1 North East Elevation



2 South West Elevation

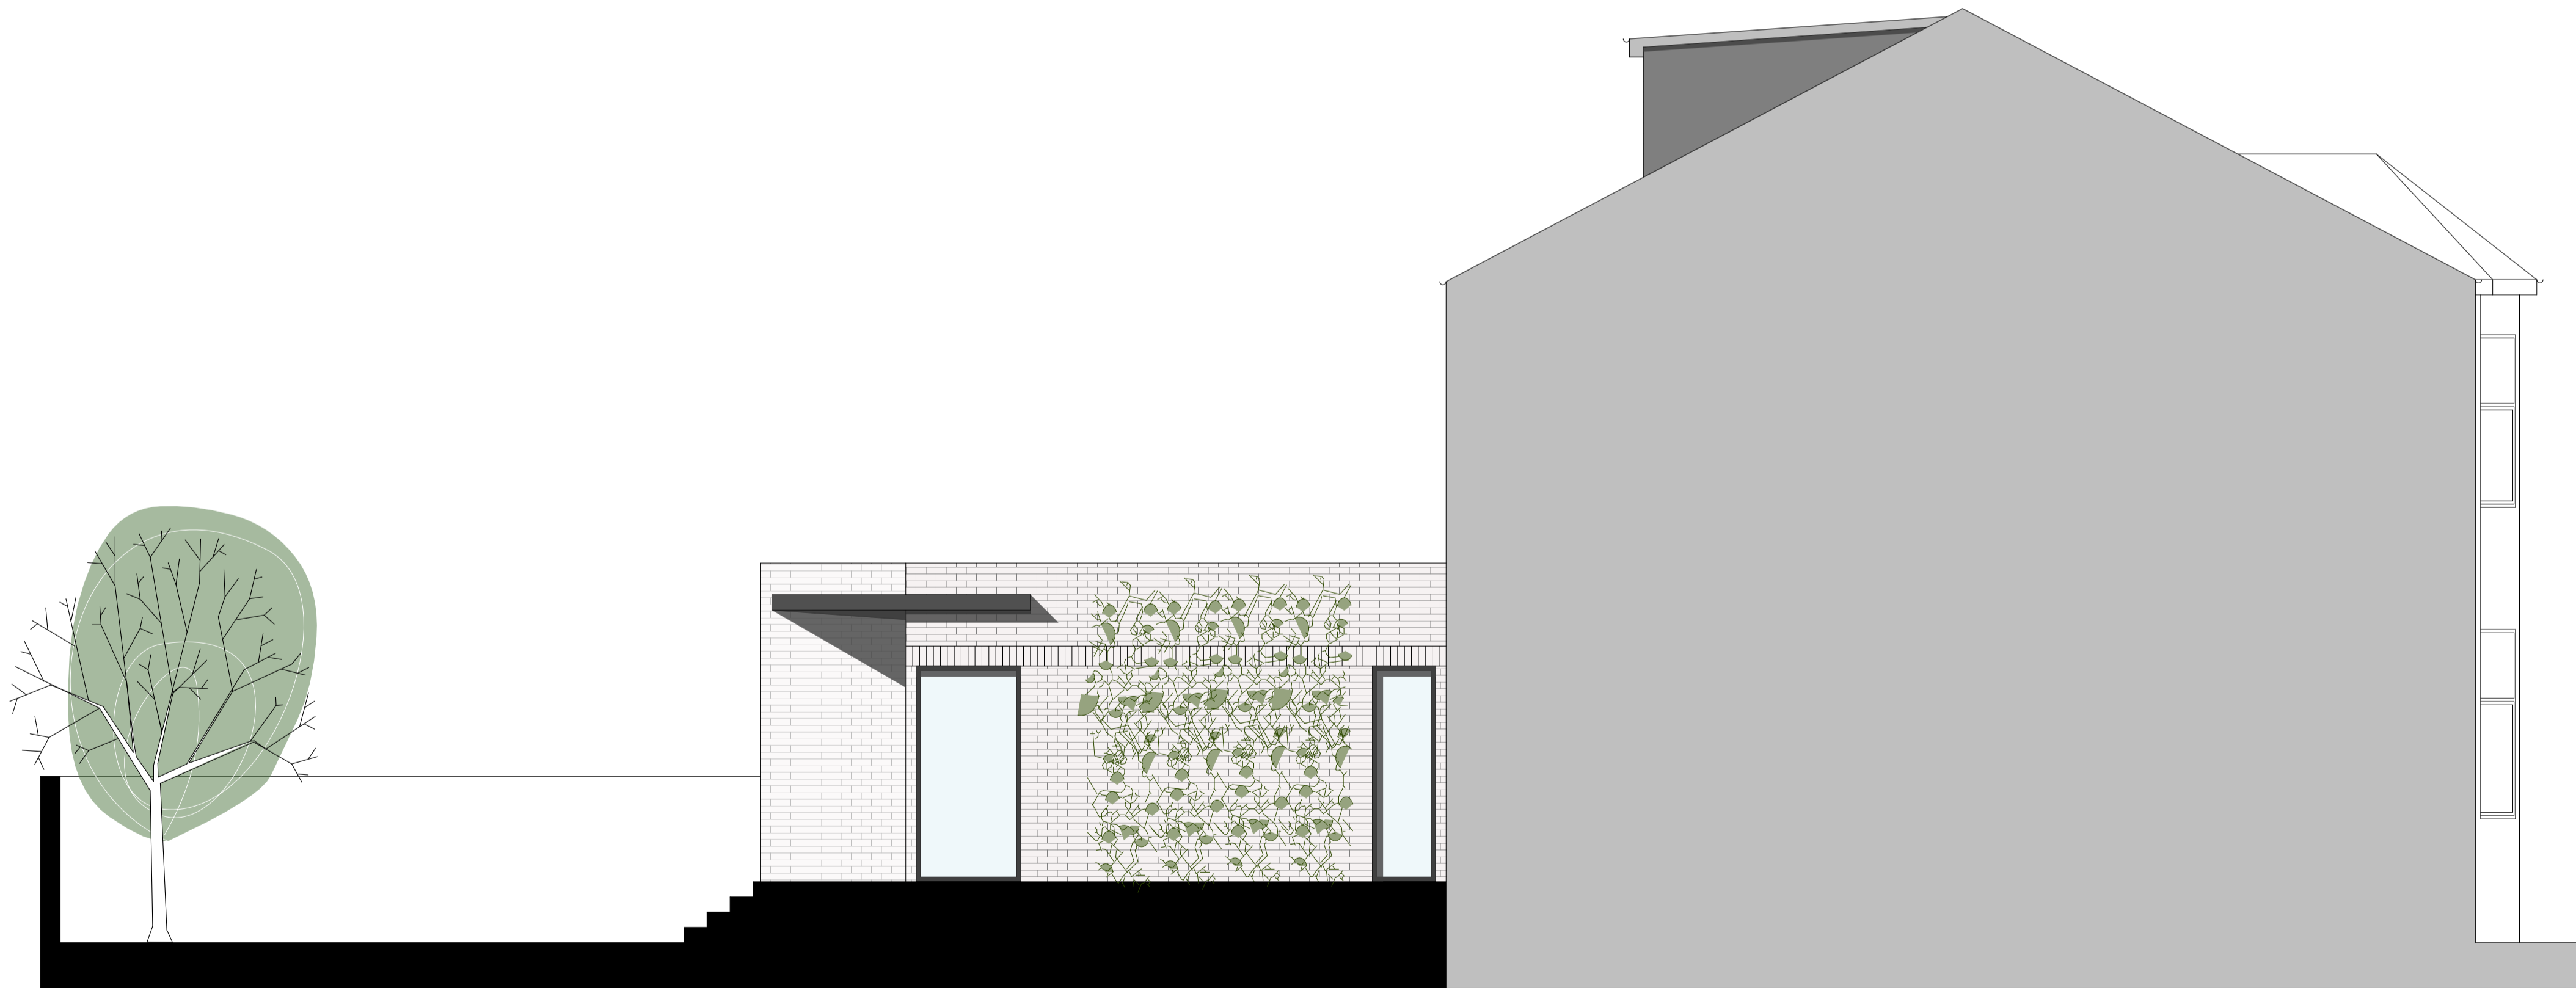

3 South East Elevation

Notes  
This drawing is the copyright © property of Hypostyle Designs Ltd - no copying or distribution of this drawing or any part thereof is permitted without prior written permission.

Do not scale from this drawing. All existing dimensions to be checked on site prior to commencement of works or manufacturing of components.

Any discrepancies to be brought to the attention of the architect - if in doubt, ask.

rev.	amendment	by	Checked	date

**HYPOSTYLE**

**HYPOSTYLE Architects**  
www.hypostyle.co.uk

Glasgow 49 St. Vincent Crescent G3 8NG  
T: 0141 204 4441 F: 0141 204 4897 E: glasgow@hypostyle.co.uk  
Edinburgh 4 Sandport Place EH6 6EU  
T: 0131 555 0888 F: 0131 553 4450 E: edinburgh@hypostyle.co.uk

client  
**Jill Carrick**  
client's ref  
project

**Proposed Extension  
46 Ormonde Ave.  
Glasgow**

drawing  
**Proposed Elevations**

scale 1:50	drawn KC	checked GH
page size A1	date July 2020	date July 2020
job ref 9399	drawing num AL(2)130	rev -

