


1 Roof Plan

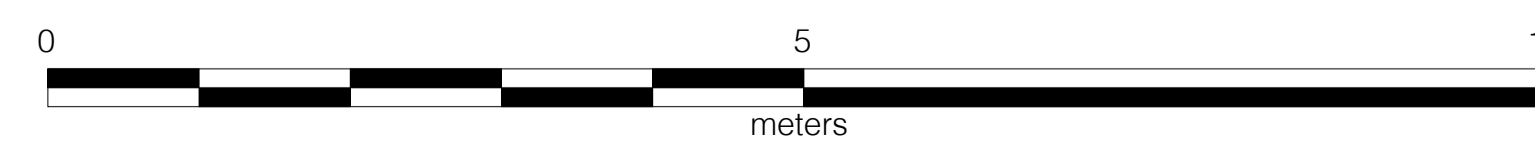

Notes
 This drawing is the copyright © property of Hypostyle Designs Ltd - no copying or distribution of this drawing or any part thereof is permitted without prior written permission.
 Do not scale from this drawing. All existing dimensions to be checked on site prior to commencement of works or manufacturing of components.
 Any discrepancies to be brought to the attention of the architect - if in doubt, ask.

rev.	amendment	by	Checked	date

HYPOSTYLE Architects
www.hypostyle.co.uk

Glasgow 49 St. Vincent Crescent G3 8NG
 T: 0141 204 4441 F: 0141 204 4897 E: glasgow@hypostyle.co.uk
 Edinburgh 4 Sandport Place EH6 6EU
 T: 0131 555 0688 F: 0131 553 4450 E: edinburgh@hypostyle.co.uk

client	
Jill Carrick	
client's ref	
project	
Proposed Extension 46 Ormonde Ave. Glasgow	
drawing	
Existing Roof Plan	
scale 1:50	drawn KC
page size A1	checked GH
date July 2020	date July 2020
job ref	drawing num
9399	AL(2)011
rev	-