




Site plan 1:500

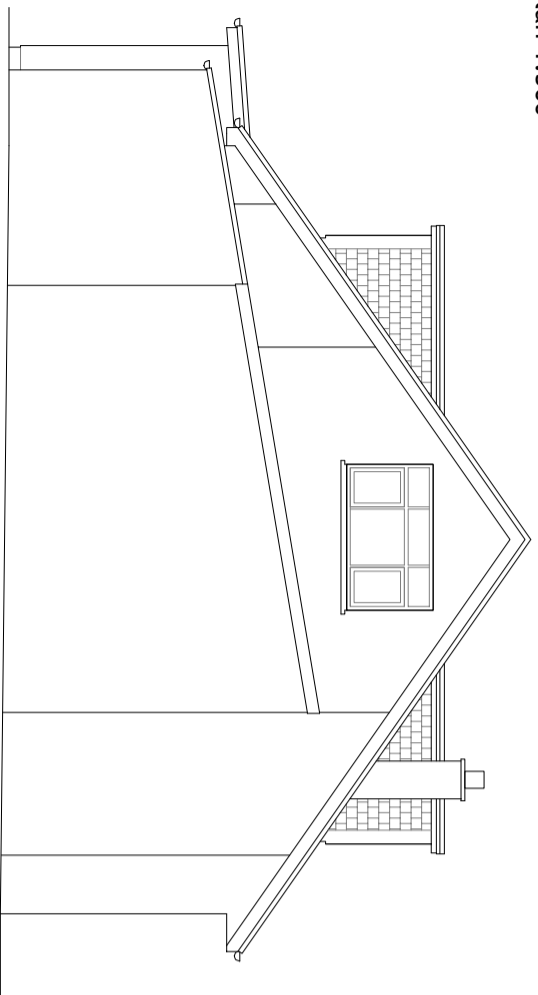


Proposed side (N) elevation 1:100

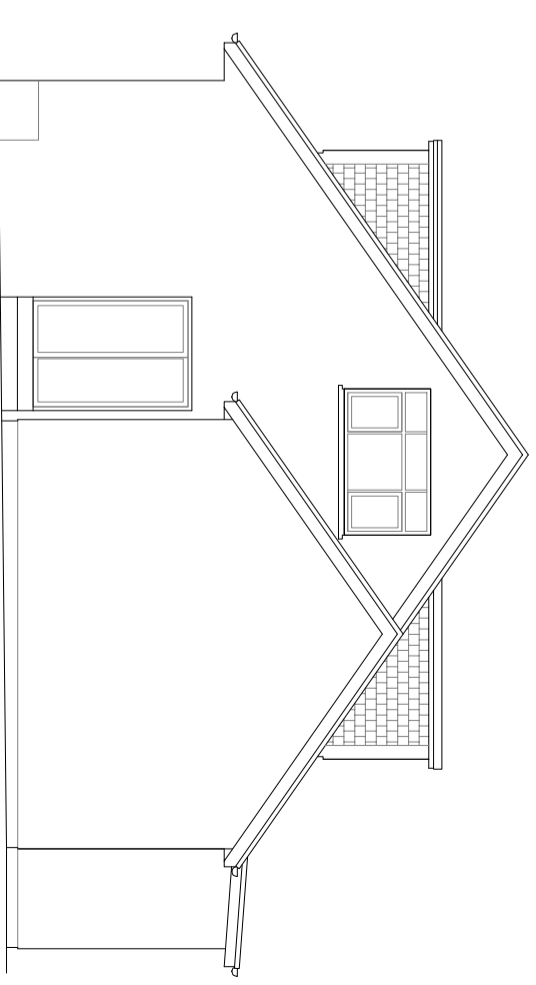


Proposed side (S) elevation 1:100

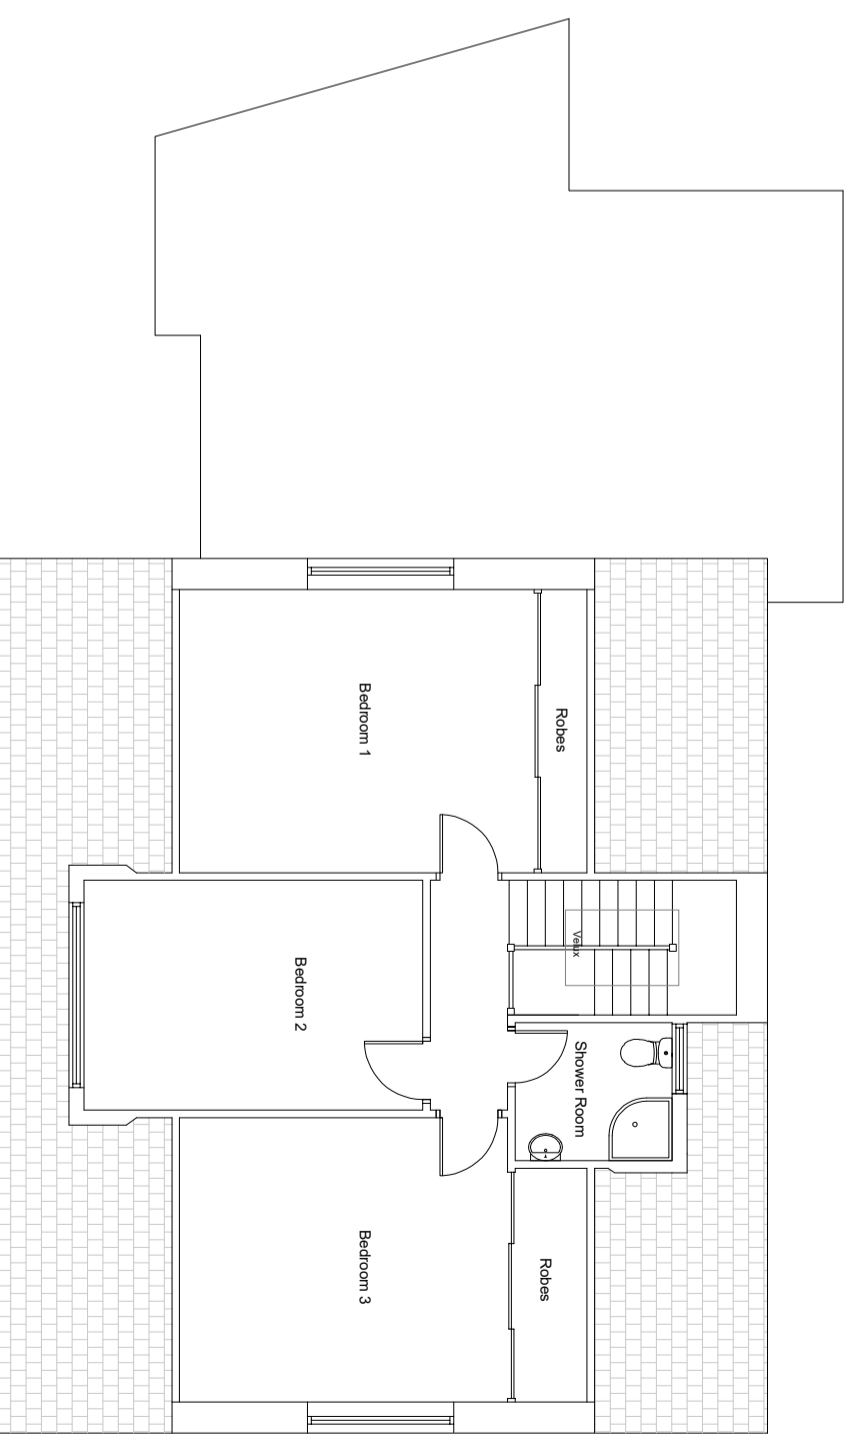

Proposed first floor plan 1:100

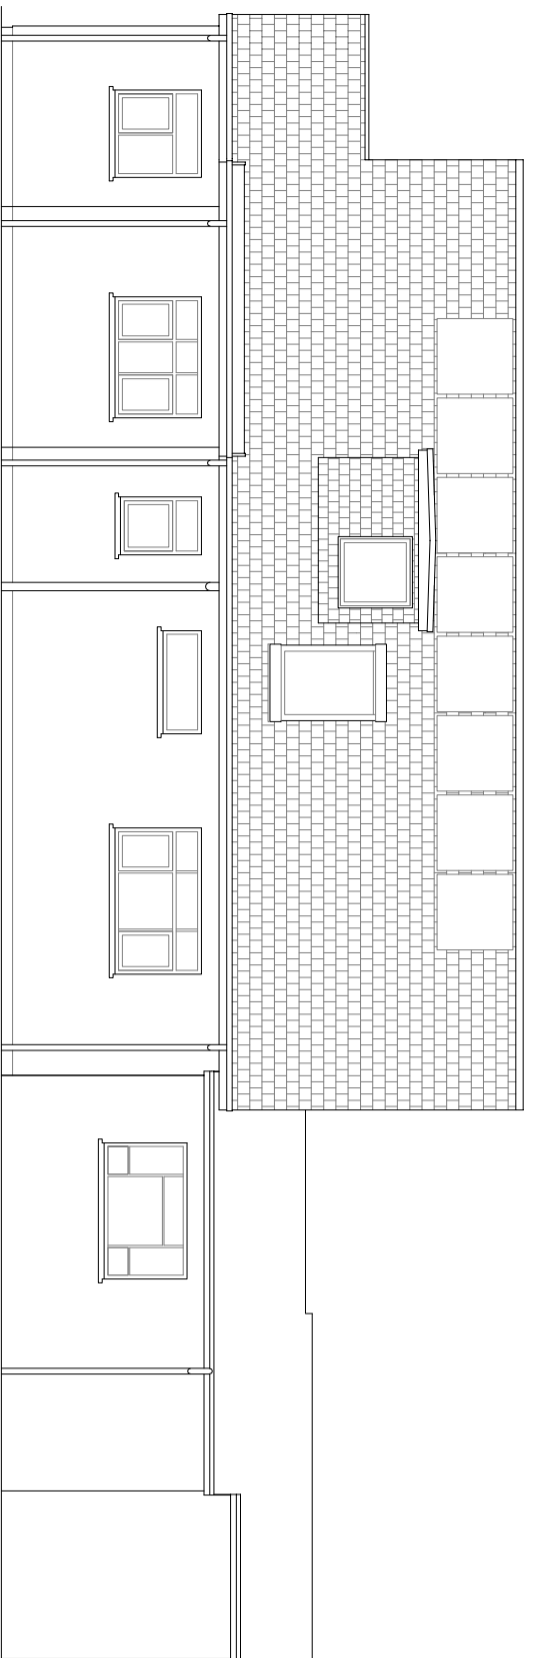

Proposed rear (E) elevation 1:100

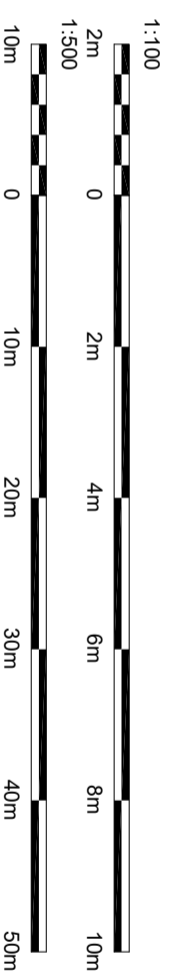

Mr. & Mrs. Paul
58 Castleton Drive
Newton Mearns
G77 5LE

Proposed dormer to rear & internal alterations
Proposed first floor plan and elevations

arc architectural services ltd.

† 0141 844 0039 e mail@arcarchitecture.com
www.arcarchitecture.com
25 Cortnallaw Avenue, Glasgow, G33 1TE

SCALE 1:100	DATE Jan '21	BY
DWG NO P-613-003		REV