


THIS DRAWING IS THE PROPERTY OF NORTH WEST DESIGN COLLECTIVE. COPYRIGHT IS RESERVED BY THEM AND THE DRAWING IS ISSUED ON CONDITION THAT IT IS NOT COPIED EITHER WHOLLY OR IN PART WITHOUT THE CONSENT IN WRITING OF NORTH WEST DESIGN COLLECTIVE. DIMENSIONS SHOULD NOT BE SCALED. ALL DIMENSIONS TO BE CHECKED ON SITE BY THE CONTRACTOR BEFORE COMMENCEMENT OF THE RELEVANT PART OF THE WORK.




FRONT ELEVATION

 


SIDE ELEVATION SECTION C



REAR ELEVATION

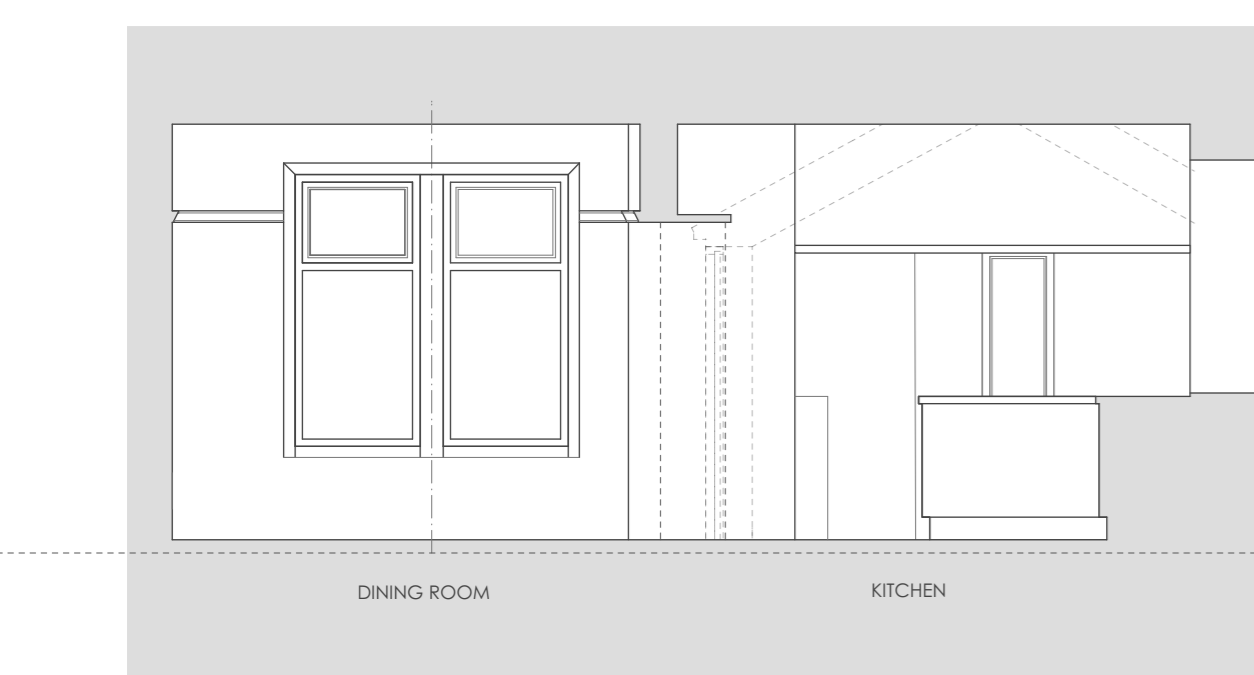

SECTION A

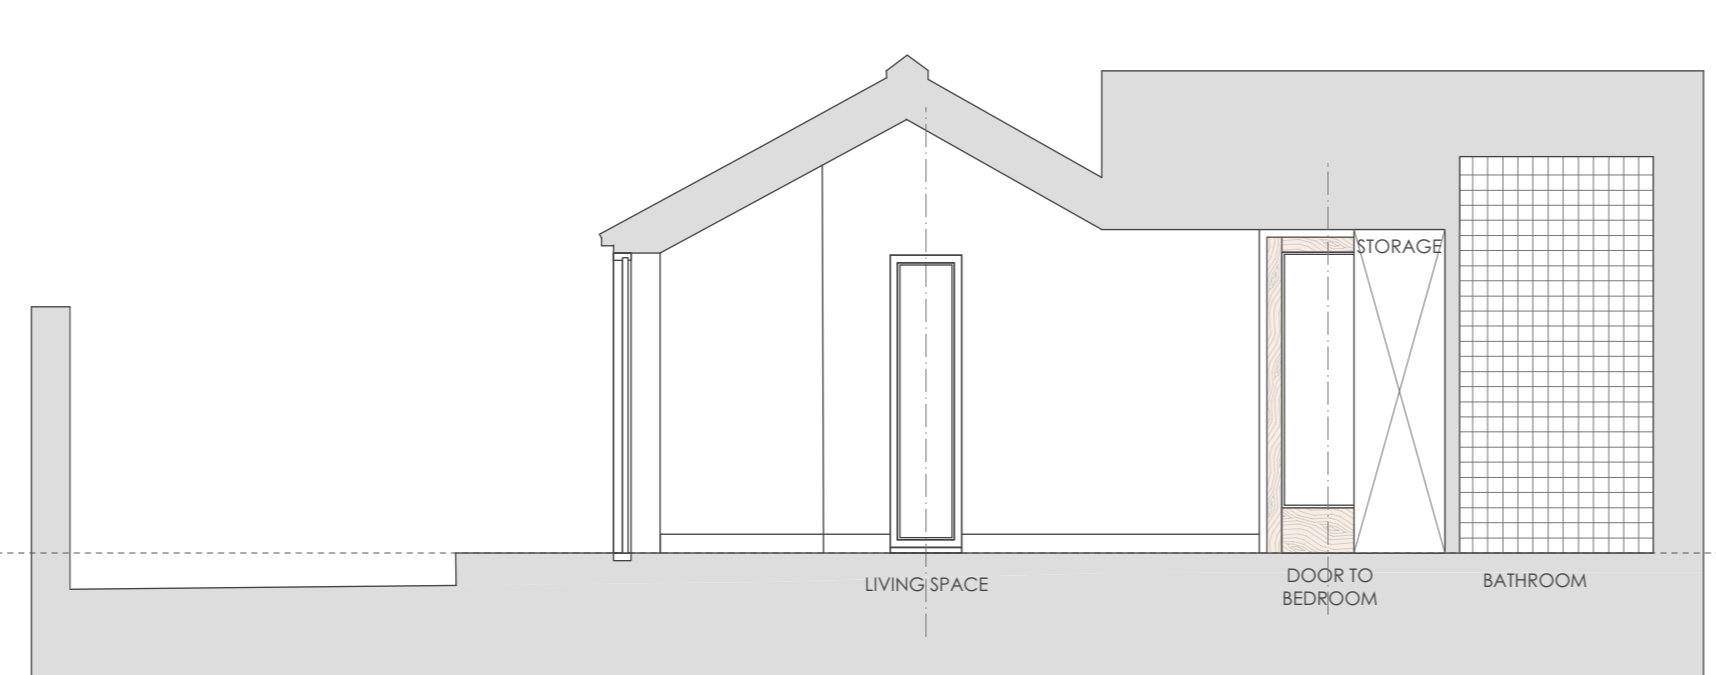

SECTION B



SECTION D

Rev.	Date	Revision Notes

Project Title

**10 CENTRAL DRIVE  
ANSELL**

Drawing Title

**PROPOSED SECTIONS AND ELEVATIONS**

Drawing No. Revision

2009.01.02

Date 10.JULY 2020 Scale 1:50@A1

Drawn by: JMC Checked by: 000

