




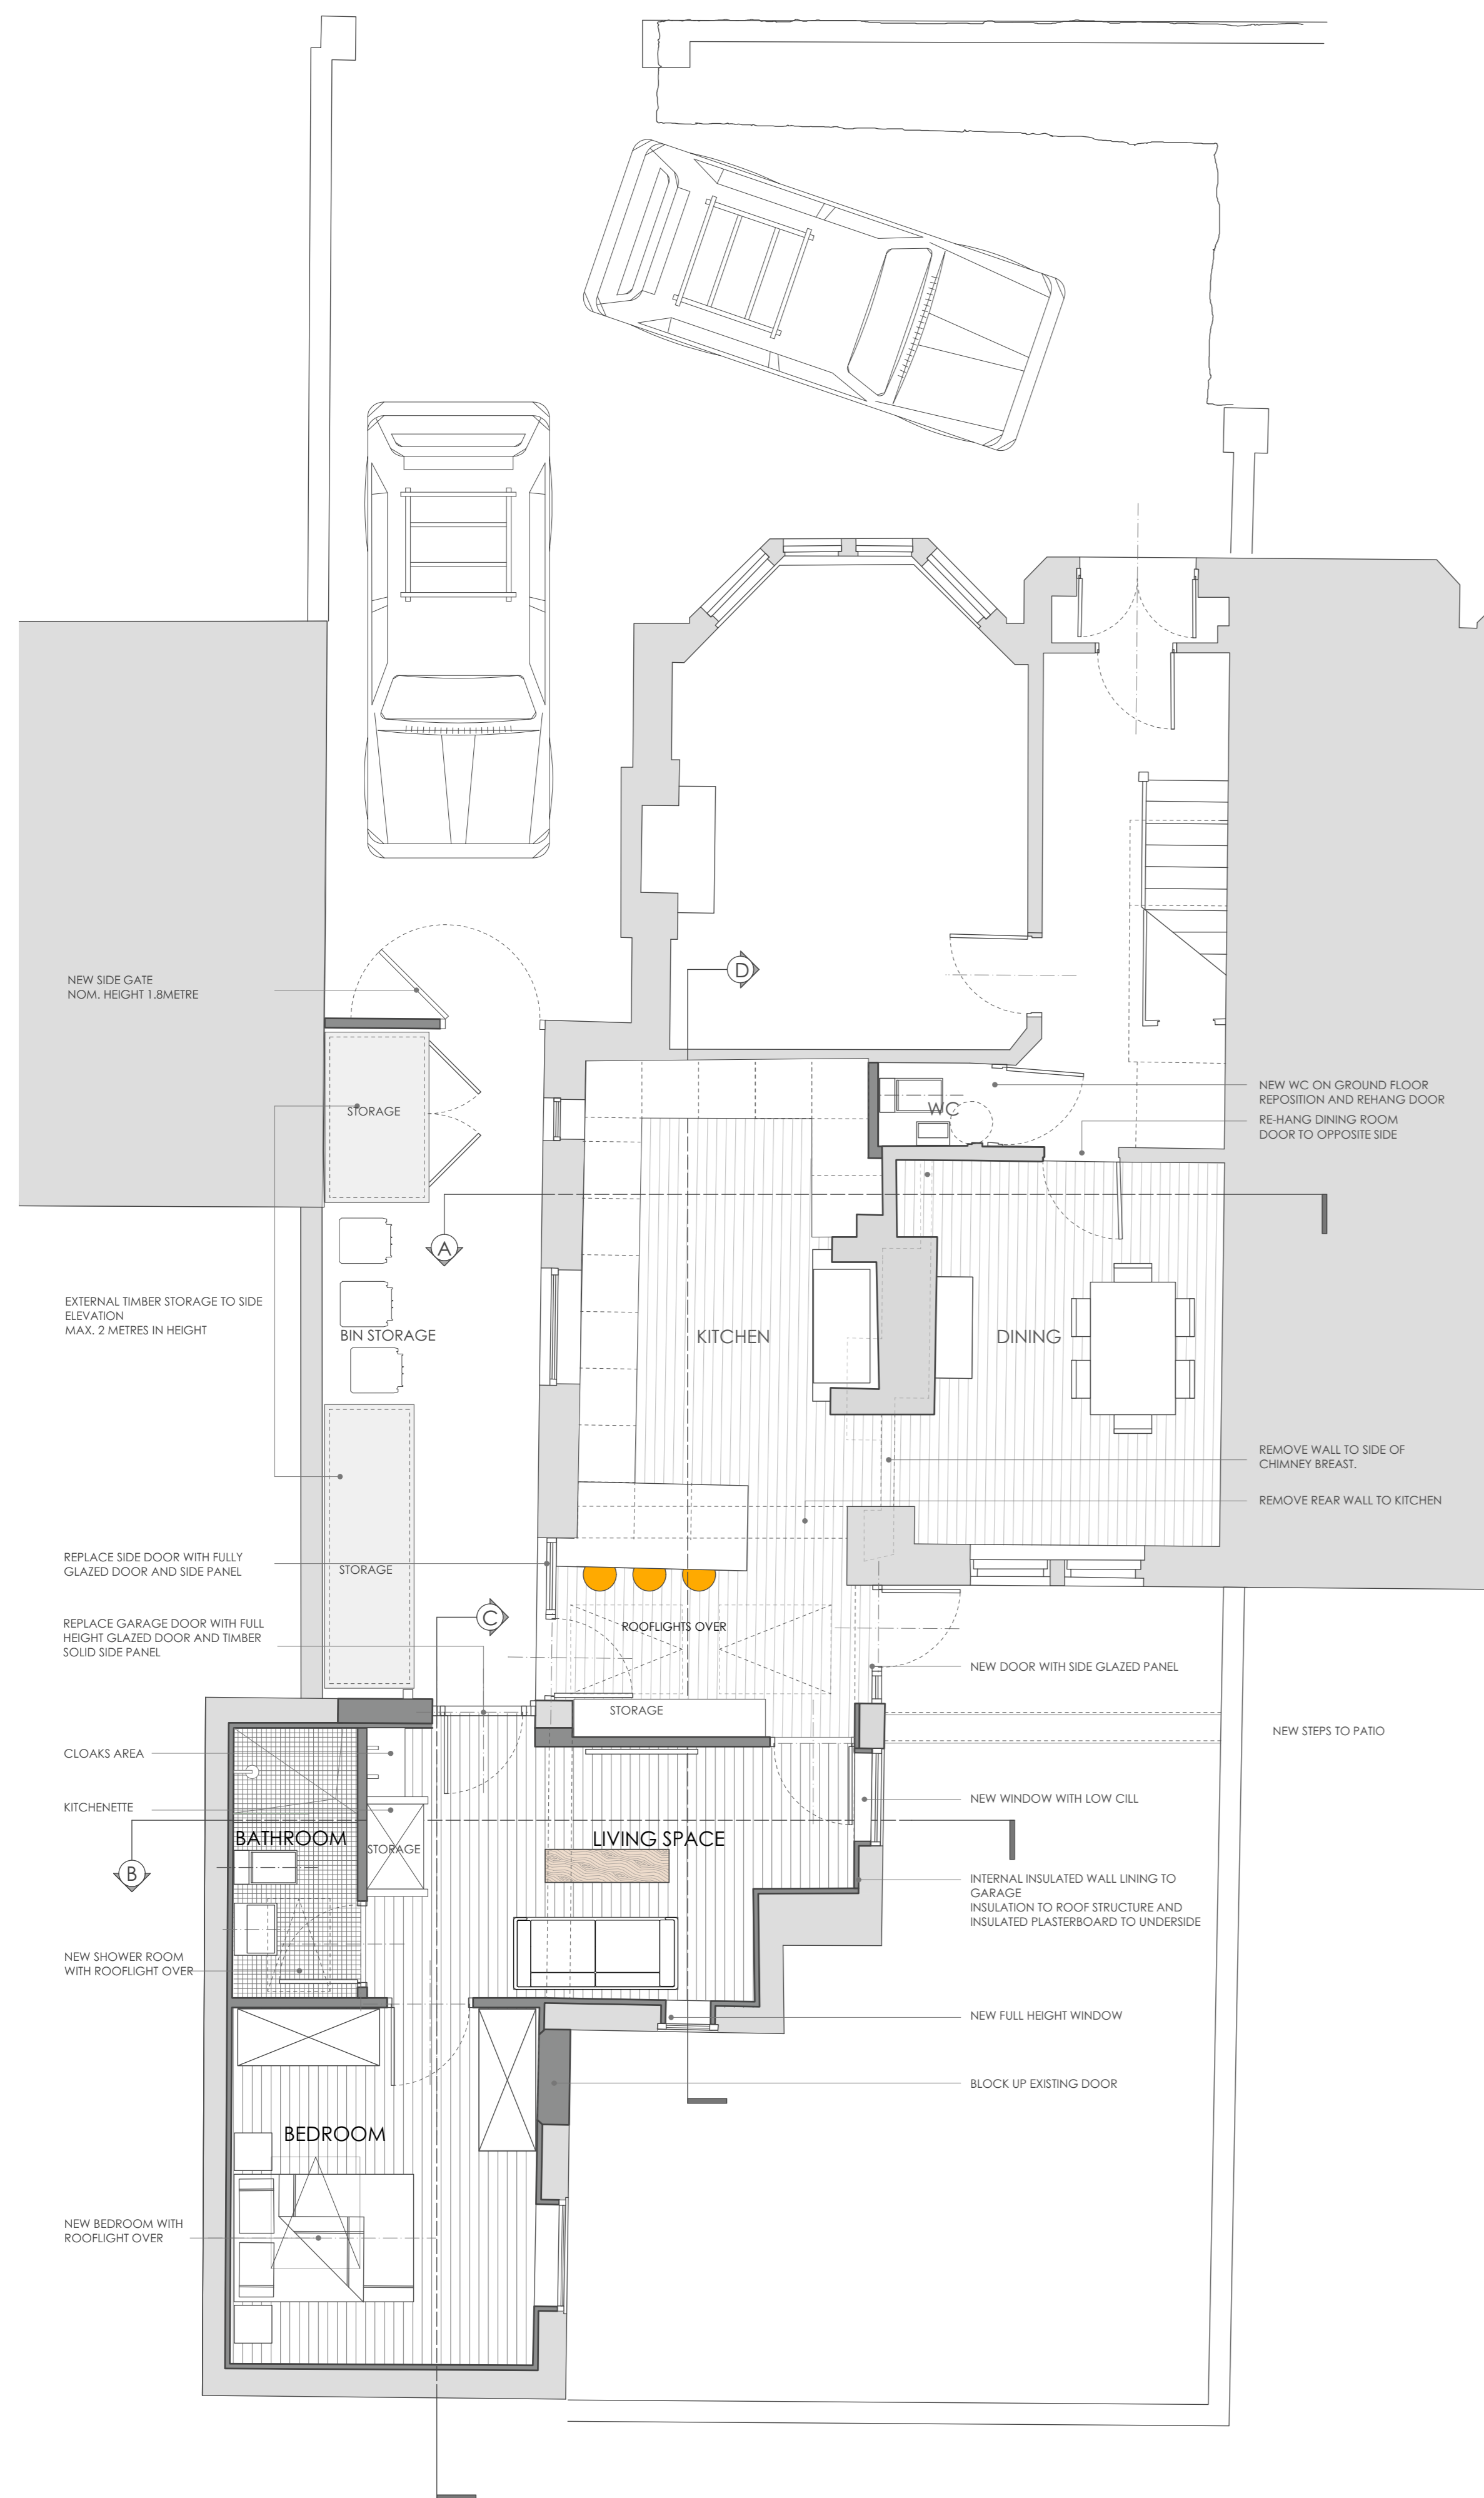

THIS DRAWING IS THE PROPERTY OF NORTH WEST DESIGN COLLECTIVE. COPYRIGHT IS RESERVED BY THEM AND THE DRAWING IS ISSUED ON CONDITION THAT IT IS NOT COPIED EITHER WHOLLY OR IN PART WITHOUT THE CONSENT IN WRITING OF NORTH WEST DESIGN COLLECTIVE. DIMENSIONS SHOULD NOT BE SCALED. ALL DIMENSIONS TO BE CHECKED ON SITE BY THE CONTRACTOR BEFORE COMMENCEMENT OF THE RELEVANT PART OF THE WORK.

 

GROUND FLOOR PLAN

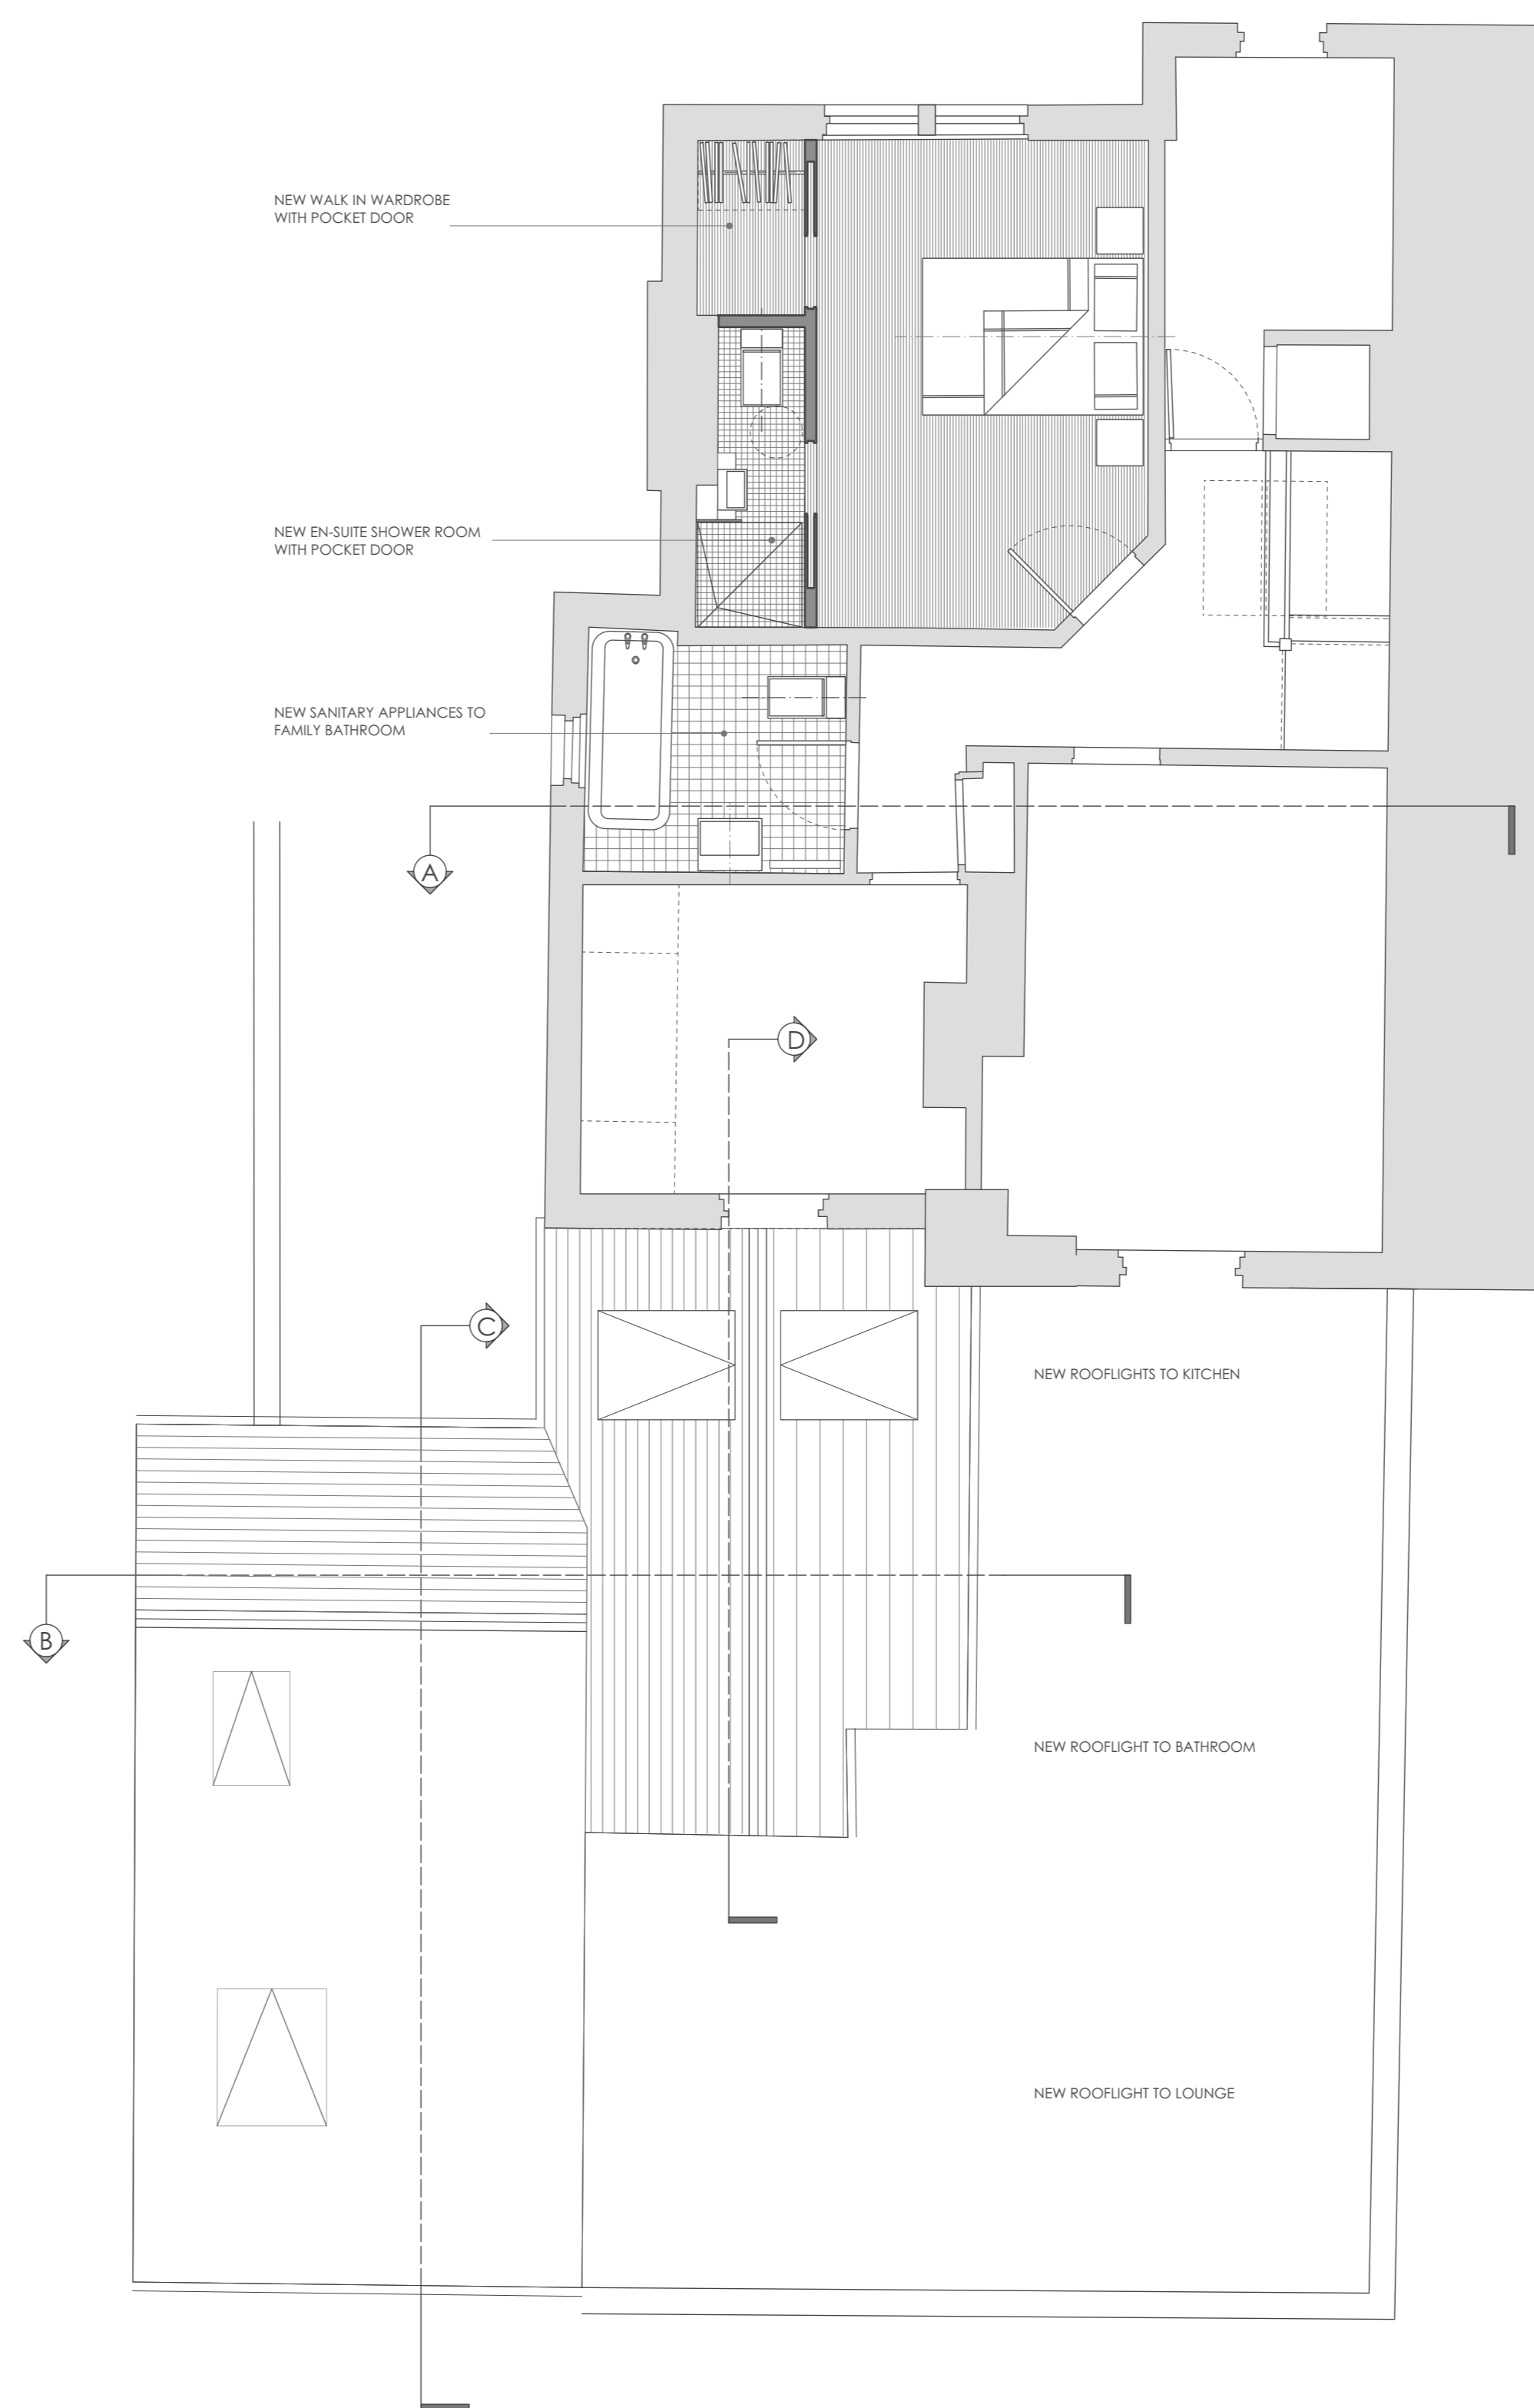

FIRST FLOOR PLAN

Rev.	Date	Revision Notes

Project Title

**10 CENTRAL DRIVE
ANSELL**

Drawing Title

PROPOSED PLANS

Drawing No. Revision

2009.01.01

Date 10.JULY 2020 Scale 1:50@A1

Drawn by: JMC Checked by: 000

northwestdesigncollective

e: hello@nwdcstudio.com • t: +44(0) 1772 429840