



Front Elevation (1:100)

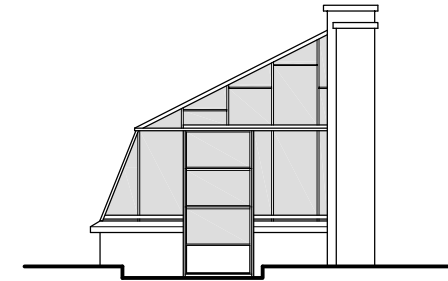

Side Elevation (1:100)

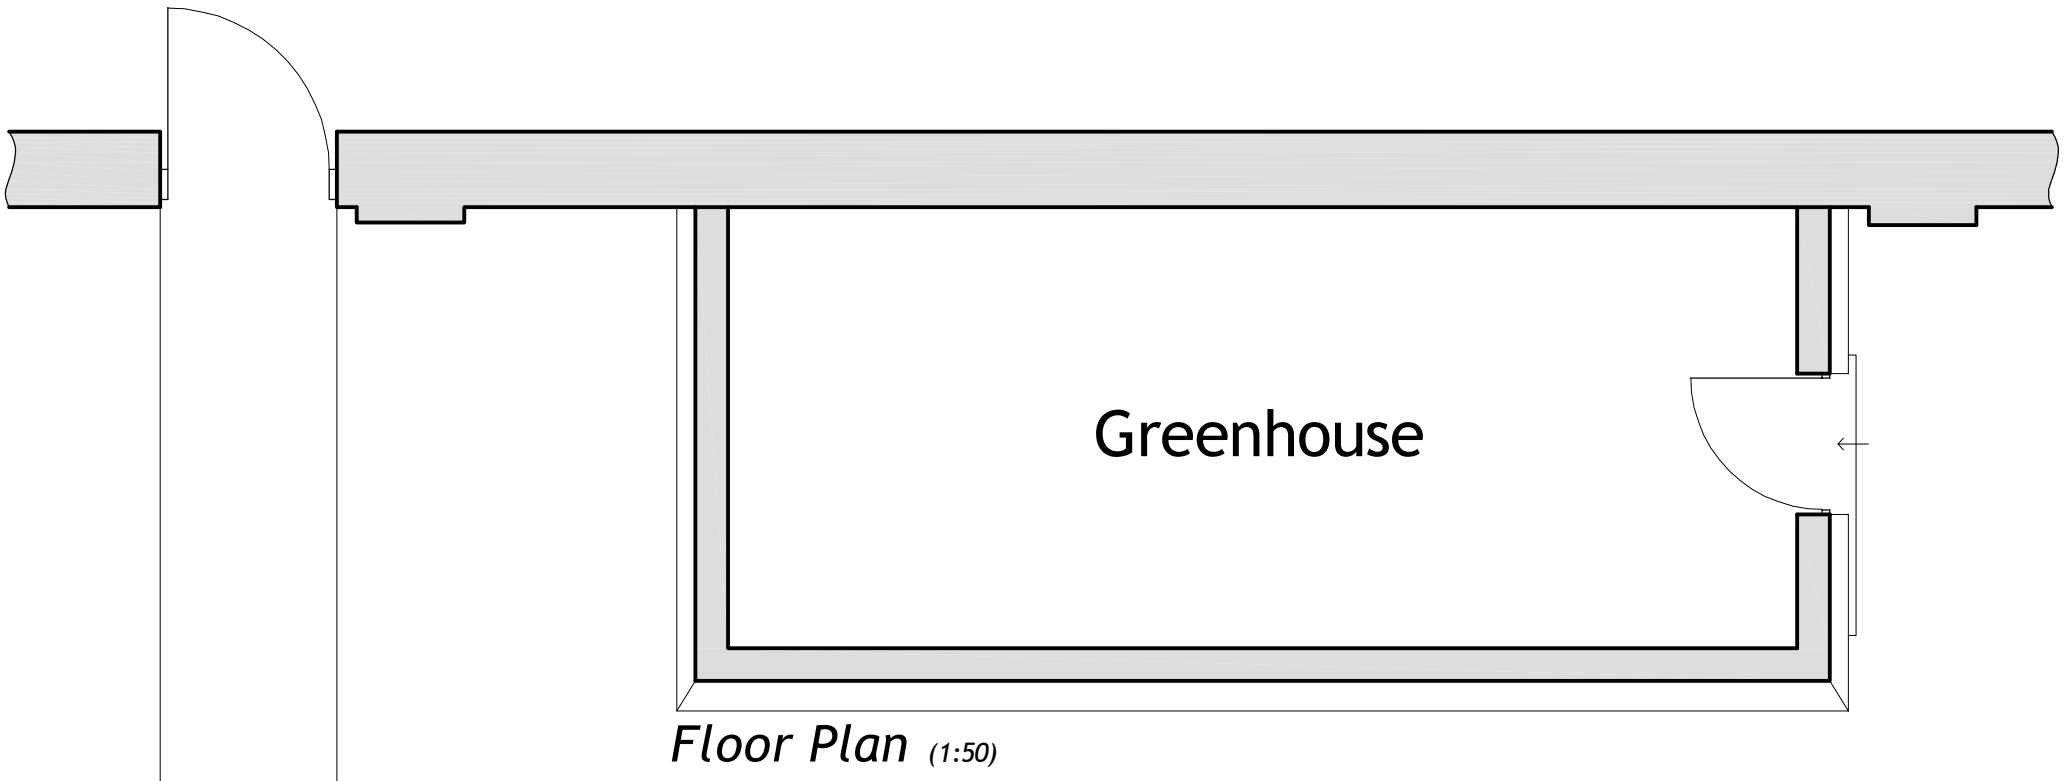

Floor Plan (1:50)

RICHARD C.F. WAITE ARCHITECTS 34 • Bridge • Street • Kings Lynn • Norfolk • Tel: (01553) 772656		Wallington Hall Greenhouse, Runcton Holme.		
		<i>Existing Greenhouse Plans</i>		
<small>This drawing is subject to amplification from further construction information. Any discrepancy found on drawing to be notified to Architect immediately. All foundations to be modified to suit ground conditions & structural requirements after site investigation by others. No dimensions or sizes to be scaled from this drawing. All sizes or dimensions to be checked before construction. This drawing is copyright & must not be copied without consent. Richard C F Waite Architects is a Trading Name of Waite & Wallage Architects Ltd</small>		Paper Size: A4	3/323/1	
		Drawn: DJPW		Date: 25.11.20
		Date: 25.11.20		