



SITE PLAN  
SCALE 1:250 @ A3

**KEY**  
 DENOTES SITE BOUNDARY

ORDNANCE SURVEY ©  
UKMAPCENTRE.COM

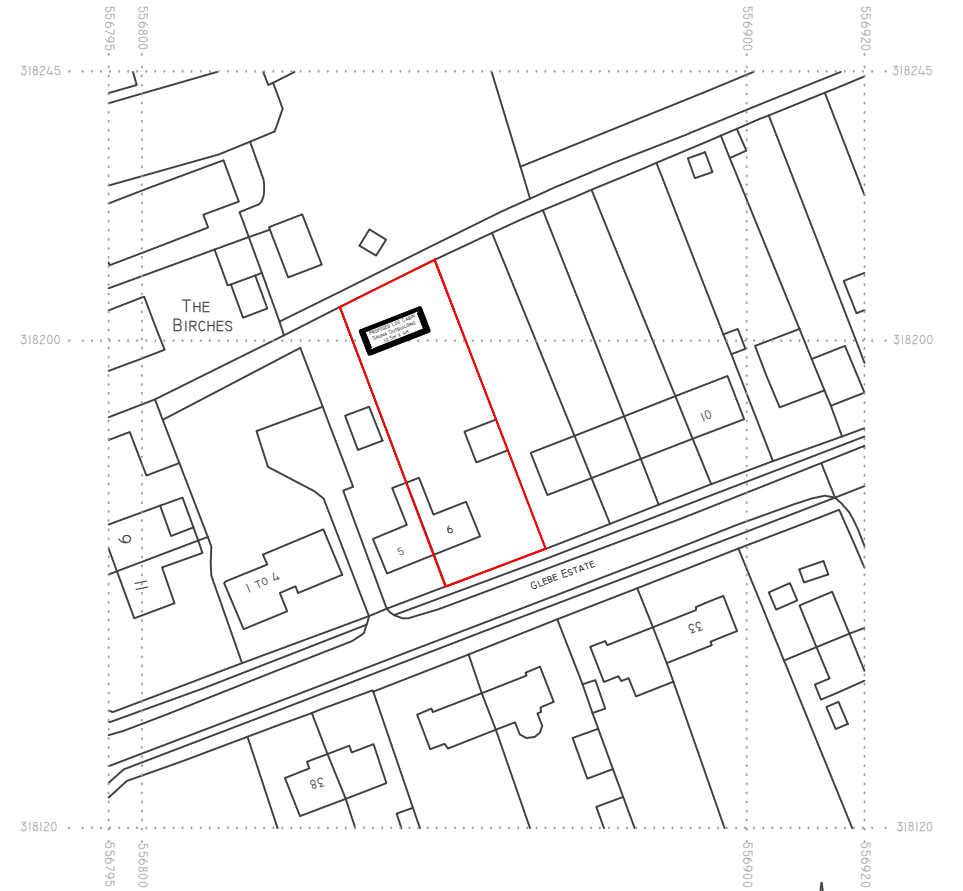

SERIAL NUMBER: 206711  
 ©CROWN COPYRIGHT AND DATABASE RIGHT 2021  
 ORDNANCE SURVEY LICENCE 100068957  
 REPRODUCTION IN WHOLE OR IN PART IS PROHIBITED  
 WITHOUT THE PRIOR PERMISSION OF ORDNANCE SURVEY

 

LOCATION PLAN  
SCALE 1:1250 @ A3

project  
**6 GLEBE ESTATE, TILNEY ALL SAINTS  
 KINGS LYNN PE34 4SN**

drawing title  
**SITE AND LOCATION PLANS**

scale: 1:1250 & 1:250 @ A3	drawn by: A. KAZOKS	date: FEBRUARY 2021
-------------------------------	------------------------	------------------------

drawing no:

**LP-1000**