


West Front Elevation




South Elevation

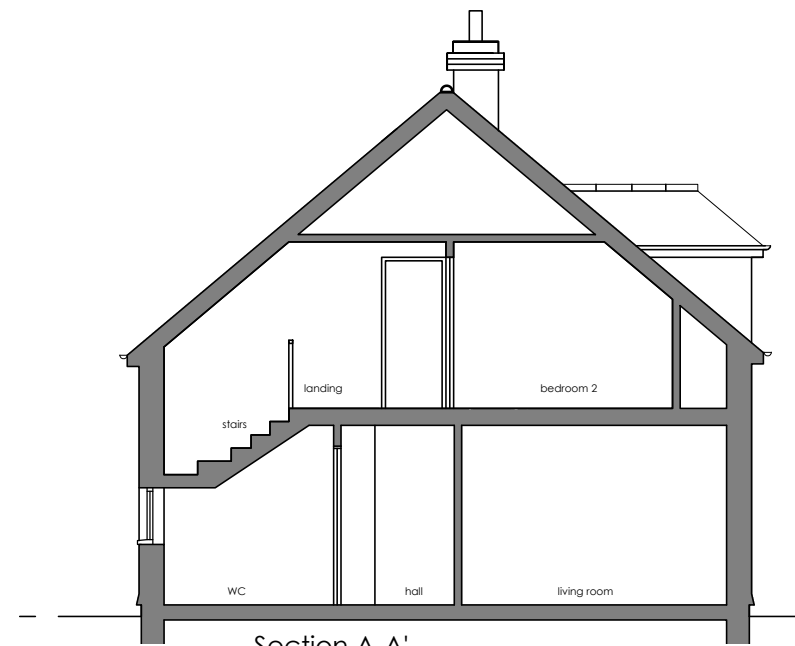


Section A-A'




North Elevation

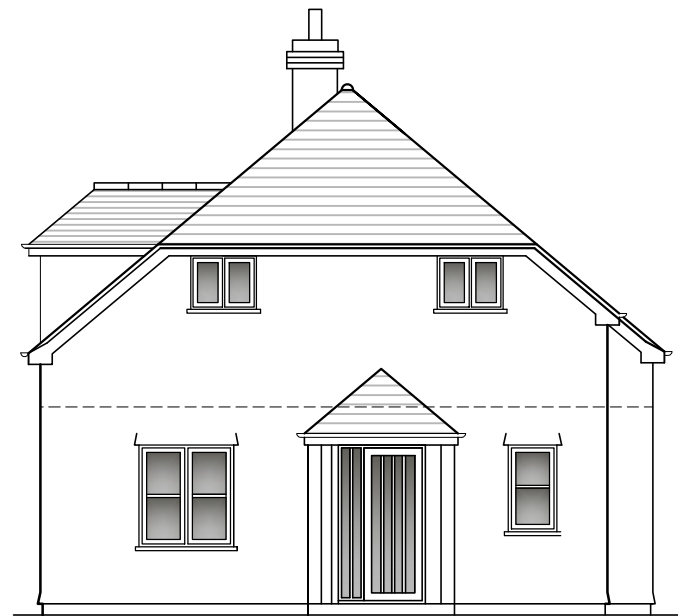


East Front Elevation

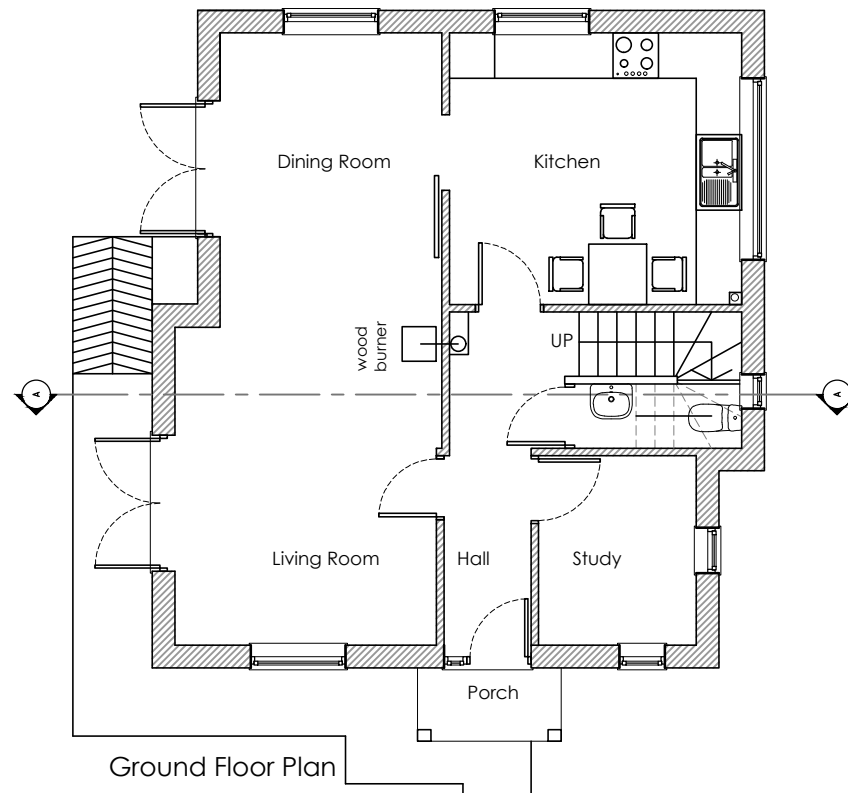

Ground Floor Plan

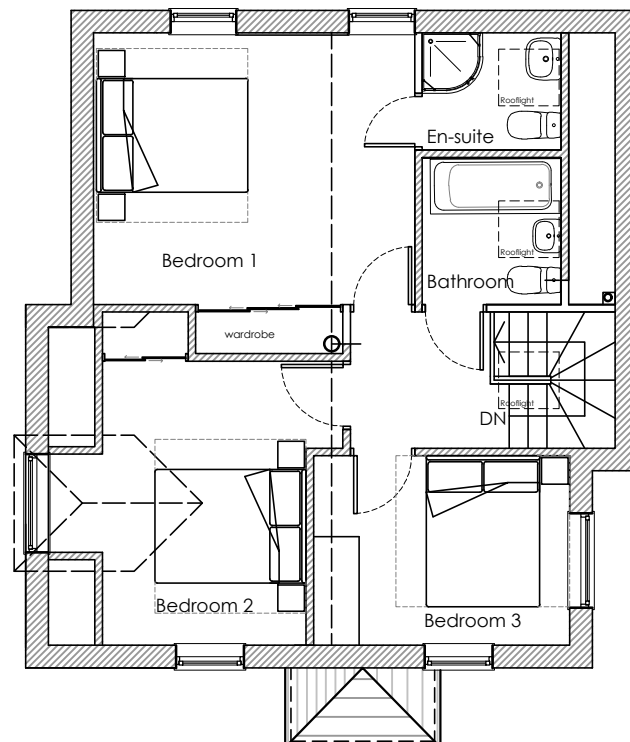

First Floor Plan

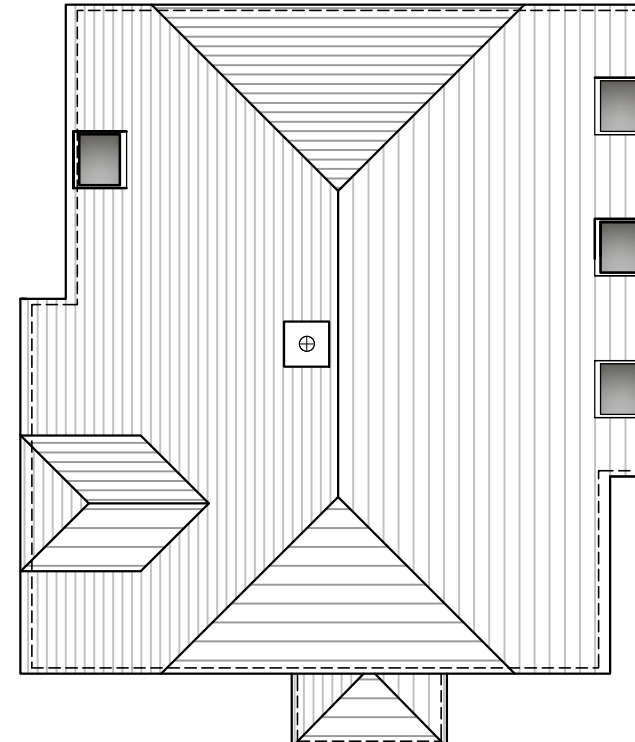

Roof Plan

Rev	Description	Date	By
 Chartered Building Surveyors • Architecture 			
The Old Bakery, 22 Church Street, St. Peters, Broadstairs, Kent, CT10 2TT Tel: 01843 867507 E-mail: info@urban-surveying.com Website: www.urban-surveying.com			
Client Details: Mr. J Bailey			
Project Details: Land Adjacent Royal Exchange, Millers Lane, Monkton, Ramsgate CT12 4JW			
Drawing Title: Previously Approved Floor Plans, Section and Elevations			
<b>PLANNING APPLICATION</b>			
Scale: 1:100@A3	Date: Jan 2021	Drawn By: SJA	
Drawing No.: 20.1668.PL03	Revision: B		