


Material Schedule	
1.	Red Facing Brickwork
2.	Black Cladding
3.	Black dormer surrounds
Roof finishes	
4.	Slate look tiling
Grey Aluminium double glazed windows	
Black uPVC rainwater goods	



East Front Elevation



North Elevation

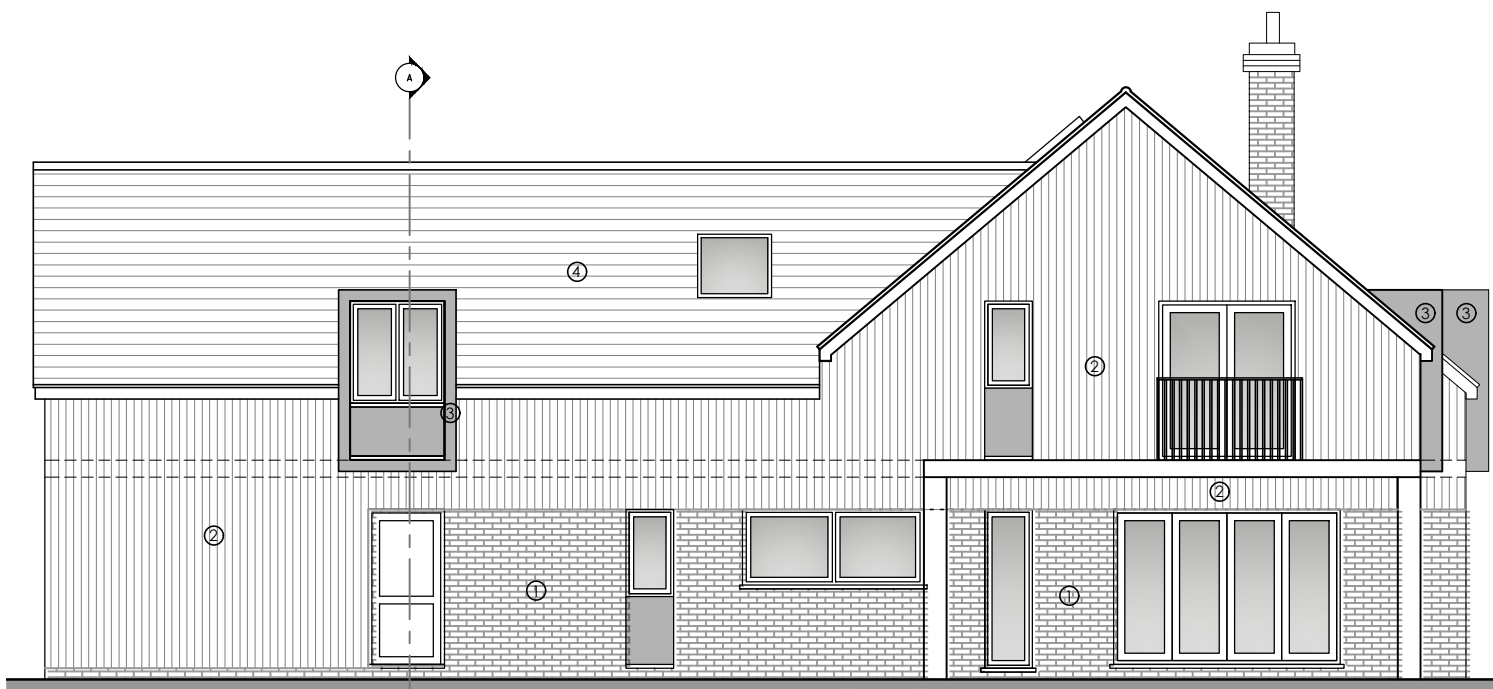

West Front Elevation



South Elevation

Rev	Description	Date	By
-----	-------------	------	----

Urban Surveying & Design
 Chartered Building Surveyors • Architecture



The Old Bakery, 22 Church Street,
 St. Peters, Broadstairs, Kent, CT10 2TT
 Tel: 01843 867507
 E-mail: info@urban-surveying.com
 Website: www.urban-surveying.com

Client Details:
 Mr. J Bailey

Project Details:
 Land Adjacent Royal Exchange, Millers Lane,
 Monkton, Ramsgate CT12 4JW

Drawing Title:
 Proposed
 Elevations

PLANNING APPLICATION

Scale: 1:100 @ A3	Date: Jan' 2021	Drawn By: SJA
Drawing No.: 20.1668.PL07	Revision: A	