



Proposed Roof Plan

Scale - 1:100

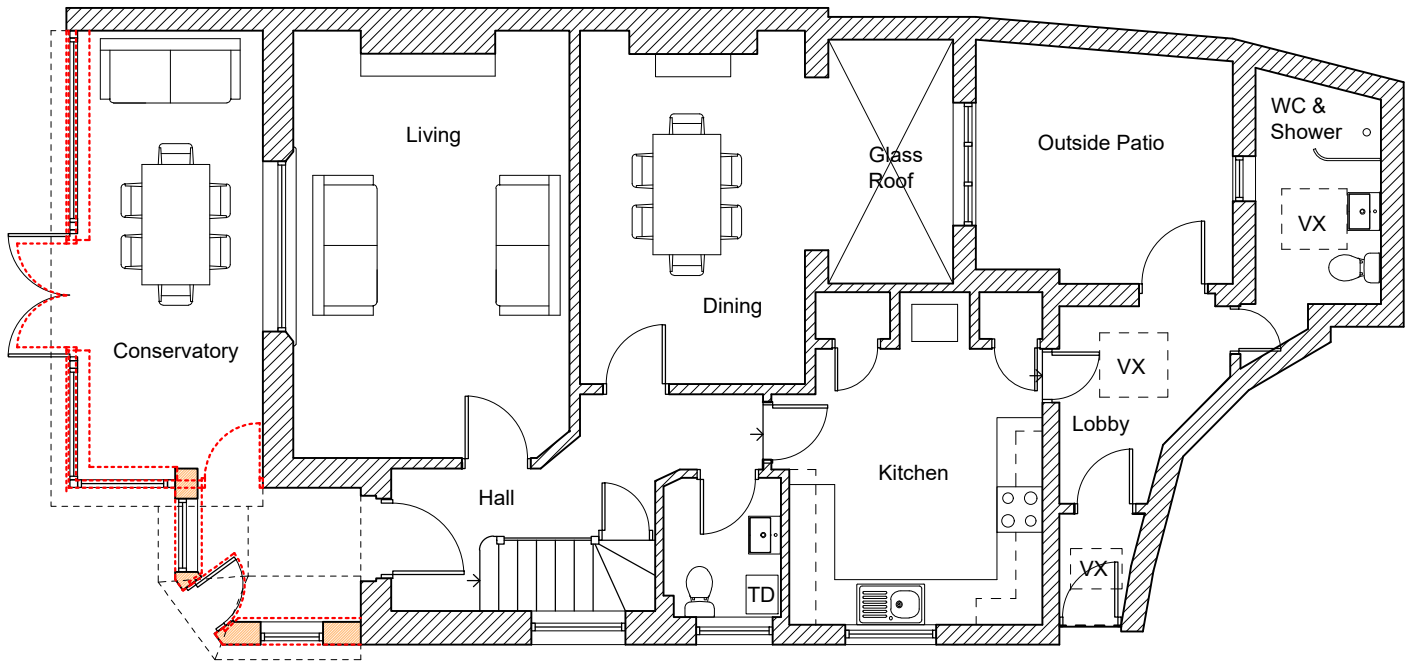

Proposed Ground Floor Plan

Scale - 1:100

 

General Notes:

- 1) do not scale from this drawing except for planning purposes
- 2) all dimensions to be checked on site by the contractor
- 3) report all omissions and/ or errors to NDM Collins Architects
- 4) all dimensions in millimetres unless otherwise stated
- 5) if in doubt contact administrator for clarification
- 6) all drawings are copyright of NDM Collins Architects

Legend

CROSS hatch denotes existing walls

ORANGE hatch denotes proposed walls

RED broken line denotes demolitions

Revisions

Rev	Date	Revision notes
A	12.01.21	Materials amended, general amendments following Client comments
B	14.01.21	Materials amended, general amendments following Client comments

Job title

Shanghai,
Long Lane, Beer

Drawing title

Proposed Plans

First issued	08.01.21
Scale	1:100 @A3
Job code	19-172
Status	PL
Drawing number	P-200
Revision	B
Drawn by:	JH
Checked by:	CB

