



WEST ELEVATION ~

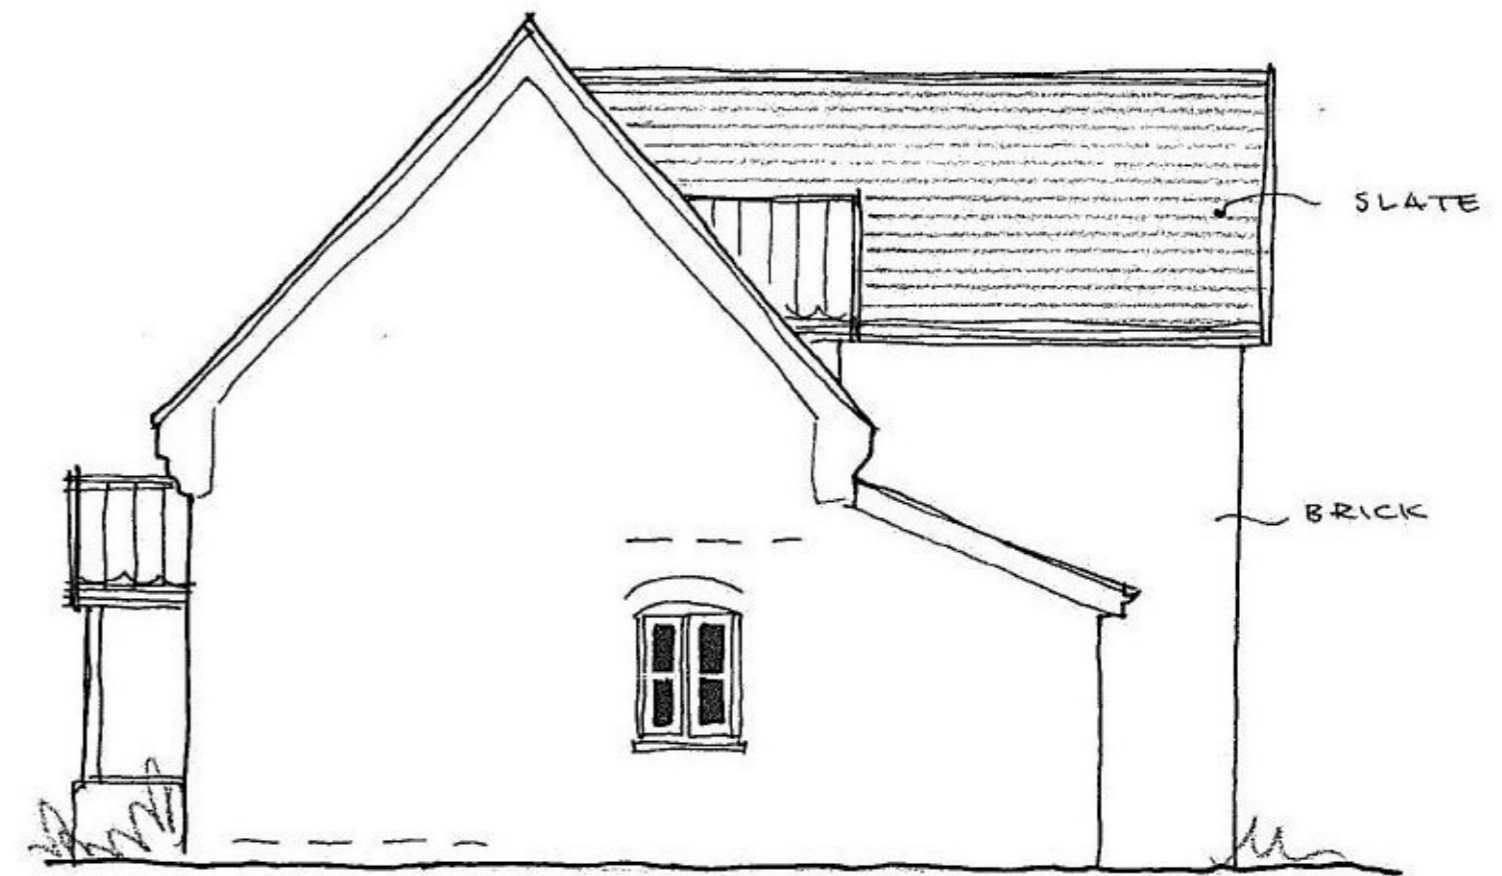


NORTH ELEVATION ~

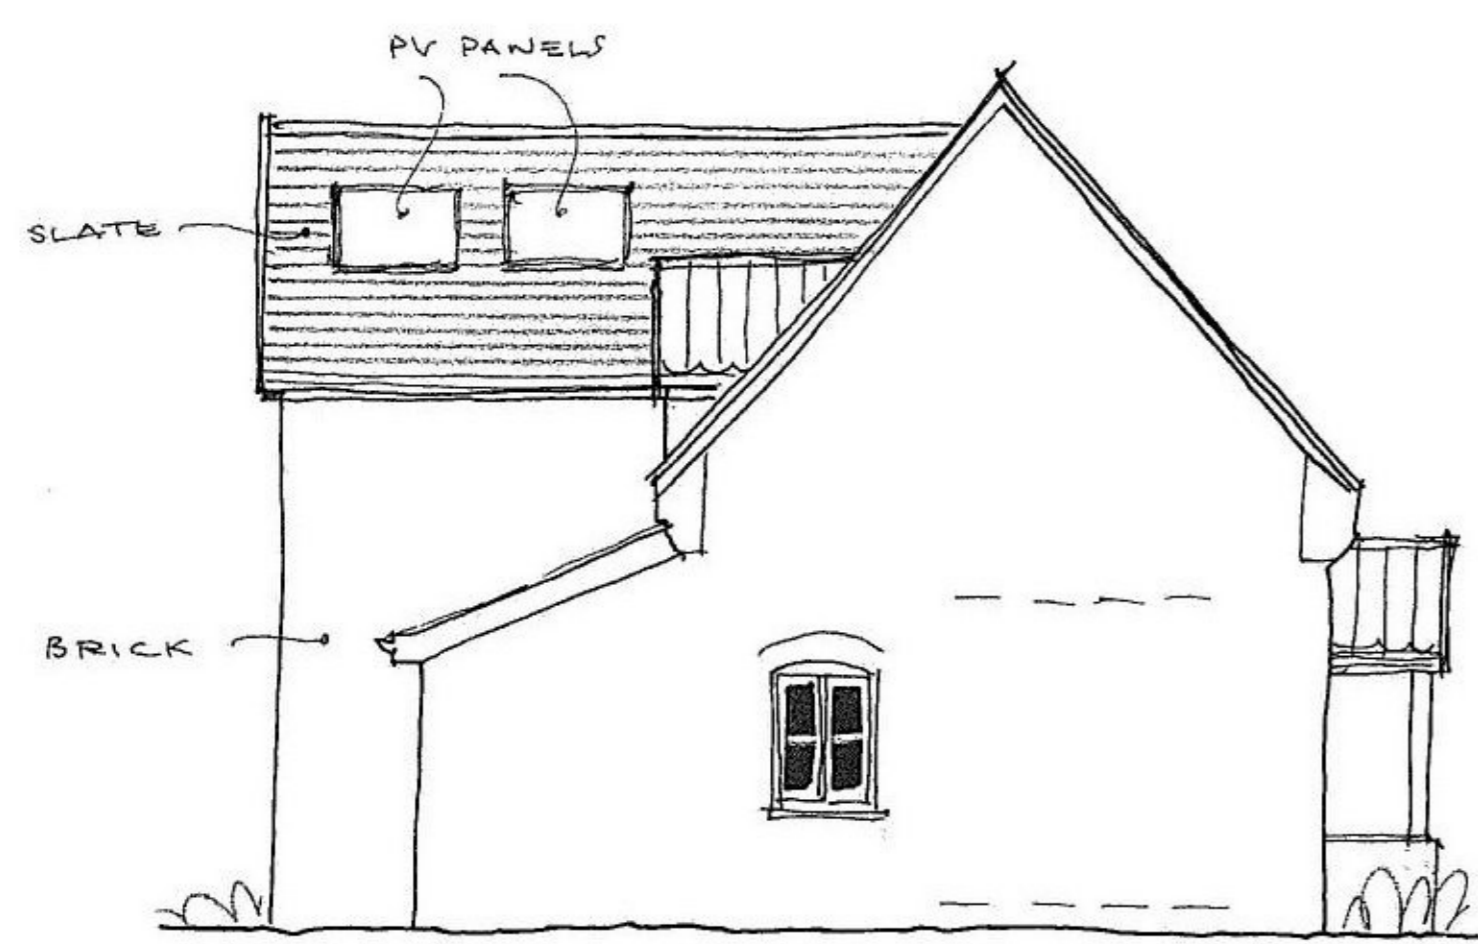

SOUTH ELEVATION ~

1:100

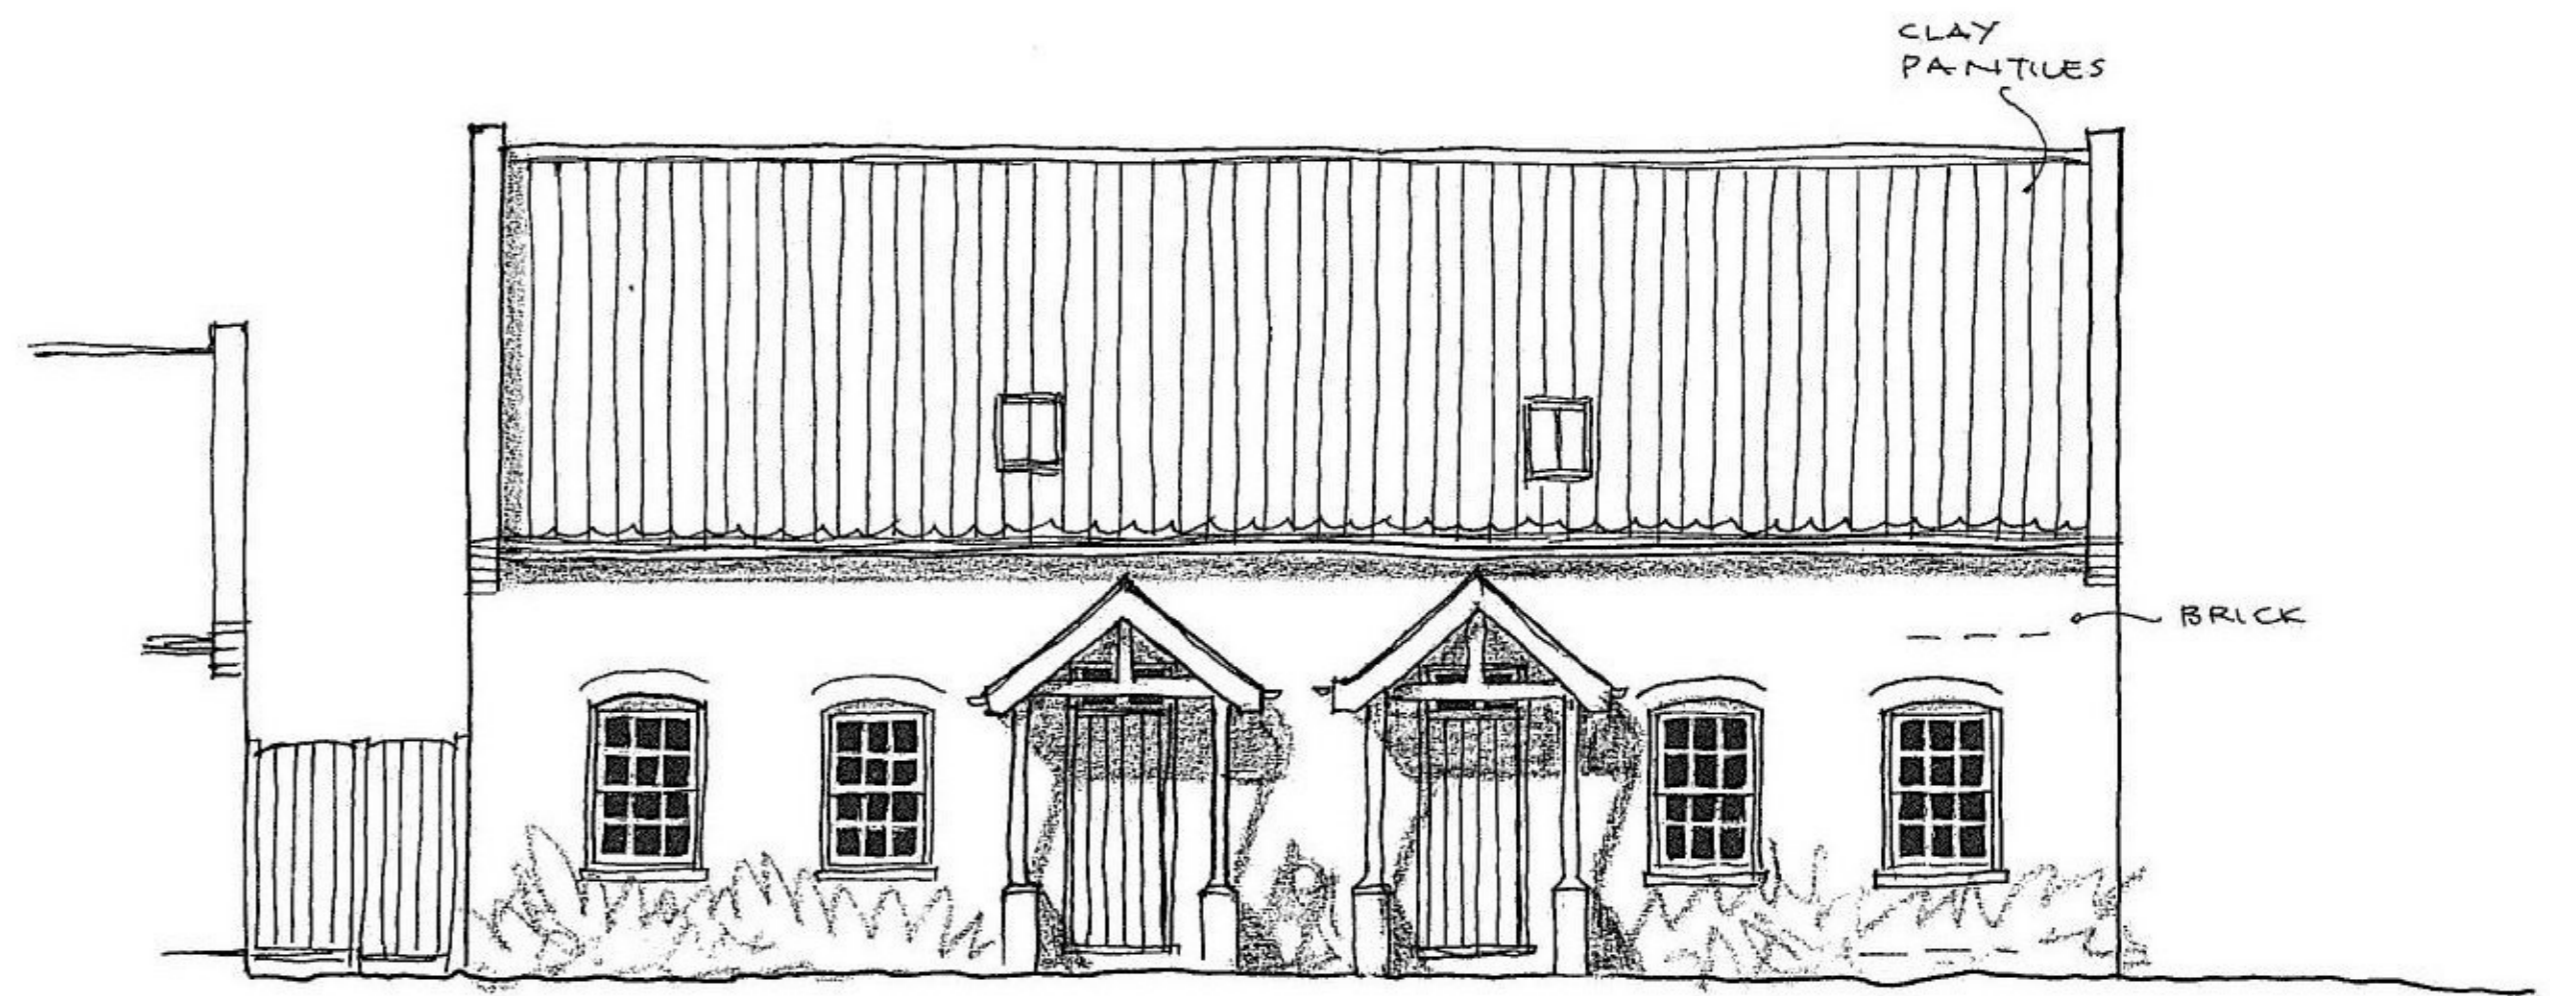

EAST (FRONT) ELEVATION ~

Client	MR G SUTTON	Scale:	1:100	<b>BROWN &amp; SCARLETT ARCHITECTS</b> 1 Old Hall Barns, Thurston Road Pakenham, IP31 2NG Tel: 01284 768800 info@brownandscarlett.co.uk
Project:	TWO COTTAGES, LAND ADJ. FORMER DUKE OF MARLBOROUGH, HEPWORTH	Date:	JAN 2021	
Drawing:	DETAILED PLANNING	Contract:	4469 Drg No. 02	