

68, Stanford Avenue, Brighton, Brighton Hove, BN1 6FD




Site Plan shows area bounded by: 531163.08, 106136.11 531304.5, 106277.53 (at a scale of 1:1250), OSGridRef: TQ3123 620. The representation of a road, track or path is no evidence of a right of way. The representation of features as lines is no evidence of a property boundary.

Produced on 10th Feb 2021 from the Ordnance Survey National Geographic Database and incorporating surveyed revision available at this date. Reproduction in whole or part is prohibited without the prior permission of Ordnance Survey. © Crown copyright 2021. Supplied by www.buyaplan.co.uk a licensed Ordnance Survey partner (100053143). Unique plan reference: #00598981-6A32AA

Ordnance Survey and the OS Symbol are registered trademarks of Ordnance Survey, the national mapping agency of Great Britain. Buy A Plan logo, pdf design and the www.buyaplan.co.uk website are Copyright © Pass Inc Ltd 2021

	Site Plan
	Scale 1:1250 @ A3

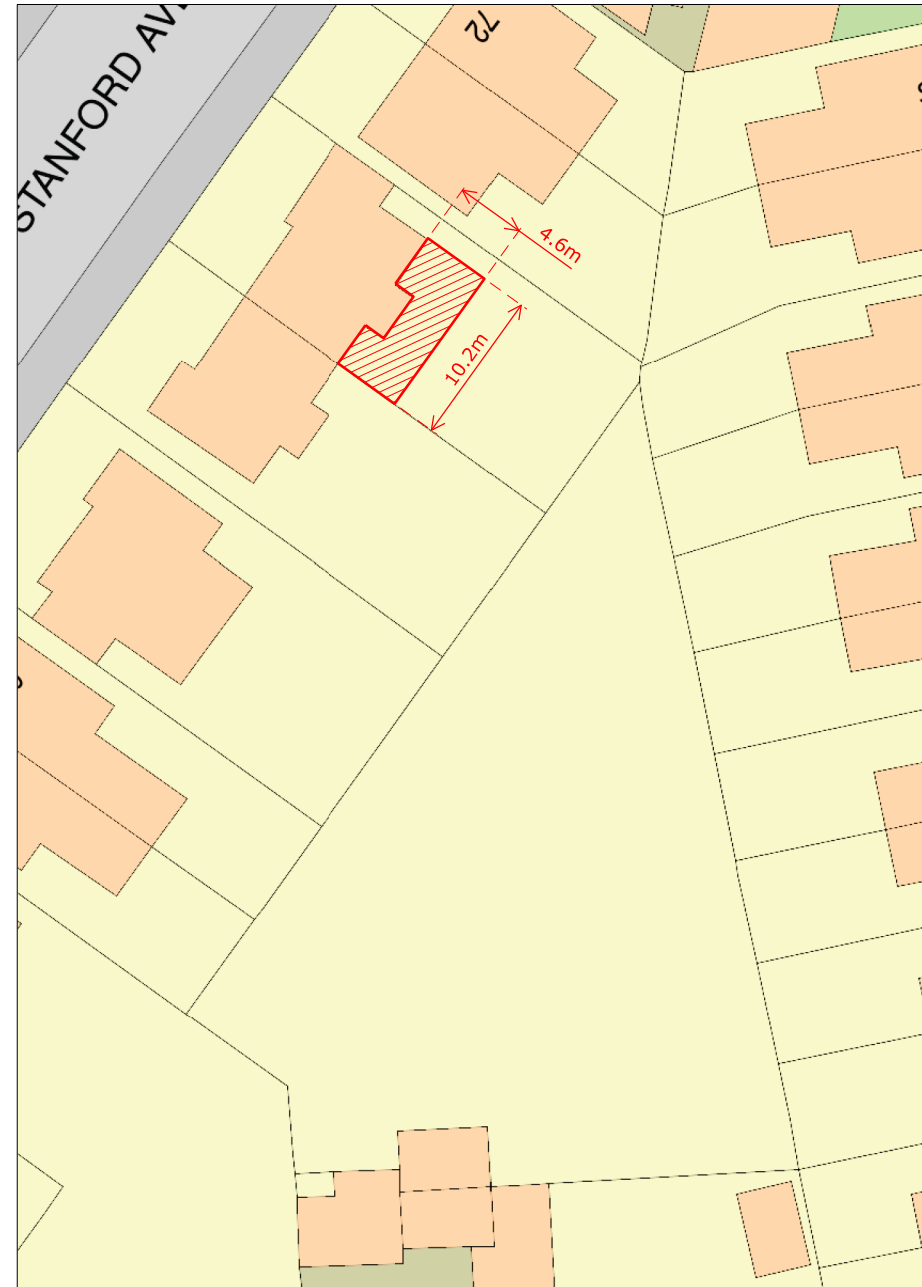

	Block Plan
	Scale 1:500 @ A3

Contractor to check and verify all dimensions on site prior to commencing work. Any discrepancies to be reported to the architect immediately.

A3



KEY

Revisions

Rev	Date	Note

Project address

68 Stanford Avenue
Brighton
BN1 6FD

Client

Katy and James Fryatt

Project title

68 Stanford Avenue

Drawing Title

Site Plan

Scale	1:1250 @ A3	Drawn by	MB
	1:500 @ A3		

Project No.	138	Drawing no.	010	Revision	P2
-------------	-----	-------------	-----	----------	----

Status	Planning	First Drawn	15.12.20
--------	----------	-------------	----------