


Contractor to check and verify all dimensions on site prior to commencing work. Any discrepancies to be reported to the architect immediately.

A3

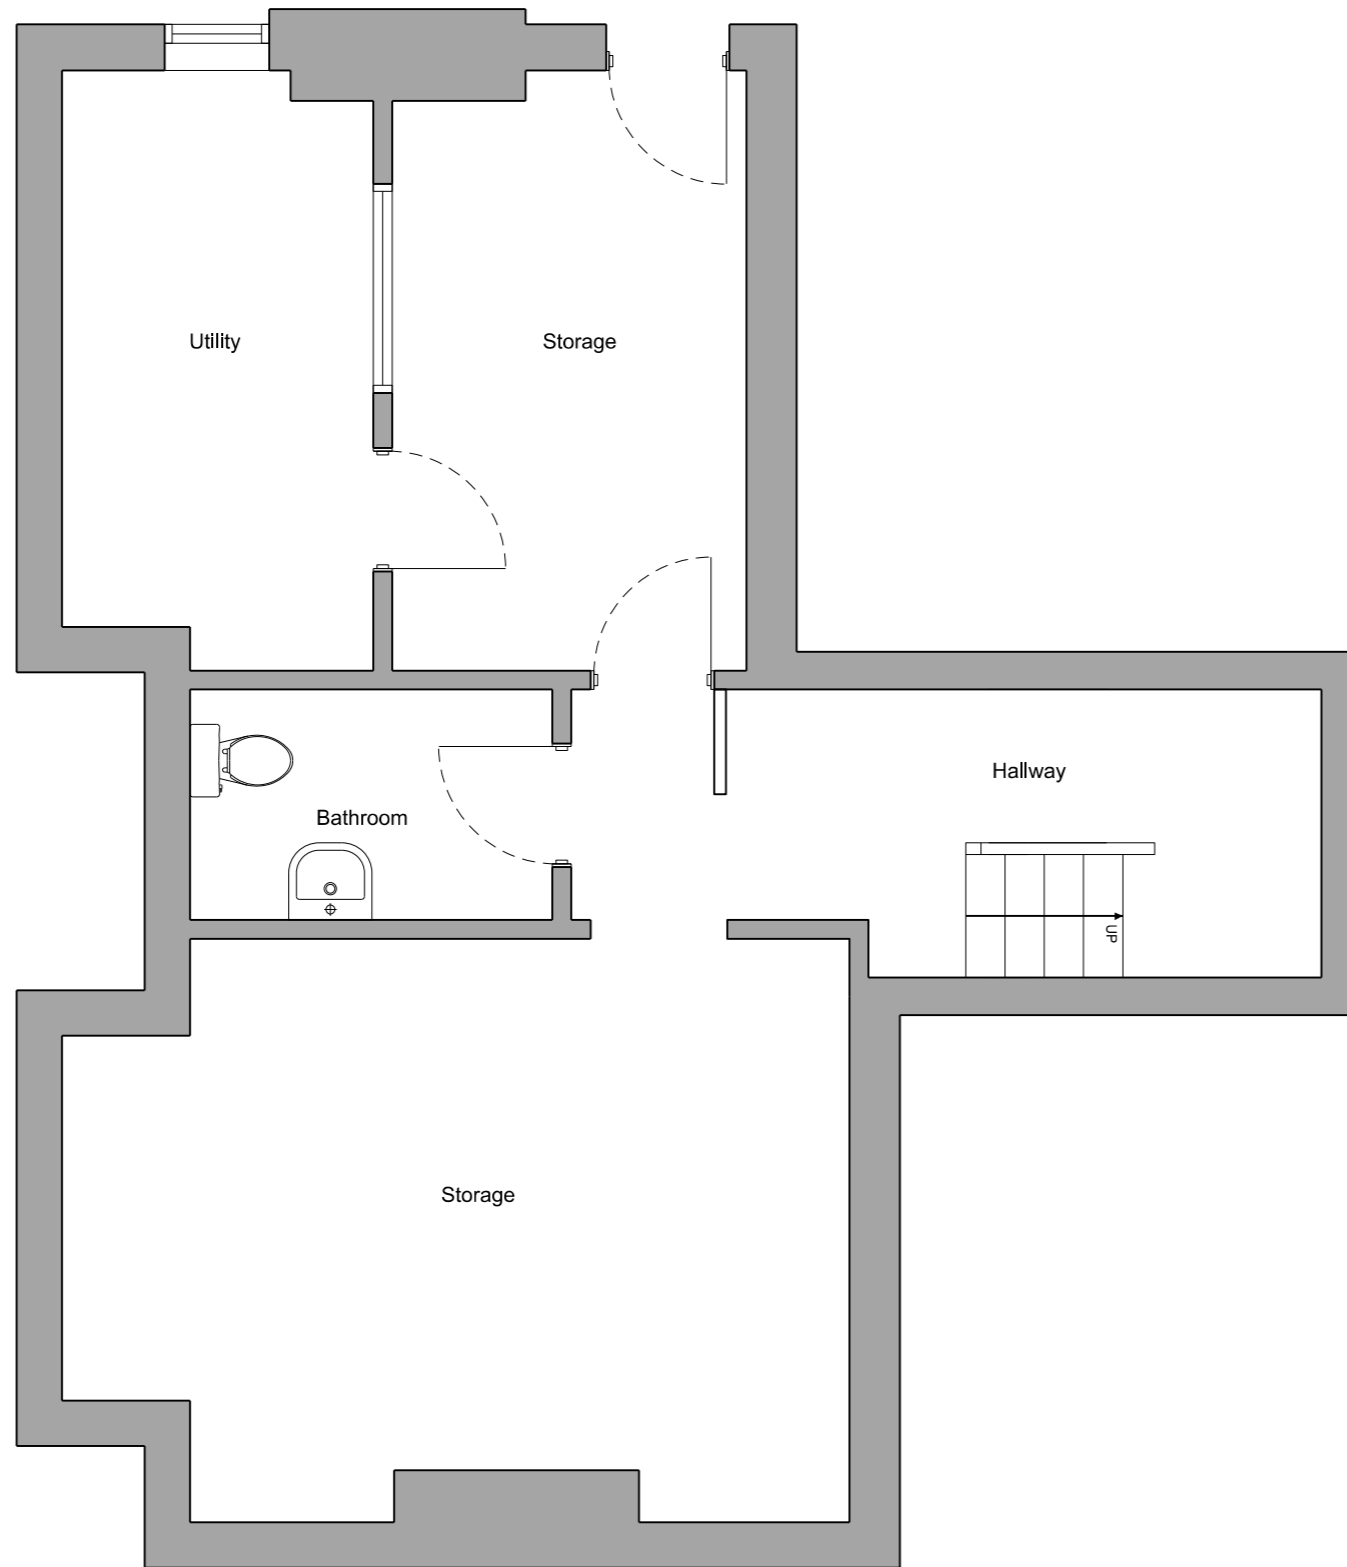

KEY



Revisions

Rev	Date	Note

Project address

68 Stanford Avenue
Brighton
BN1 6FD

Client

Katy and James Fryatt

Project title

68 Stanford Avenue

Drawing Title

Existing Lower Ground Floor Plan

Scale
1:50 @ A3

Drawn by
MB

Project No.
138


Drawing no.
000

Revision
F1

Status
Feasibility

First Drawn
15.12.20



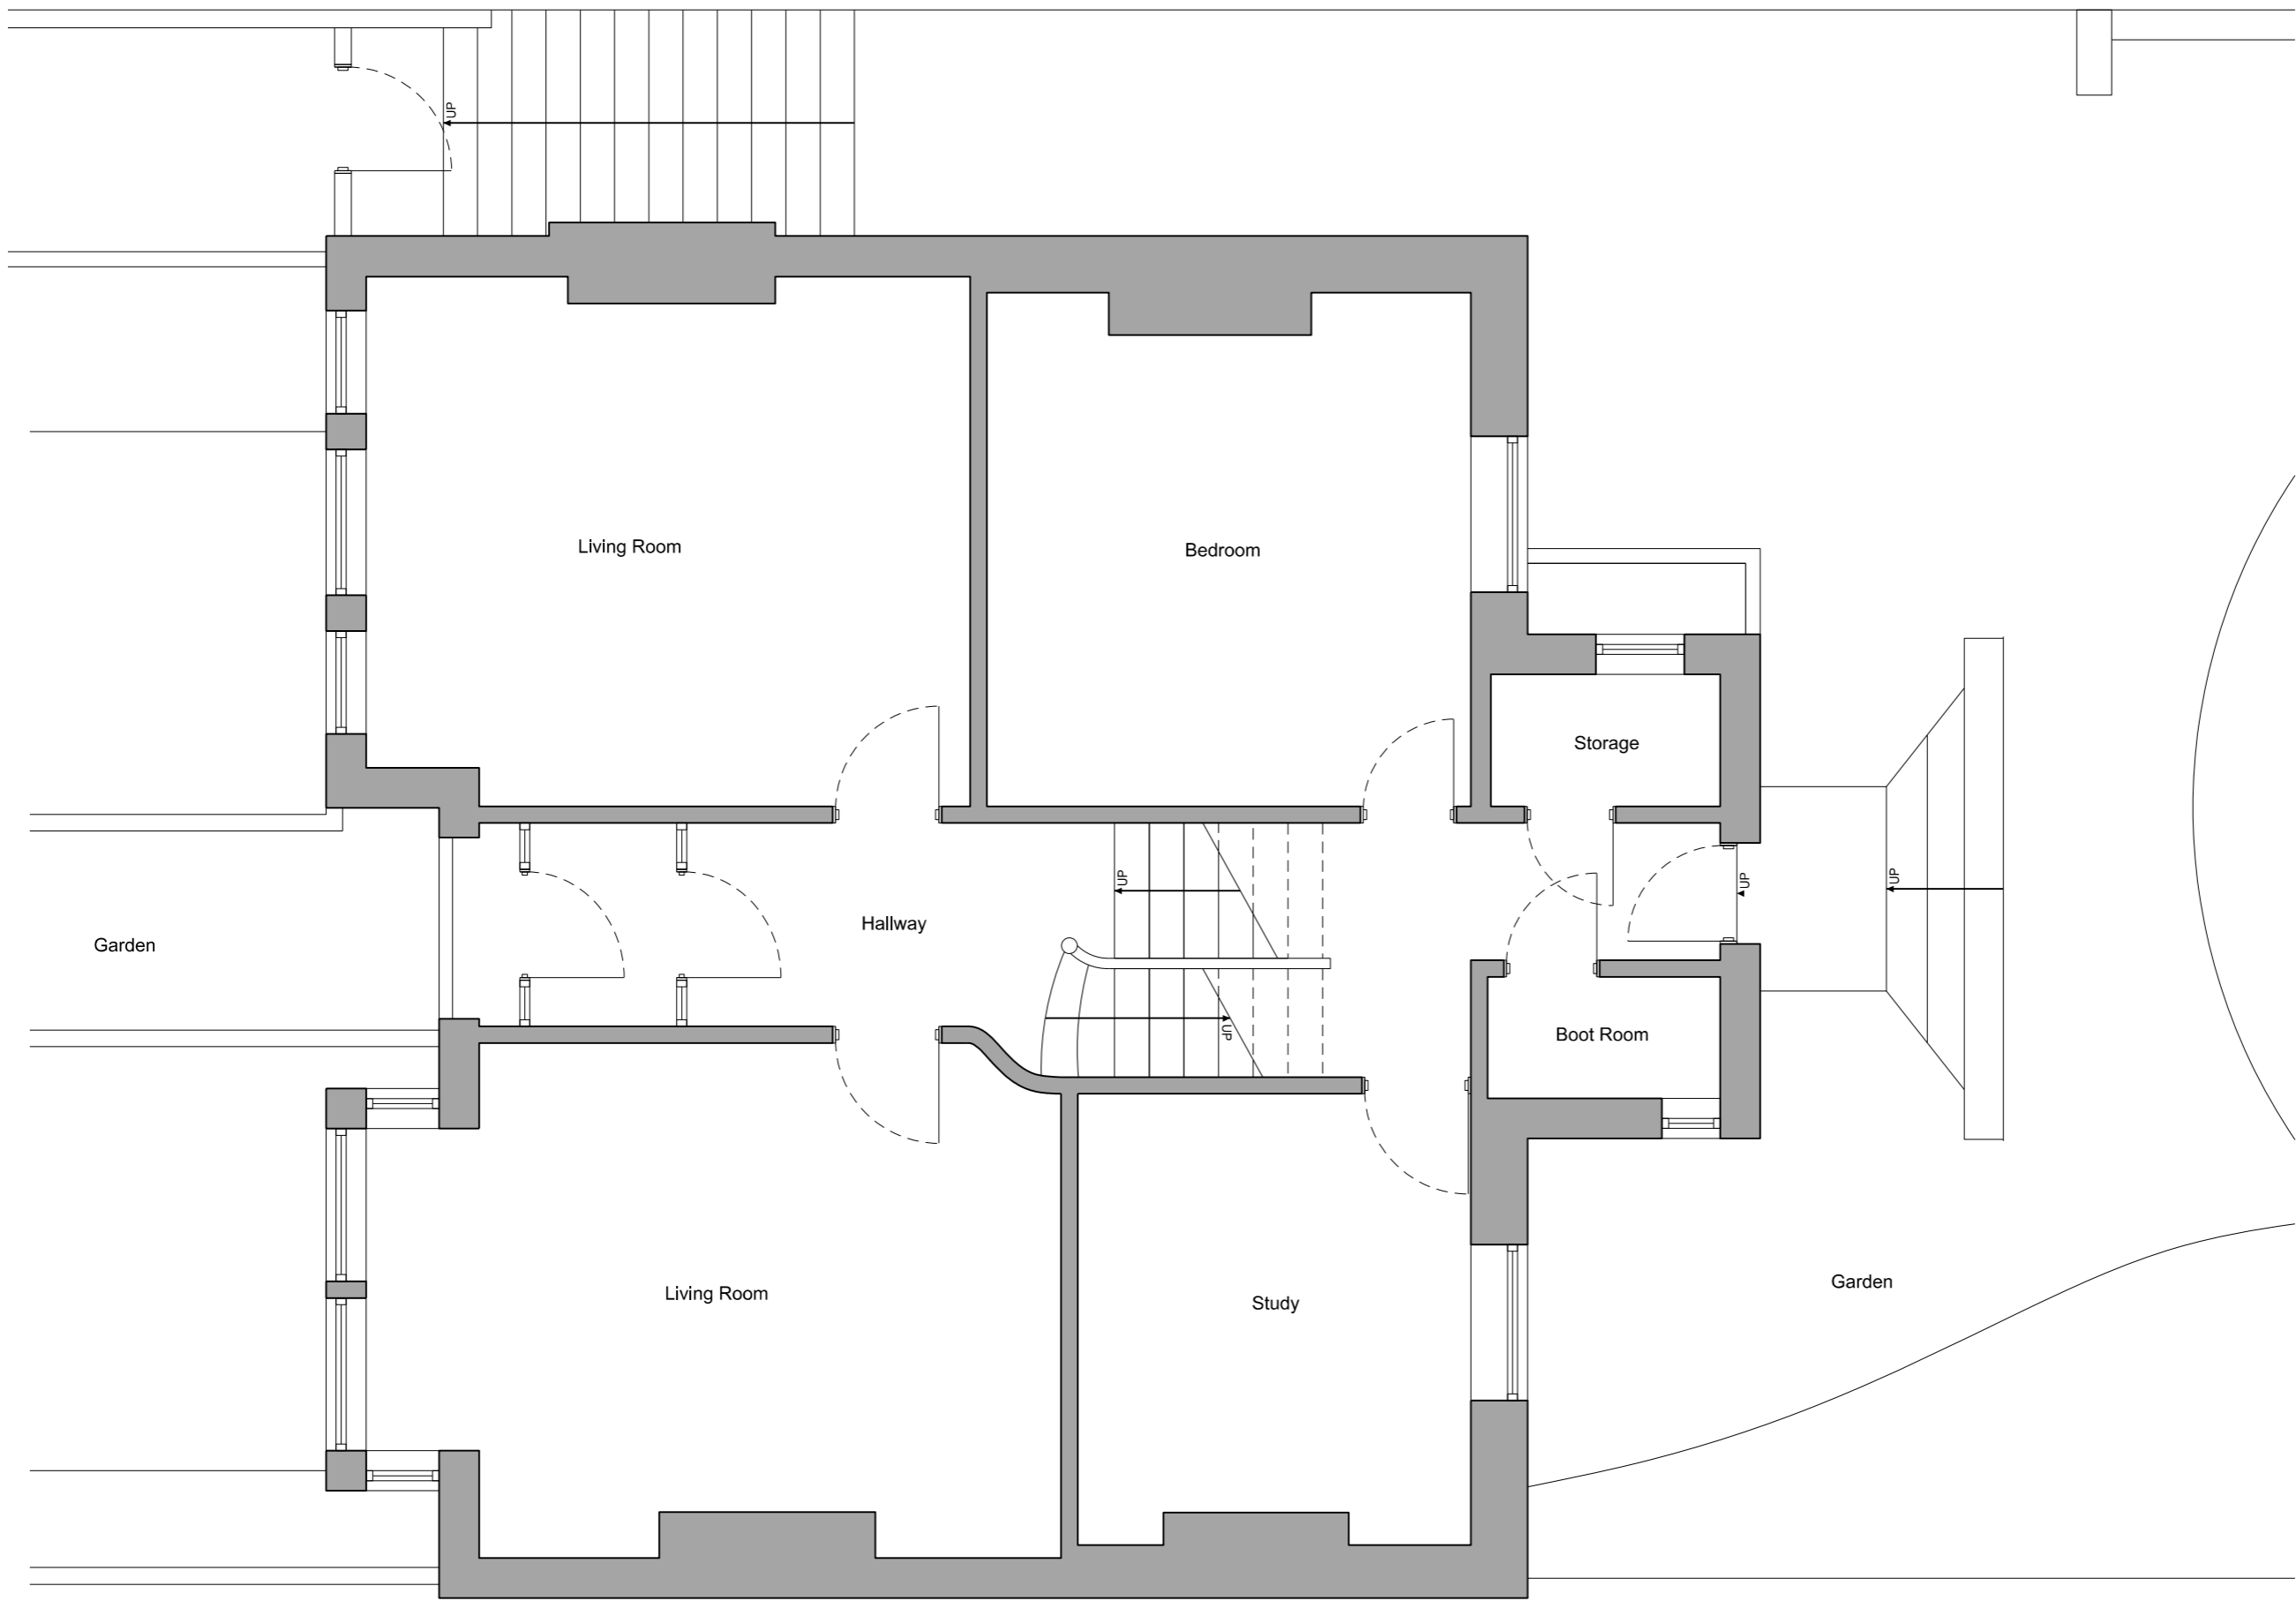

Contractor to check and verify all dimensions on site prior to commencing work. Any discrepancies to be reported to the architect immediately.

A3



KEY

Revisions

Rev	Date	Note

Project address

68 Stanford Avenue
Brighton
BN1 6FD

Client

Katy and James Fryatt

Project title

68 Stanford Avenue

Drawing Title

Existing Ground Floor Plan

Scale

1:50 @ A3

Drawn by

MB

Project No.

138

Drawing no.

001

Revision

F1

Status

Feasibility

First Drawn

15.12.20

FAB
ARCHITECTS

fabarchitects.co.uk - studio@fabarchitects.co.uk
copyright © FAB ARCHITECTS LLP.




Contractor to check and verify all dimensions on site prior to commencing work. Any discrepancies to be reported to the architect immediately.

A3



KEY

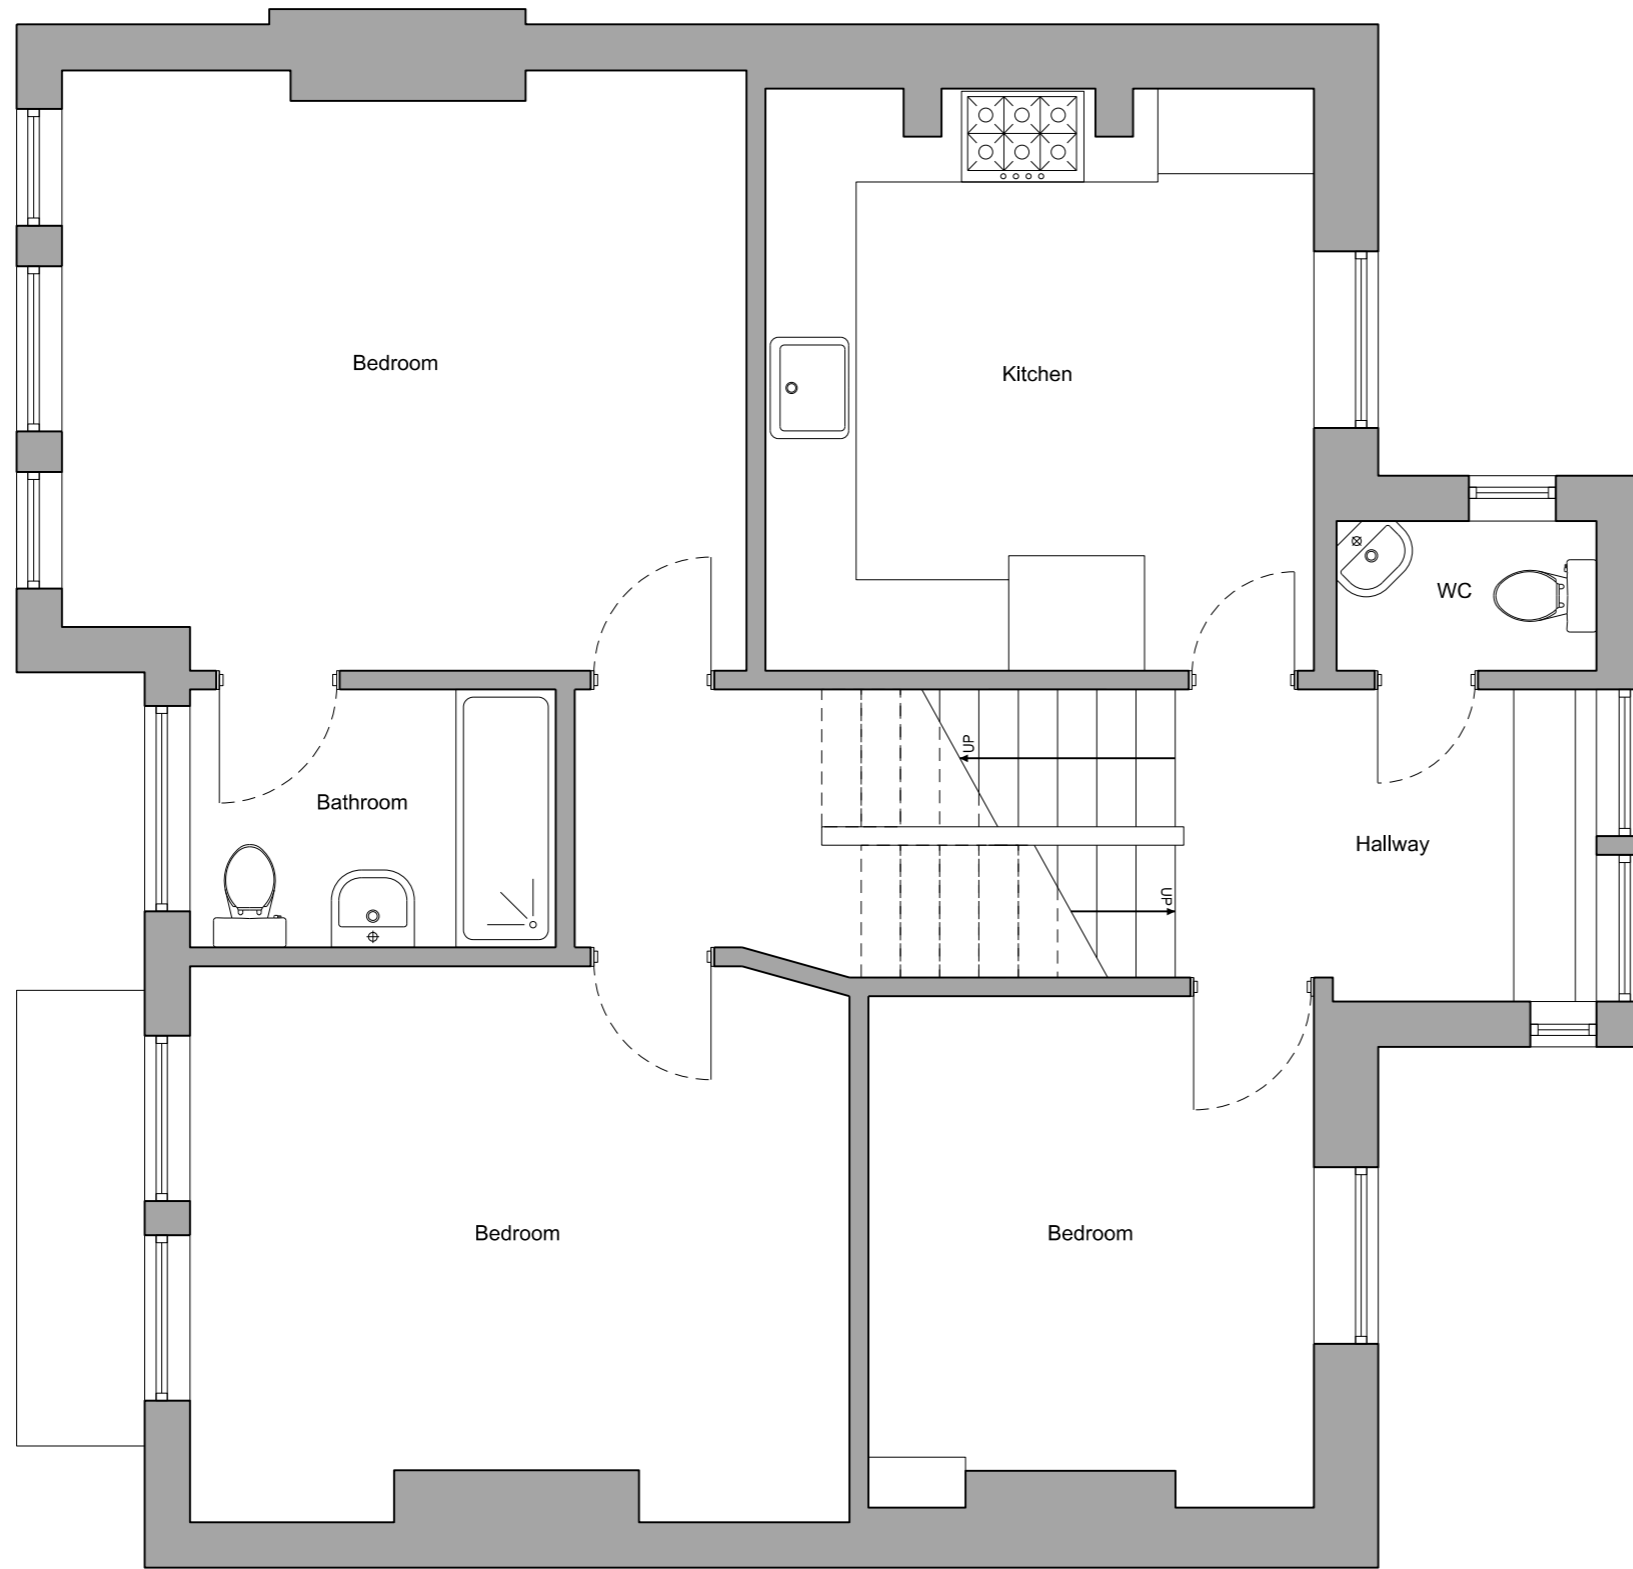

Revisions

Rev	Date	Note

Project address
**68 Stanford Avenue
 Brighton
 BN1 6FD**

Client
Katy and James Fryatt

Project title
68 Stanford Avenue


Drawing Title
Existing First Floor Plan

Scale 1:50 @ A3	Drawn by MB
---------------------------	-----------------------

Project No. 138	Drawing no. 002	Revision F1
---------------------------	---------------------------	-----------------------

Status Feasibility	First Drawn 15.12.20
------------------------------	--------------------------------



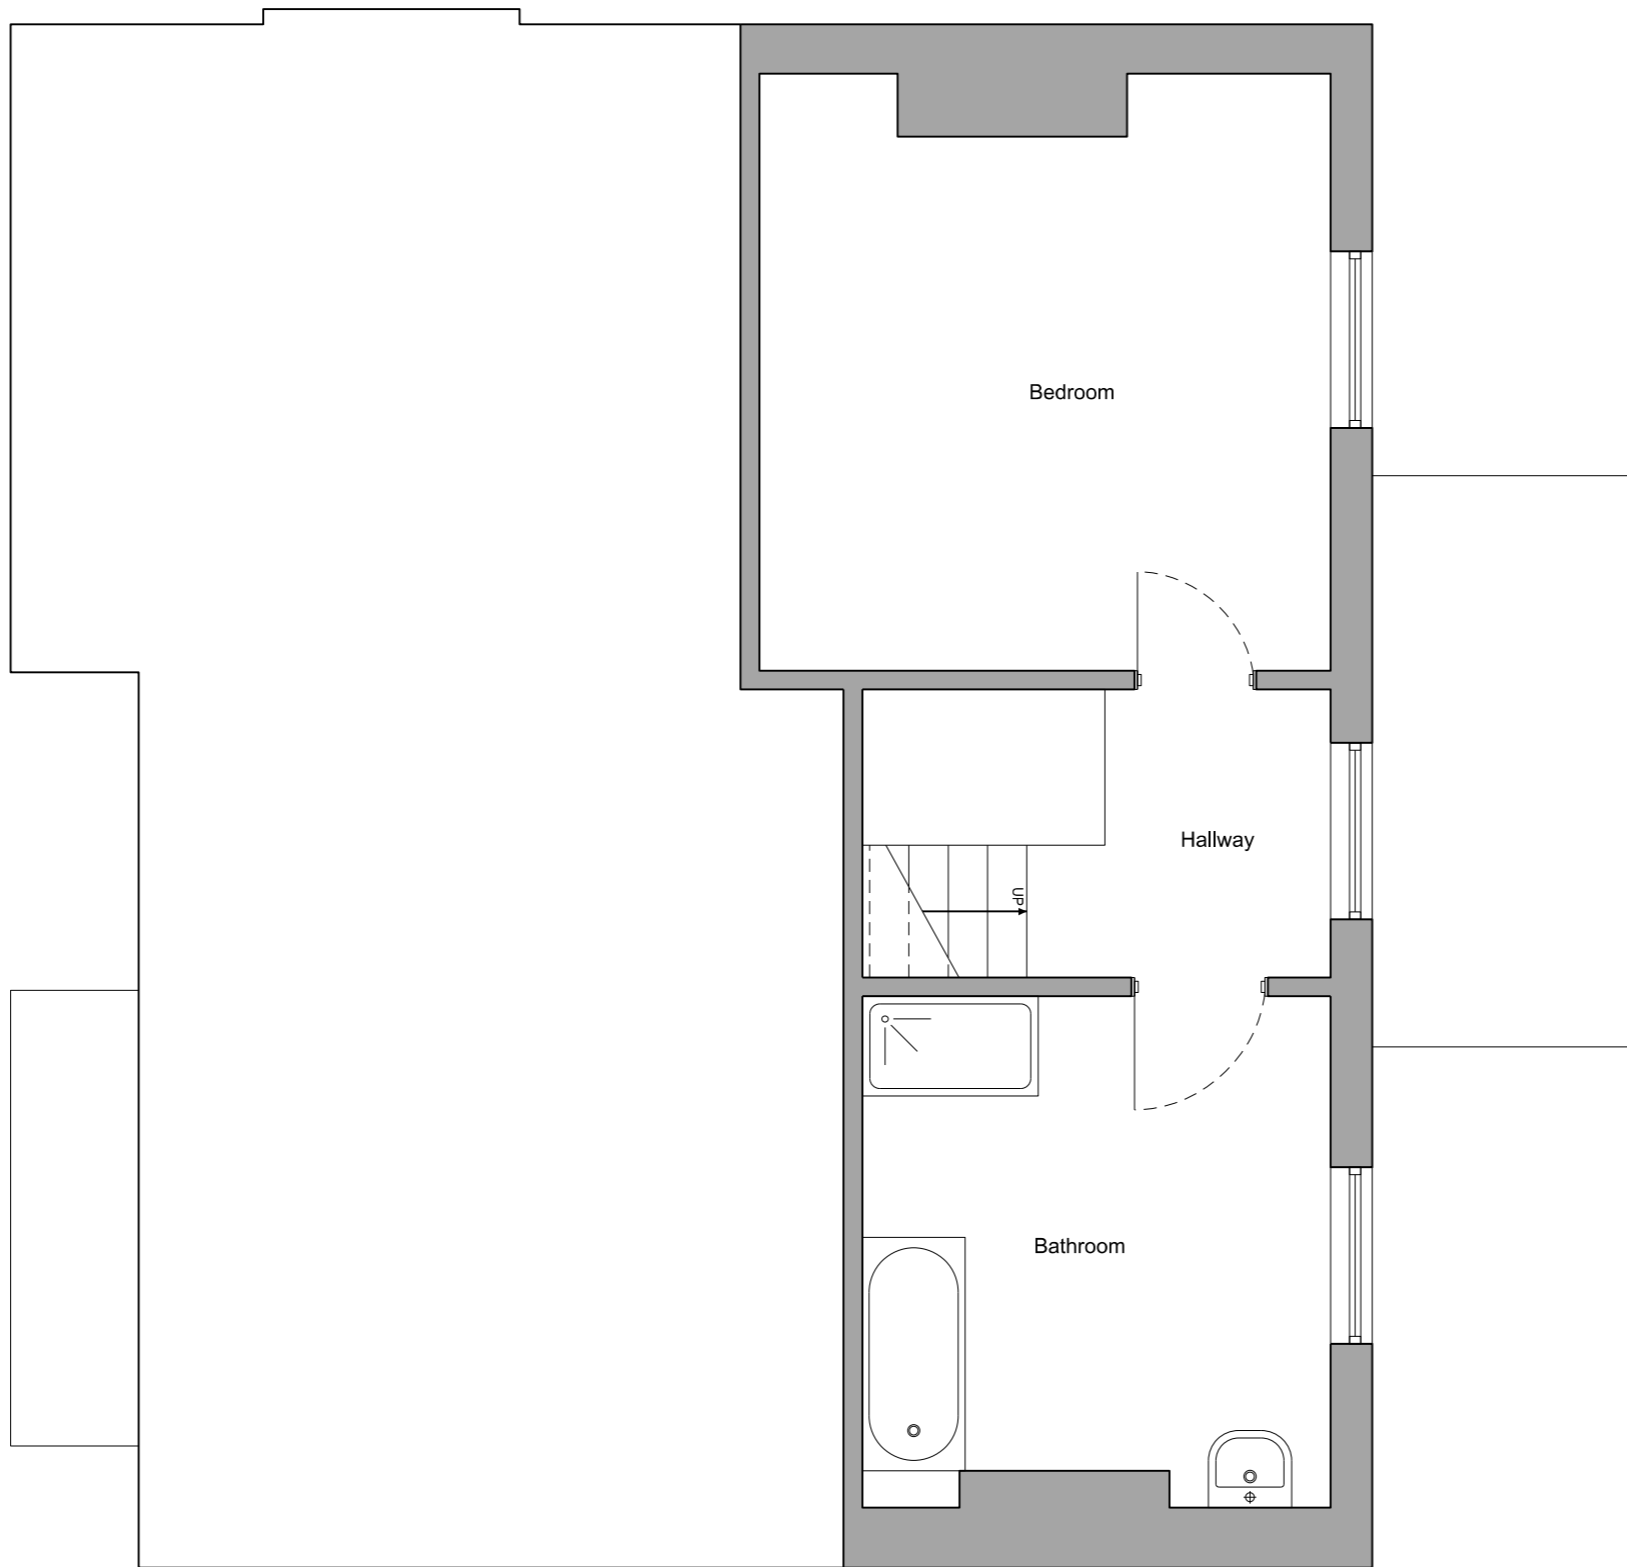

Contractor to check and verify all dimensions on site prior to commencing work. Any discrepancies to be reported to the architect immediately.

A3



KEY

Revisions

Rev	Date	Note

Project address

68 Stanford Avenue
Brighton
BN1 6FD

Client

Katy and James Fryatt

Project title

68 Stanford Avenue

Drawing Title

Existing Second Floor Plan

Scale

1:50 @ A3

Drawn by

MB

Project No.

138

Drawing no.

003

Revision

F1

Status

Feasibility


First Drawn

15.12.20

FAB
ARCHITECTS

fabarchitects.co.uk - studio@fabarchitects.co.uk
copyright © FAB ARCHITECTS LLP.



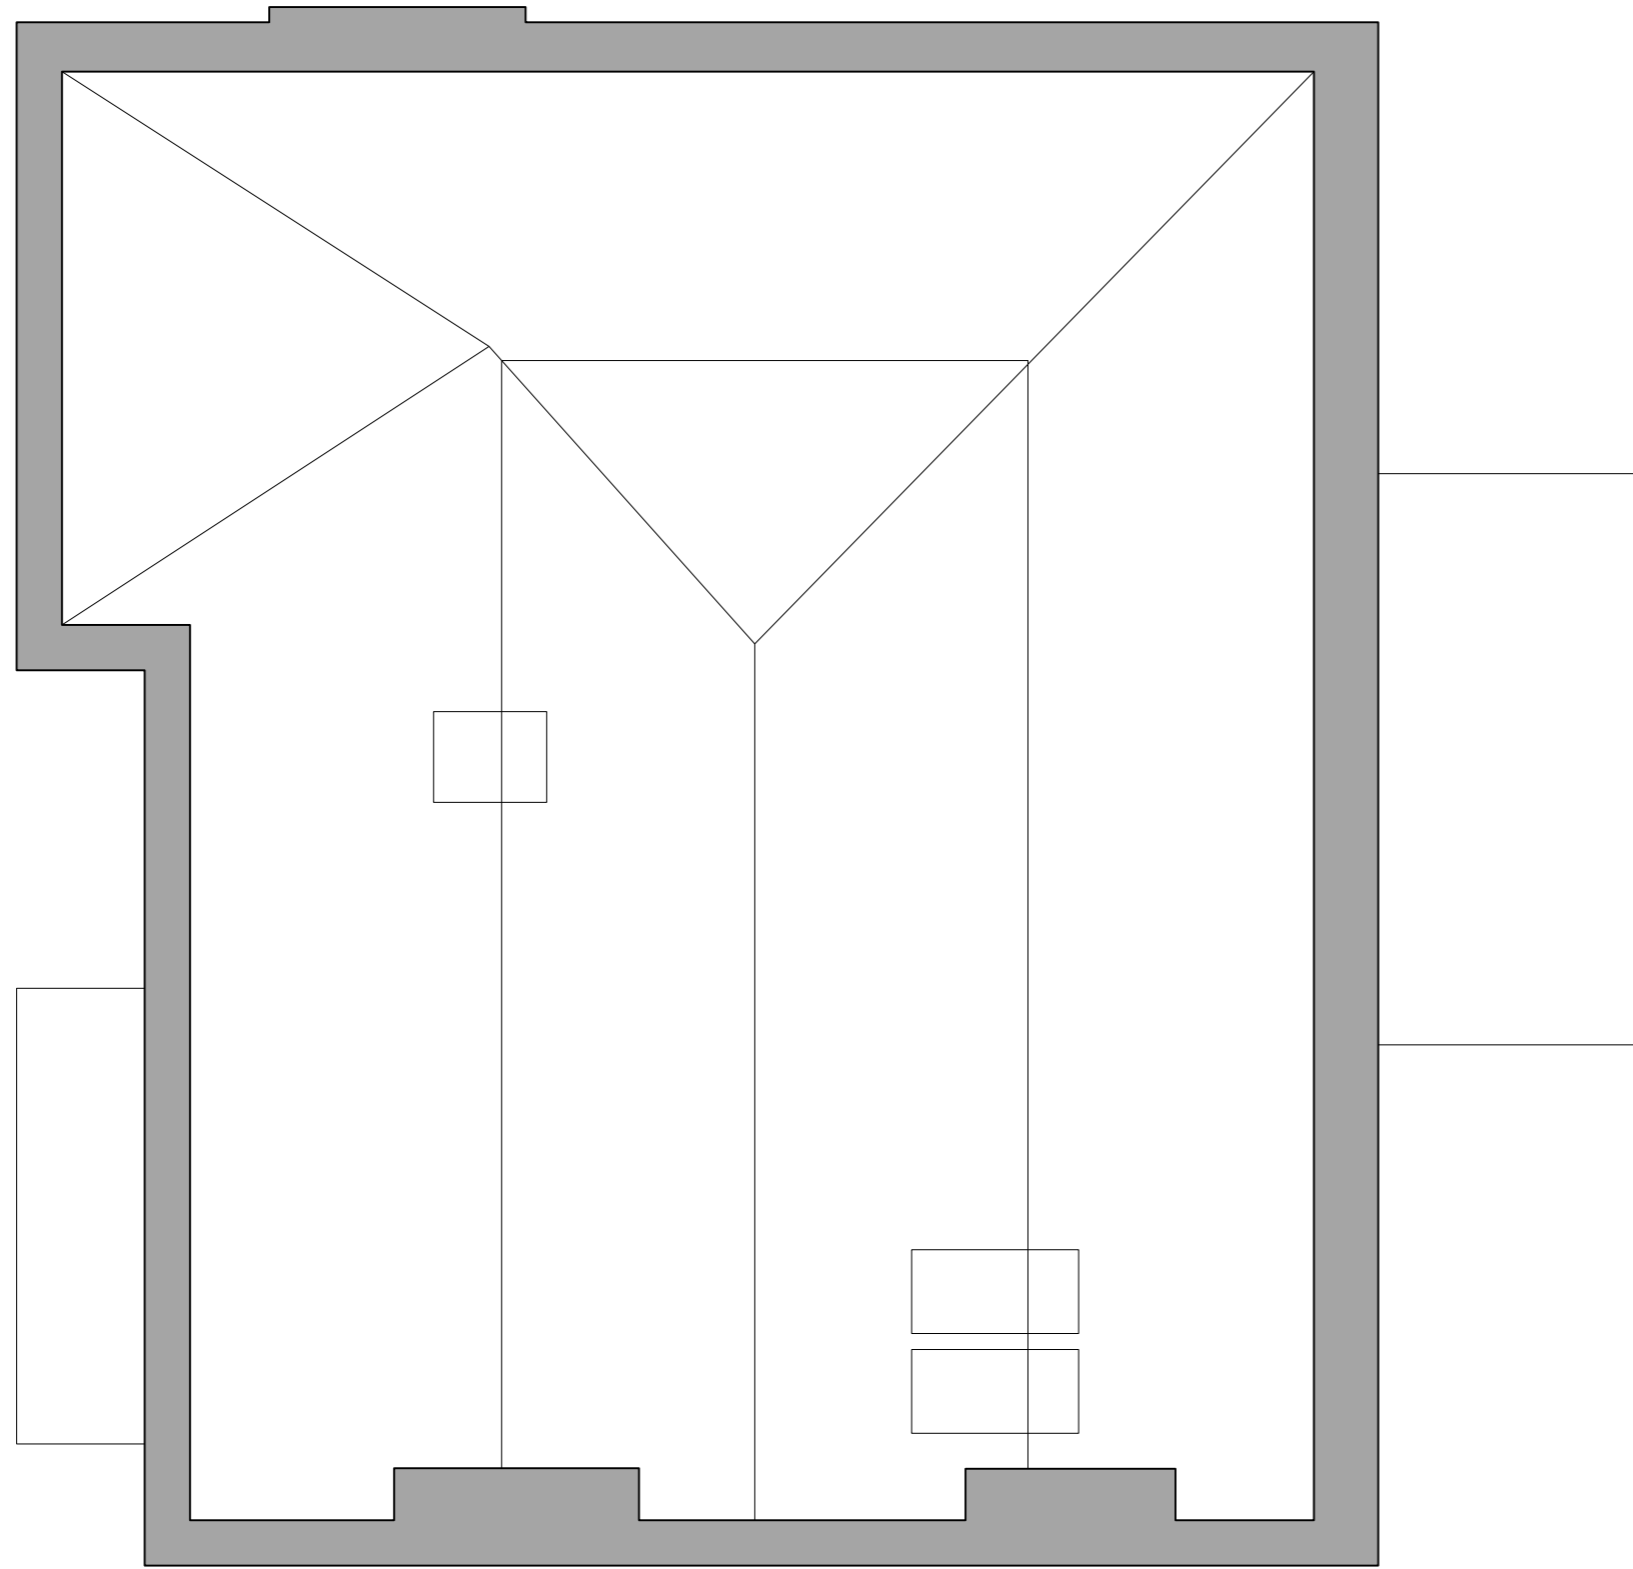

Contractor to check and verify all dimensions on site prior to commencing work. Any discrepancies to be reported to the architect immediately.

A3



KEY

Revisions

Rev	Date	Note

Project address

68 Stanford Avenue
Brighton
BN1 6FD

Client

Katy and James Fryatt

Project title

68 Stanford Avenue

Drawing Title

Existing Loft Plan

Scale

1:50 @ A3

Drawn by

MB

Project No.

138

Drawing no.

004

Revision

F1

Status

Feasibility


First Drawn

15.12.20

FAB
ARCHITECTS

fabarchitects.co.uk - studio@fabarchitects.co.uk
copyright © FAB ARCHITECTS LLP.



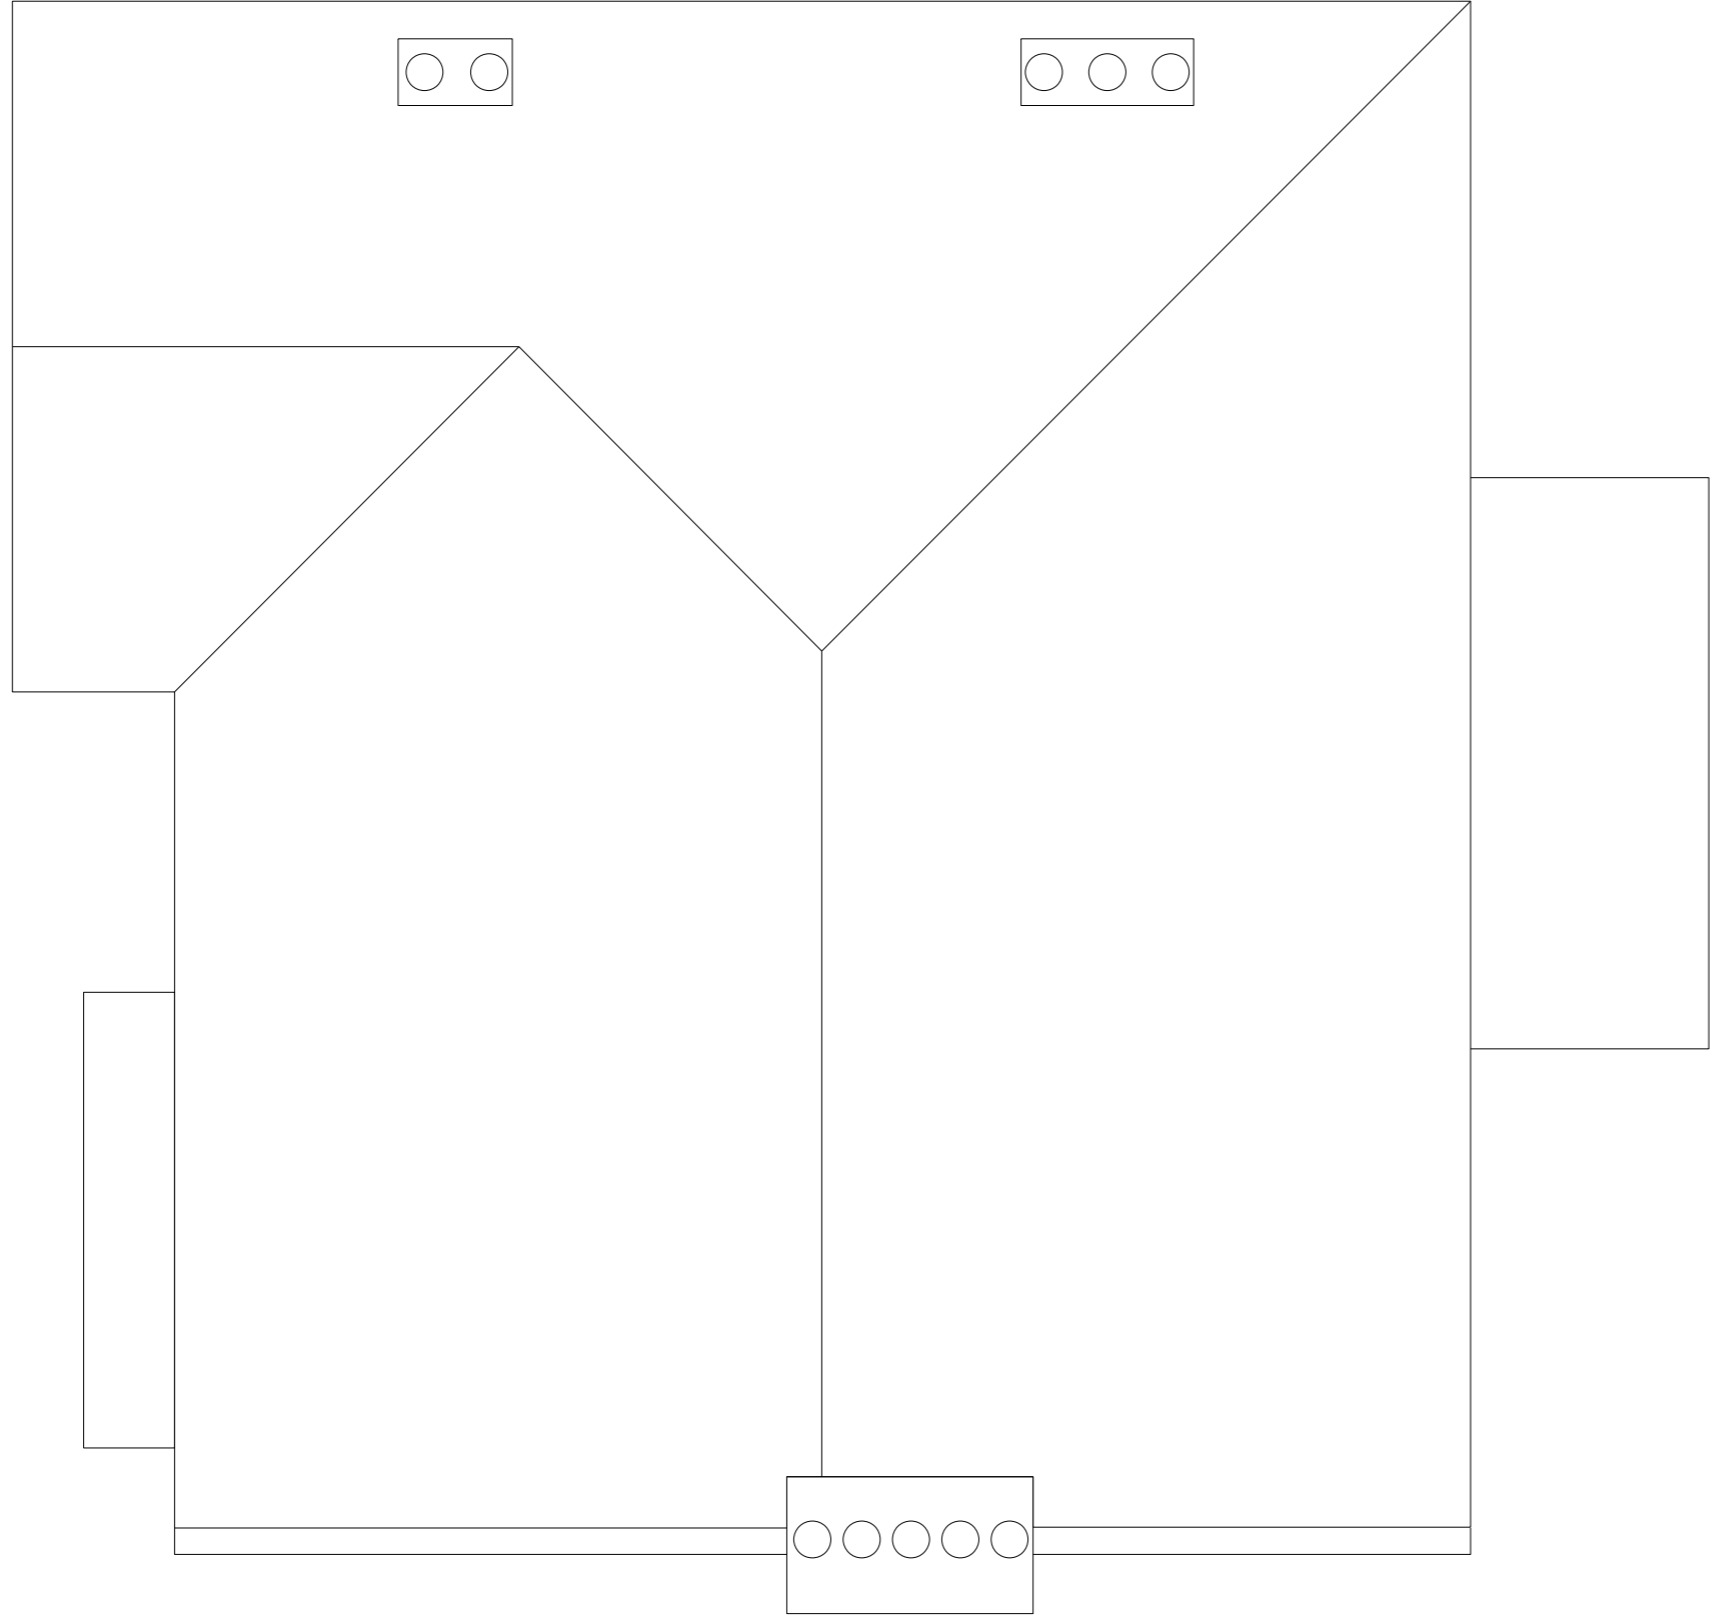

Contractor to check and verify all dimensions on site prior to commencing work. Any discrepancies to be reported to the architect immediately.

A3



KEY

Rev	Date	Note

Project address
 68 Stanford Avenue
 Brighton
 BN1 6FD

Client
 Katy and James Fryatt


Project title
68 Stanford Avenue

Drawing Title
 Existing Roof Plan

Scale 1:50 @ A3	Drawn by MB
--------------------	----------------

Project No. 138	Drawing no. 005	Revision F1
--------------------	--------------------	----------------

Status Feasibility	First Drawn 15.12.20
-----------------------	-------------------------

 

Contractor to check and verify all dimensions on site prior to commencing work. Any discrepancies to be reported to the architect immediately.

A3



KEY

Revisions

Rev	Date	Note
-----	------	------

Project address

68 Stanford Avenue
Brighton
BN1 6FD

Client

Katy and James Fryatt

Project title

68 Stanford Avenue

Drawing Title

Existing Front Elevation

Scale	Drawn by
1:50 @ A3	MB

Project No.	Drawing no.	Revision
138	020	F1

Status	First Drawn
Feasibility	15.12.20



0m 1 2 3 4 5

FAB
ARCHITECTS
fabarchitects.co.uk - studio@fabarchitects.co.uk
copyright © FAB ARCHITECTS LLP.



Contractor to check and verify all dimensions on site prior to commencing work. Any discrepancies to be reported to the architect immediately.

A3



KEY

Revisions

Rev	Date	Note

Project address

68 Stanford Avenue
Brighton
BN1 6FD

Client

Katy and James Fryatt

Project title

68 Stanford Avenue

Drawing Title

Existing Rear Elevation

Scale

1:50 @ A3

Drawn by

MB

Project No.

138

Drawing no.

021

Revision

F1

Status

Feasibility

First Drawn

15.12.20



0m 1 2 3 4 5

Contractor to check and verify all dimensions on site prior to commencing work. Any discrepancies to be reported to the architect immediately.

A3



KEY



Revisions

Rev	Date	Note

Project address

68 Stanford Avenue
Brighton
BN1 6FD

Client

Katy and James Fryatt

Project title

68 Stanford Avenue

Drawing Title

Existing Side Elevation

Scale

1:50 @ A3

Drawn by

MB

Project No.

138

Drawing no.

022

Revision

F1

Status

Feasibility

First Drawn

15.12.20



0m 1 2 3 4 5