




SOUTH WEST ELEVATION

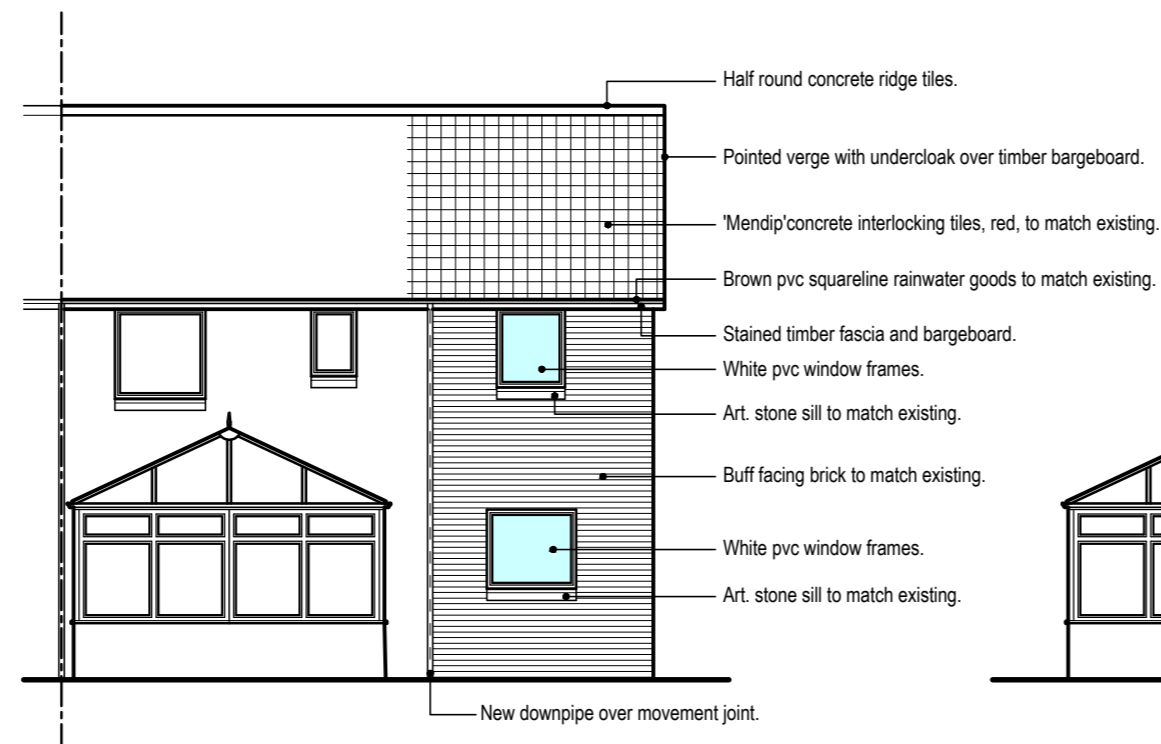


NORTH EAST ELEVATION

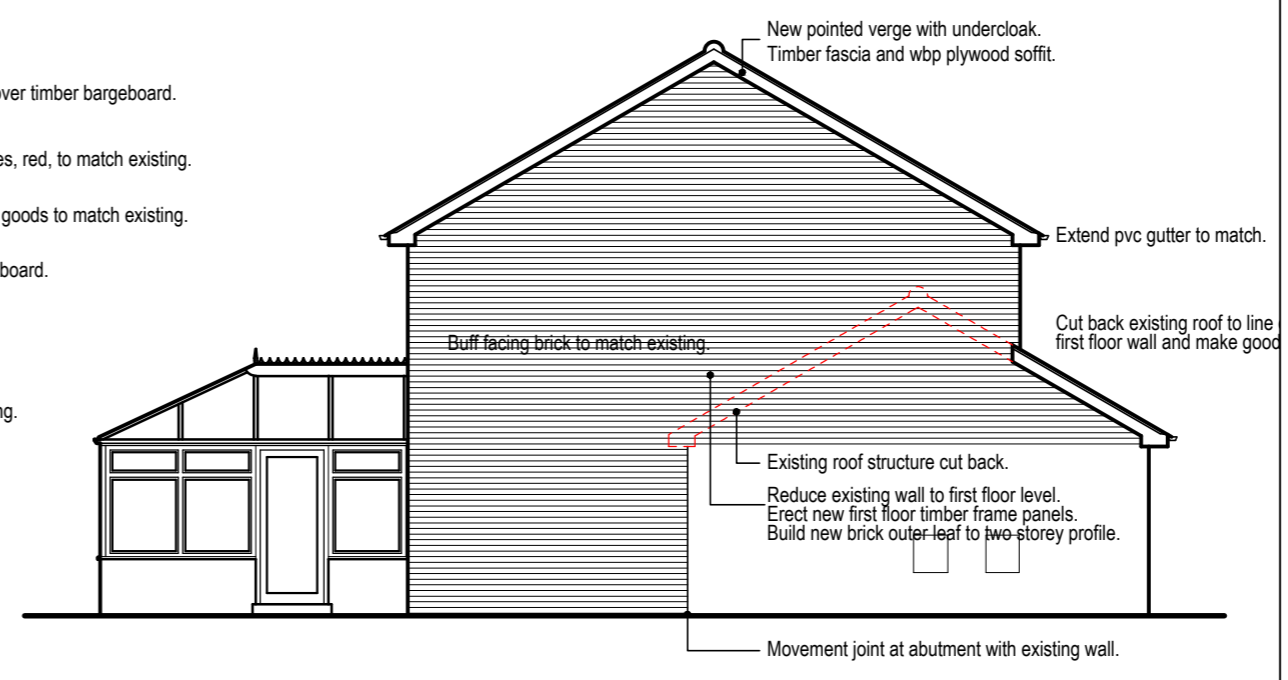



NORTH WEST ELEVATION

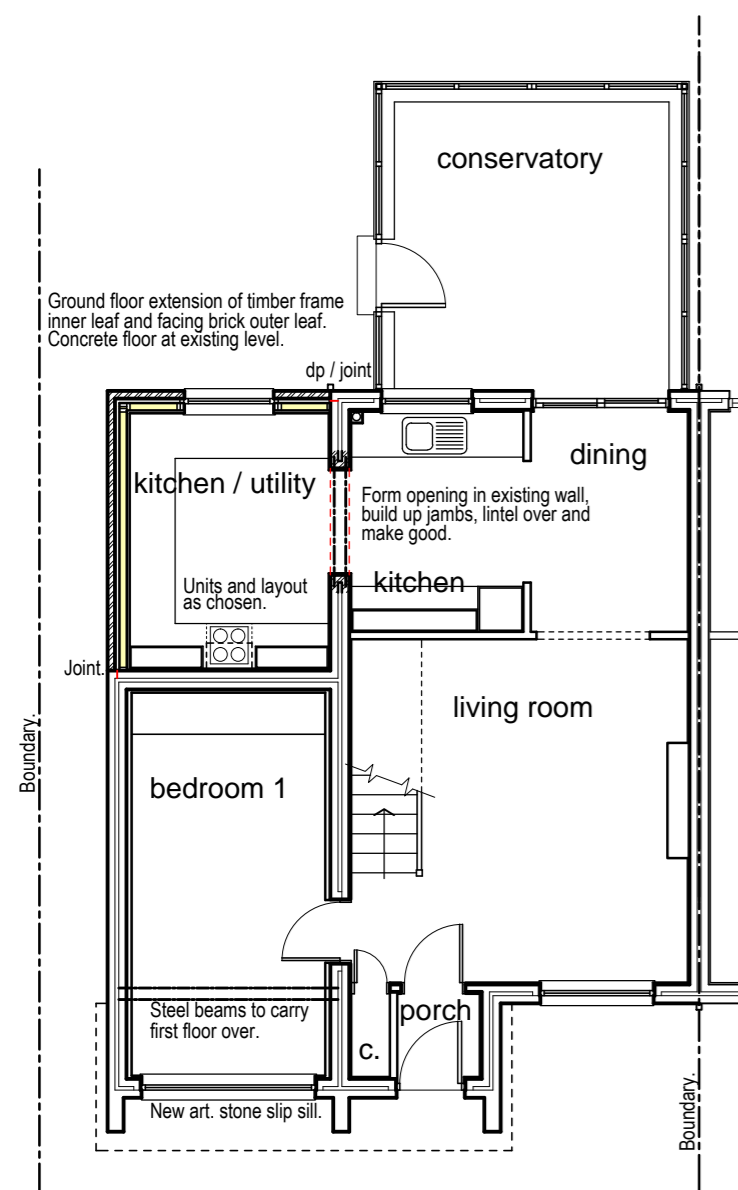

GROUND FLOOR PLAN

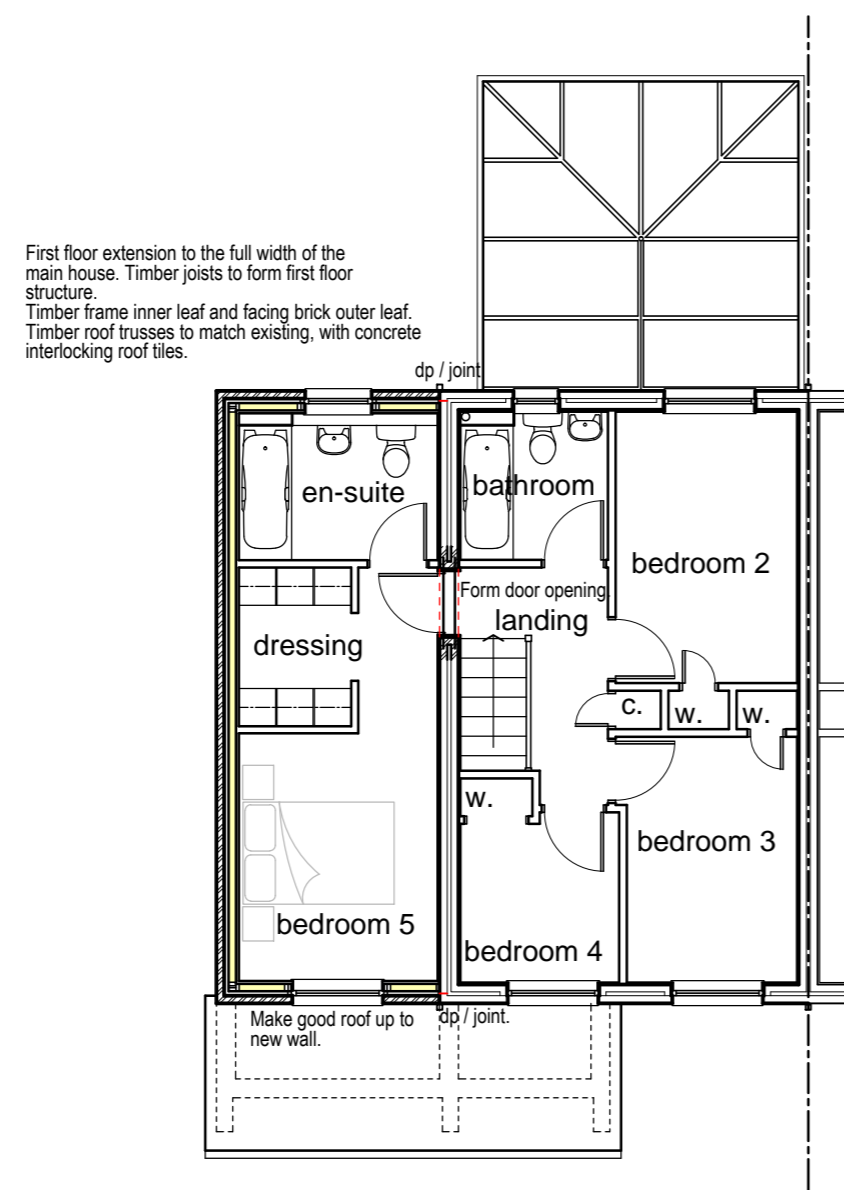

FIRST FLOOR PLAN

 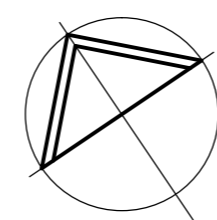

NOTES

AMENDMENTS

PROJECT

19 HARCAR COURT  
TWEEDMOUTH  
BERWICK UPON TWEED  
TD15 2FB

CLIENT

MR & MRS P. WOOD

TITLE

DESIGN DRAWING

**G M CRAIG**  
Building Contractor

THE WORKSHOP  
SPITTAL  
BERWICK UPON TWEED  
TD15 1QX

tel 01289 304409 - fax 01289 302124  
www.gmcraig.com

SCALE 1:100 @ A2

DATE NOVEMBER 2020

DRAWING NUMBER

HC / 03

