




SOUTH WEST ELEVATION

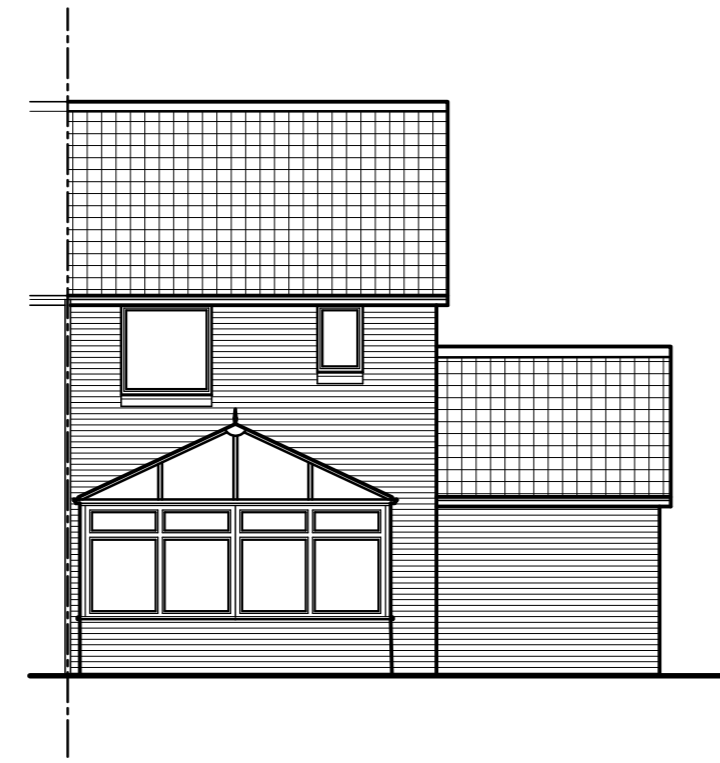


NORTH EAST ELEVATION

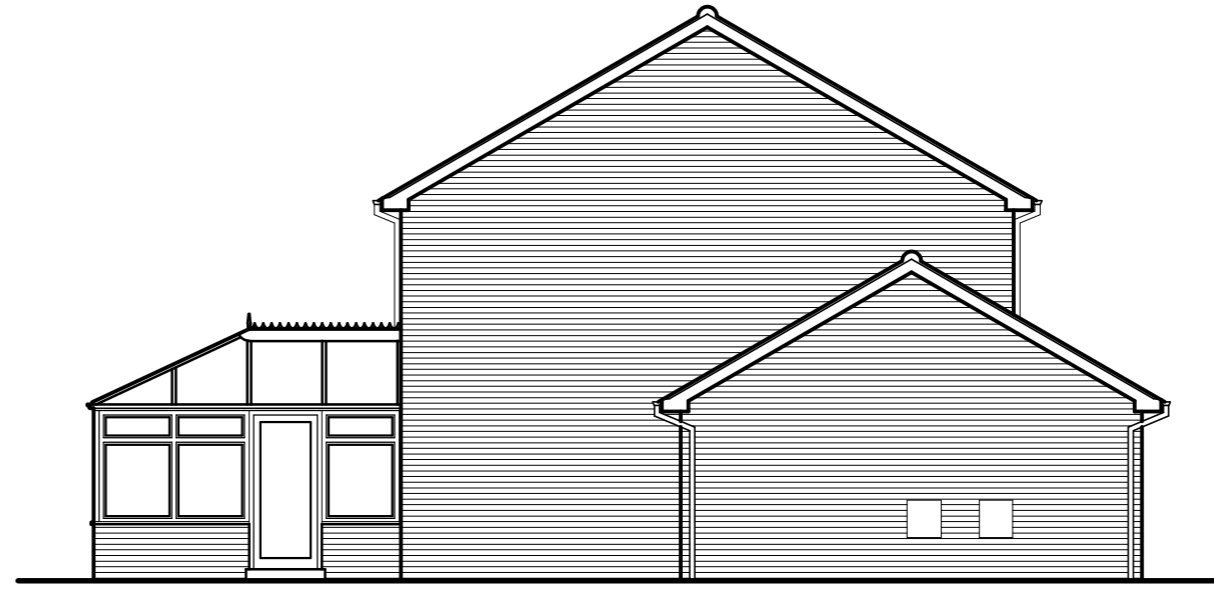



NORTH WEST ELEVATION

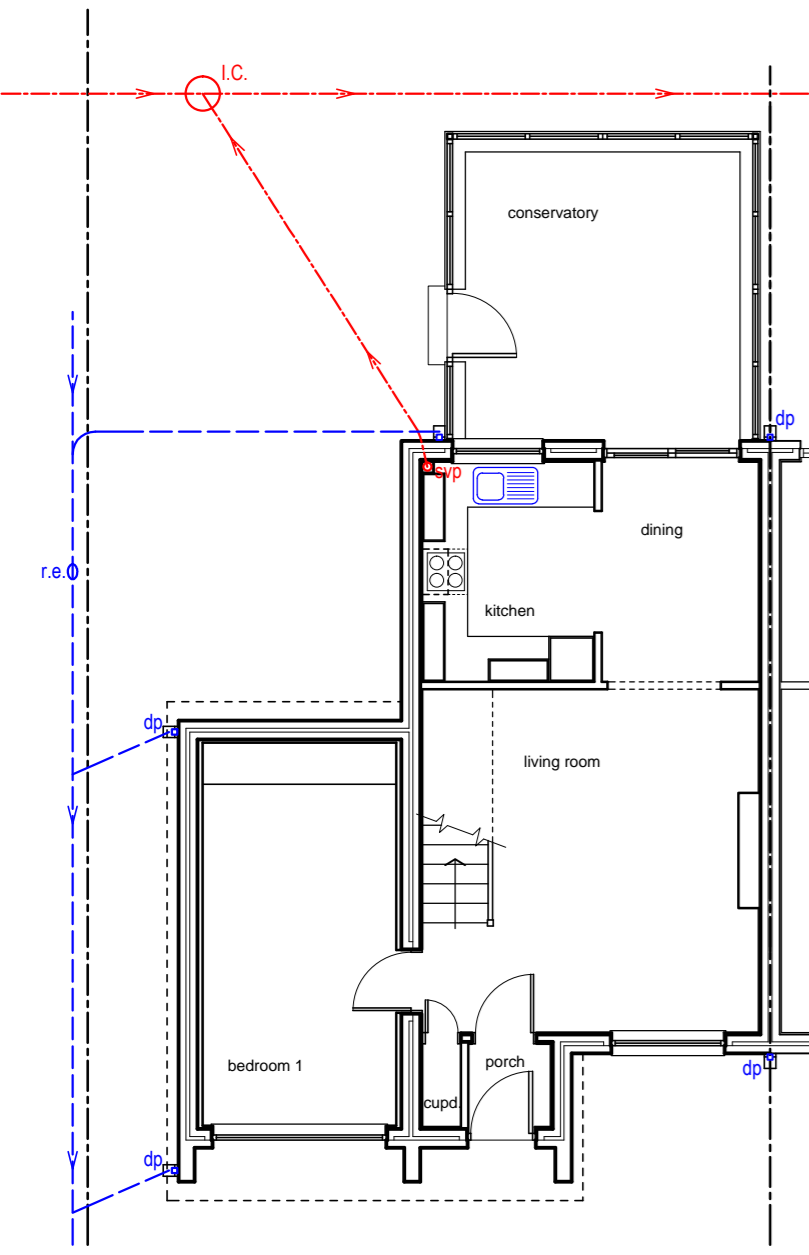

GROUND FLOOR PLAN

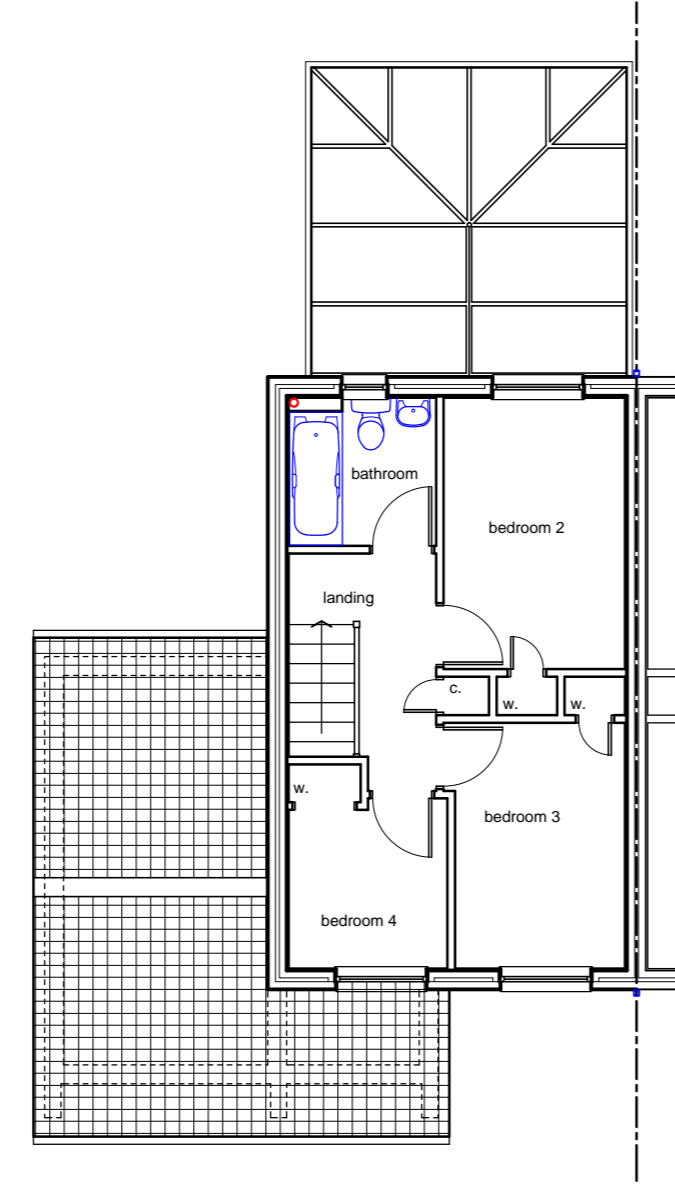

FIRST FLOOR PLAN

 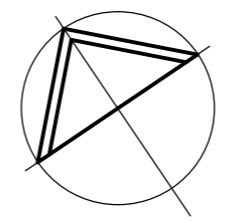

NOTES

AMENDMENTS

PROJECT
 19 HARCAR COURT
 TWEEDMOUTH
 BERWICK UPON TWEED
 TD15 2FB

CLIENT
 MR & MRS P. WOOD

TITLE
 SURVEY DRAWING

G M CRAIG
 Building Contractor
 1 LONGSTONE COURT
 RAMPARTS BUSINESS PARK
 BERWICK UPON TWEED
 TD15 1FA
 tel 01289 304409 - fax 01289 302124
 www.gmcraig.com

SCALE 1:100 @ A2
 DATE NOVEMBER 2020
 DRAWING NUMBER
 HC / 02 / A

