


Proposed Ground Floor Plan 1:50



Proposed Roof Plan 1:50

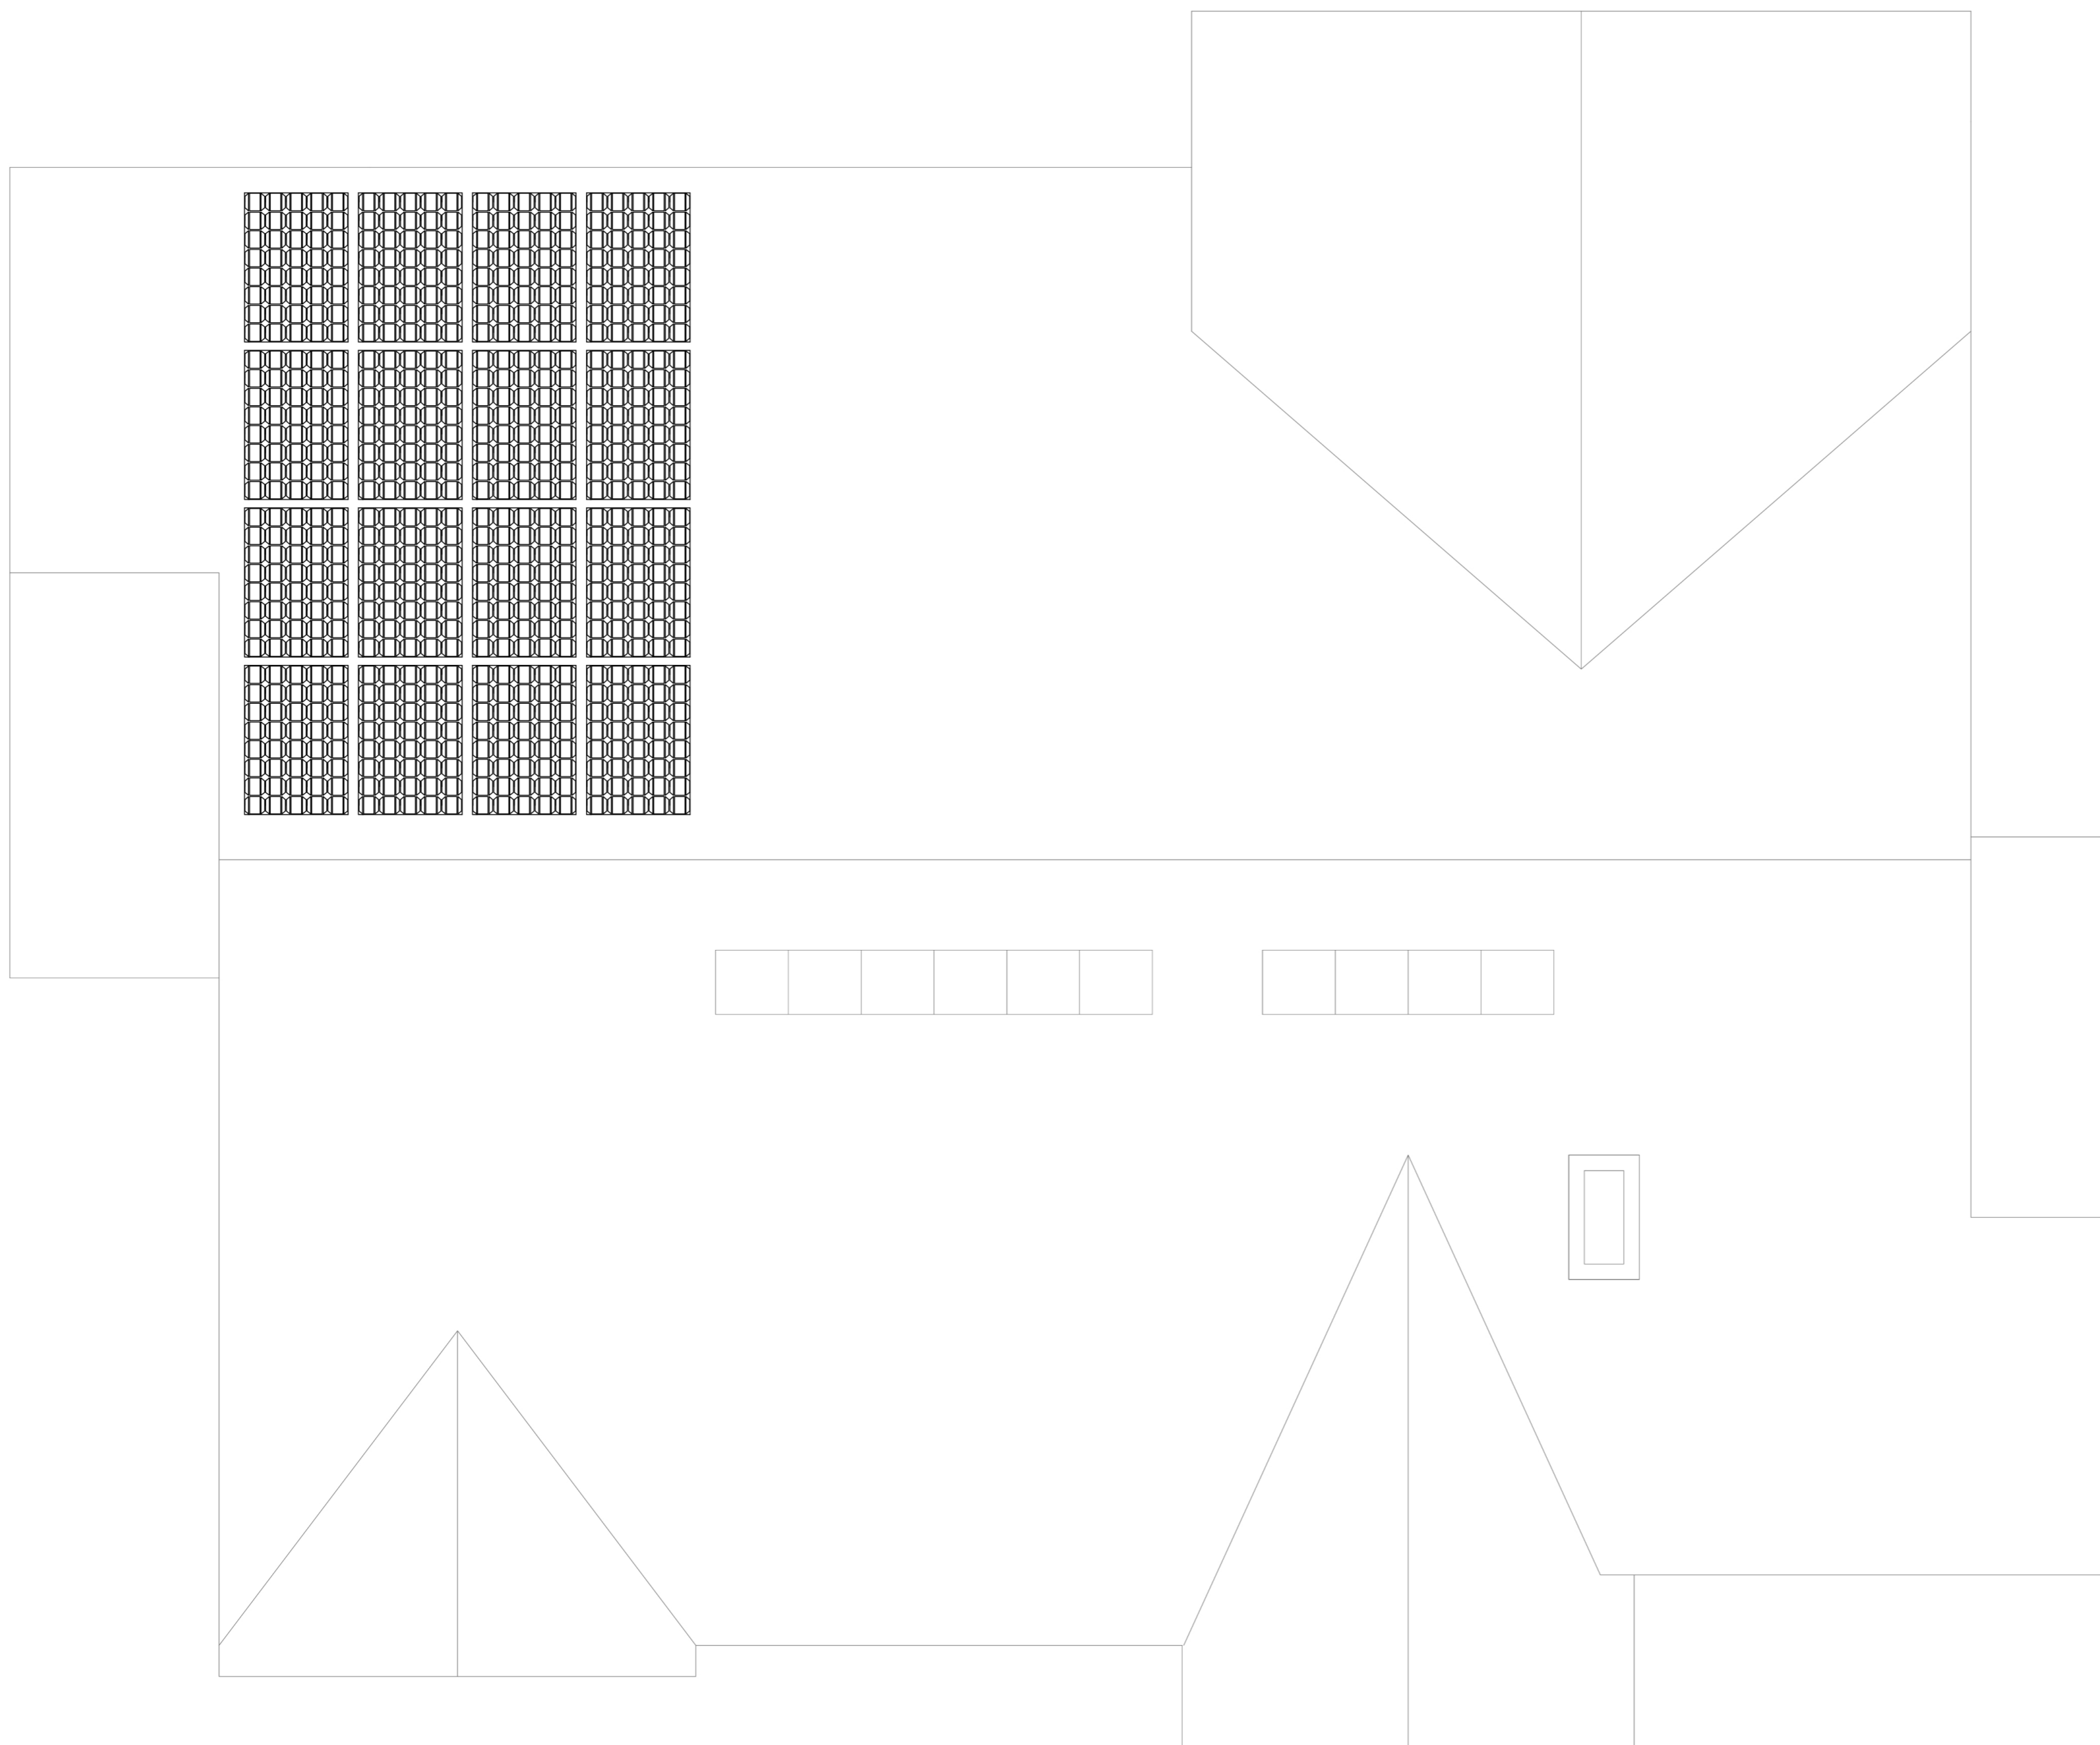

Unit 12 Creykes Court
Millfields, Plymouth
PL1 3JB

Studio@erclcdesigns.co.uk
Tel. 01752 223 686

Client:
Graham & Moira Johnson

Project:
4A Delgany Drive

Drawing:
Proposed Floor Plan

Scale: 1:50 @ A 1 Drwn: EWD

Number: **2016-35-PL-005**