


STRAND

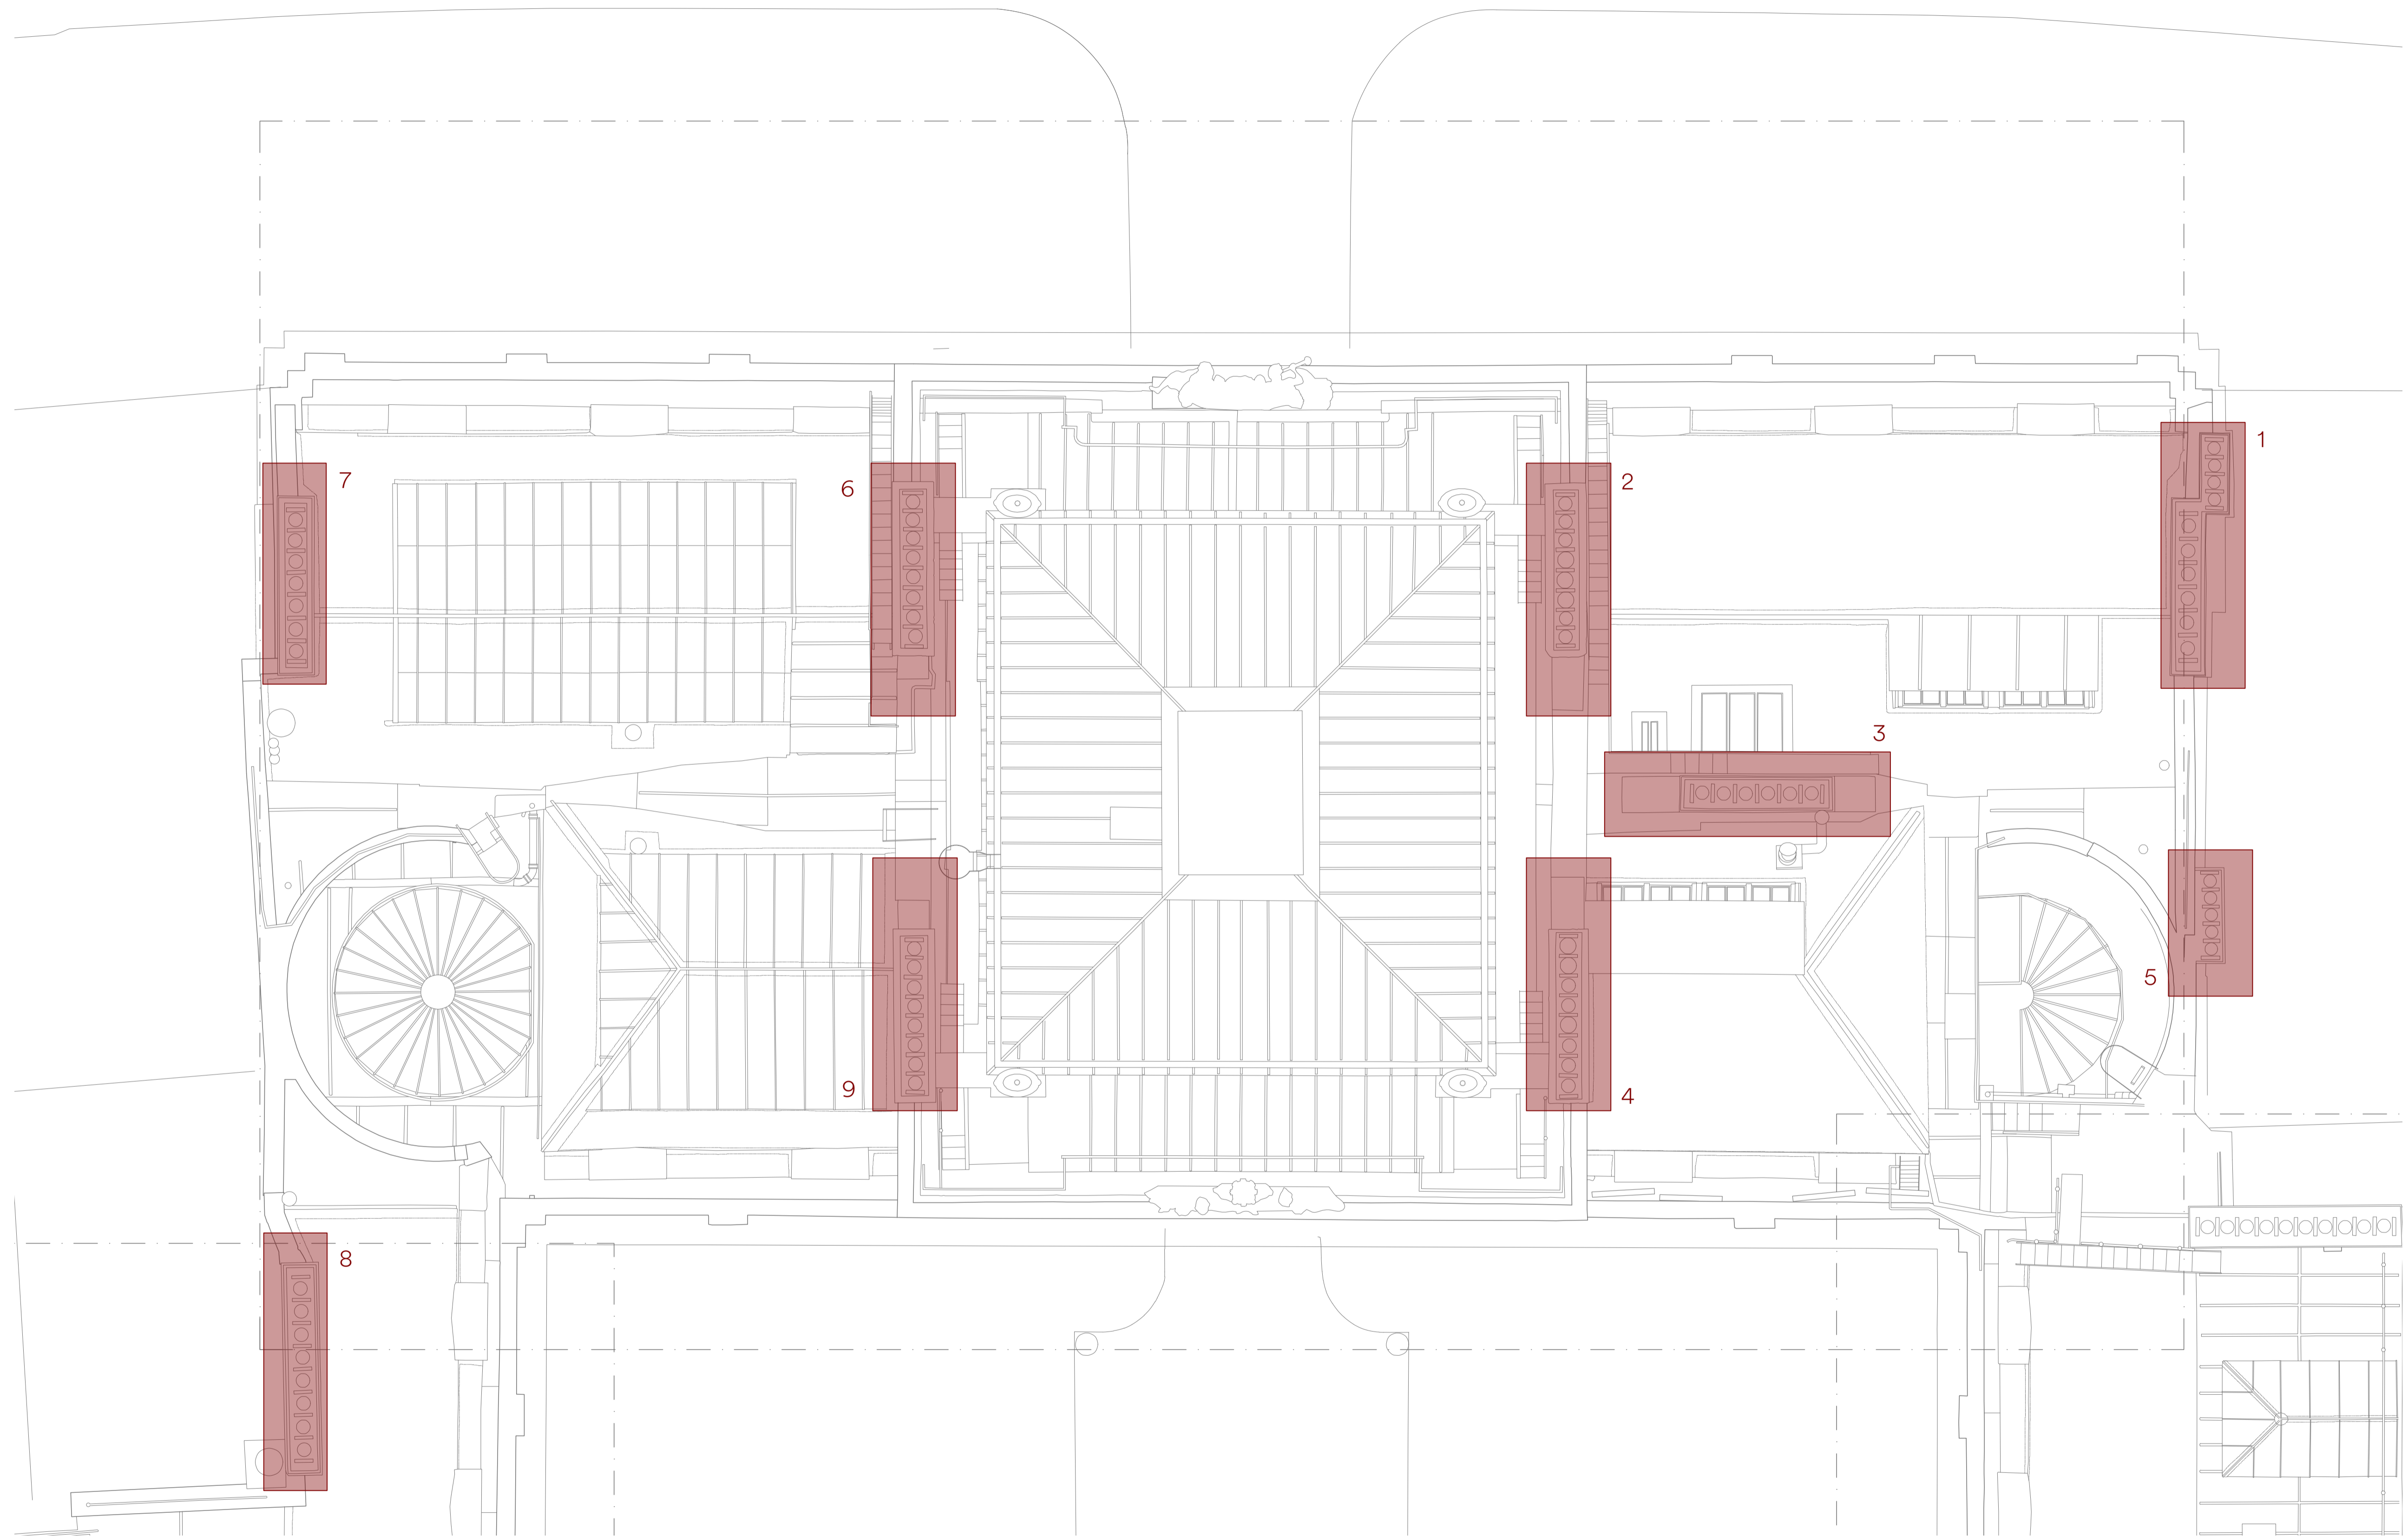


To be read in conjunction with 445 Condition Survey 1200925

project **THE COURTAULD: STONE REPAIRS**
drawing **Roof Plan & Repairs Key**
scale & size 1:75@A1
date 25.09.20 drawn by BH checked by BH

445 03 Status

BAYNESANDMITCHELLARCHITECTS

Baynes and Mitchell Architects Ltd. Company Registration Number 6884991 (England & Wales)

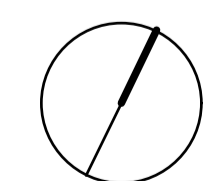

SECOND FLOOR
28 POLAND STREET
LONDON W1F 8QP
020 7734 0538
info@baynesandmitchell.co.uk
www.baynesandmitchell.co.uk