


Ground Floor Plan
Scale 1:50
0 50 100

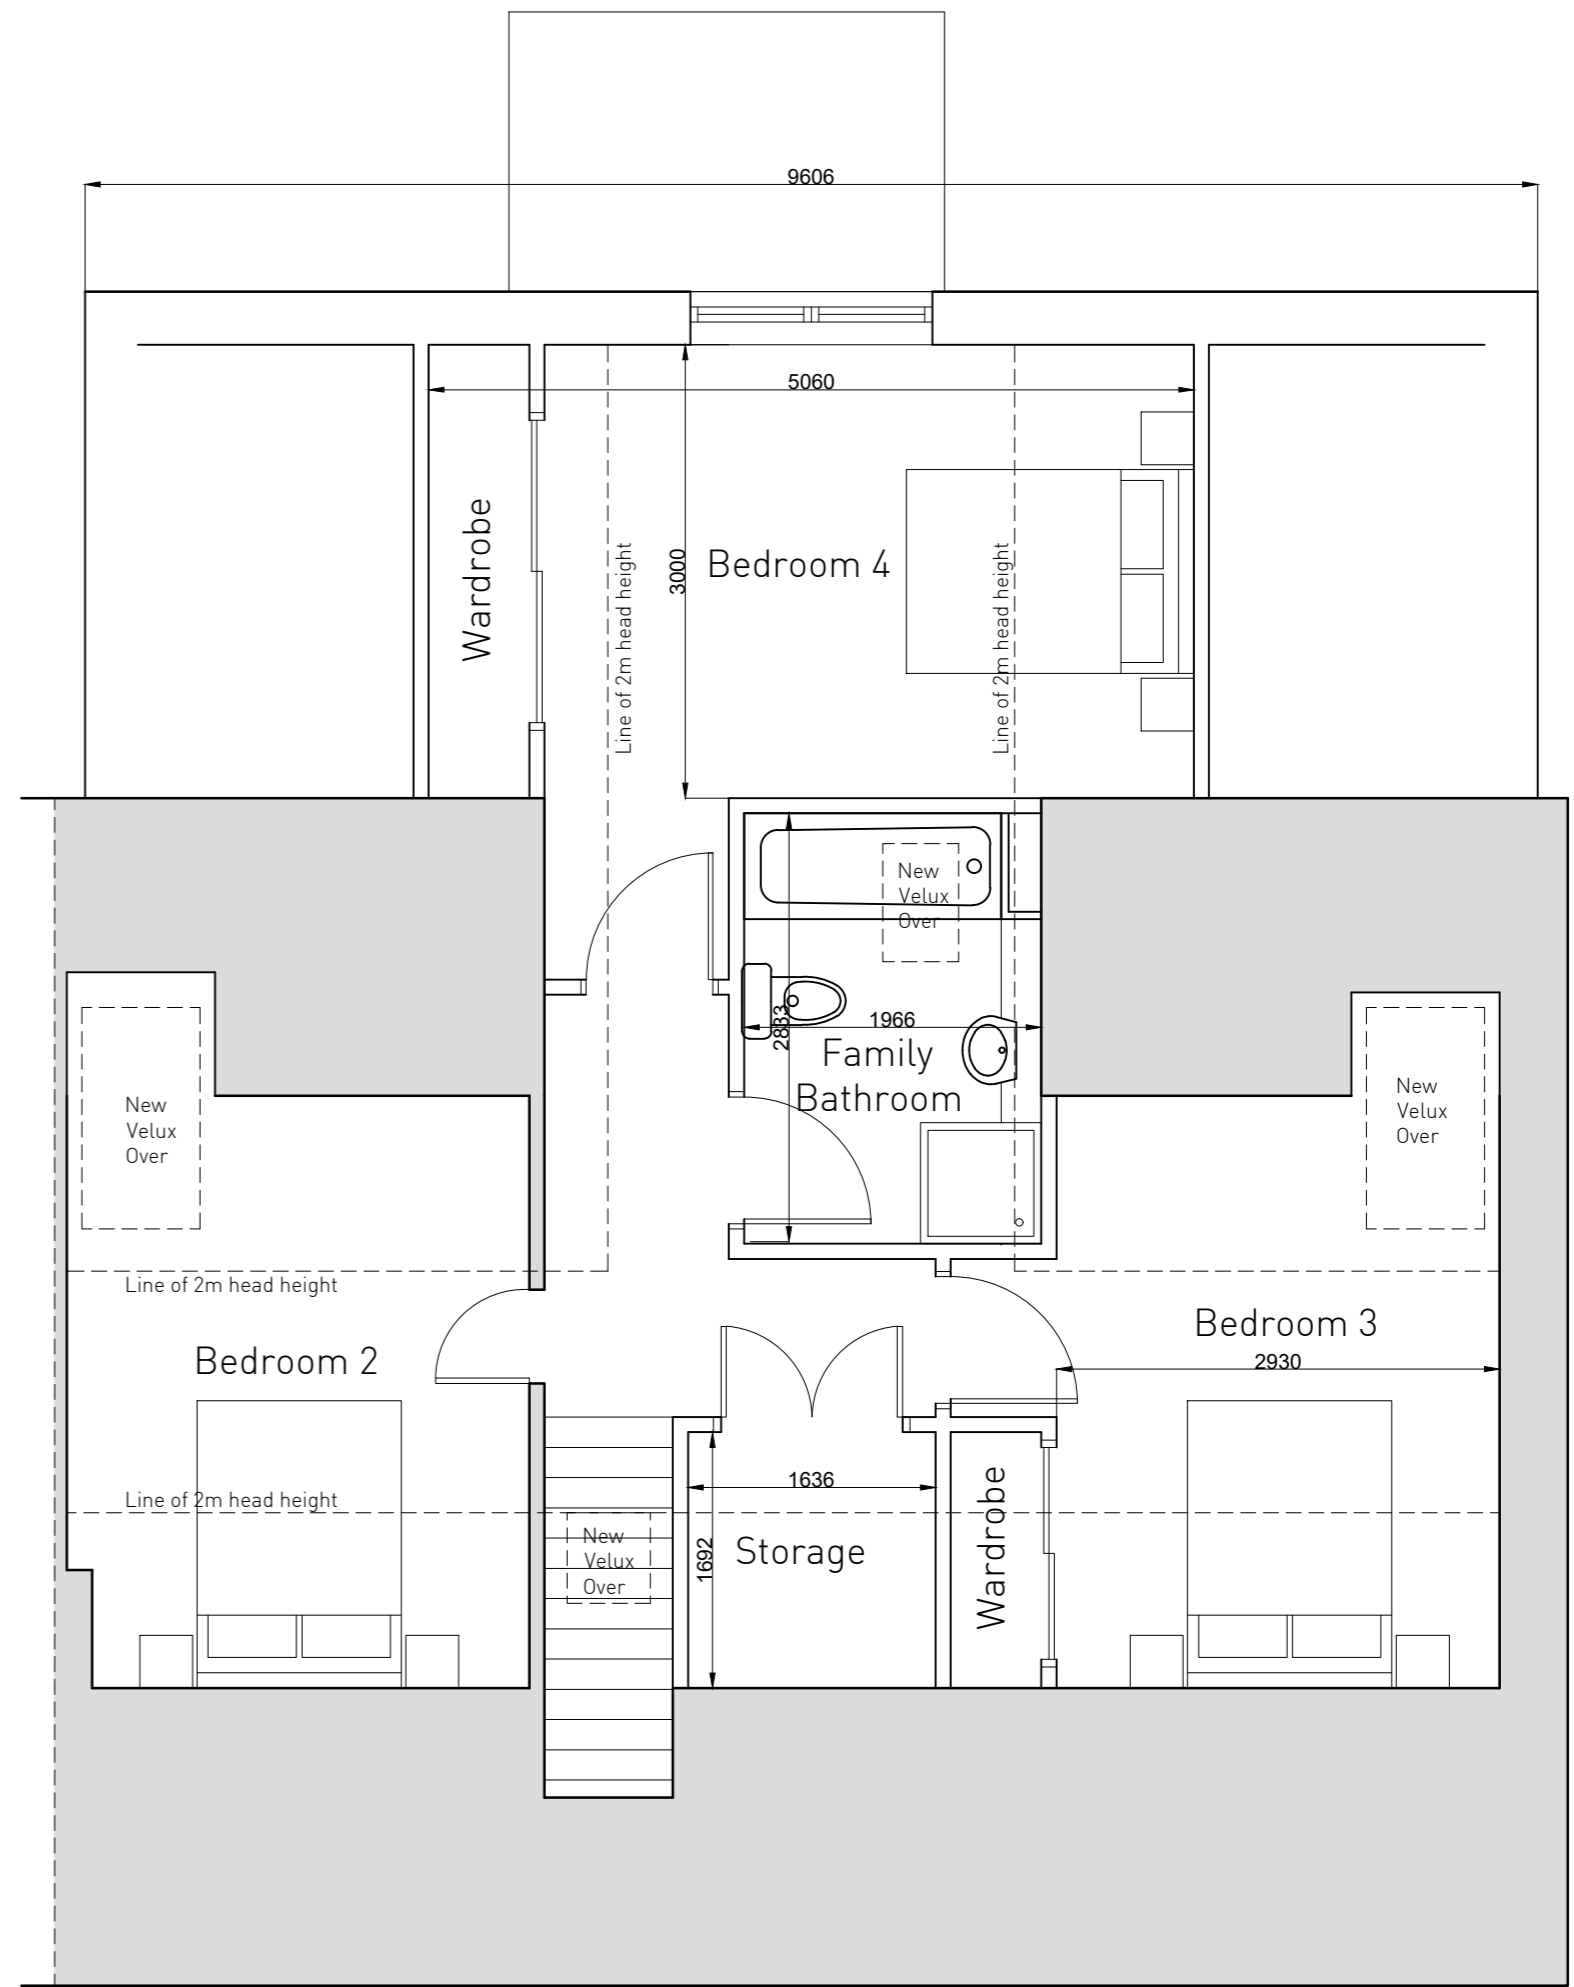

First Floor Plan
Scale 1:50
0 50 100

Key
Existing Walls