



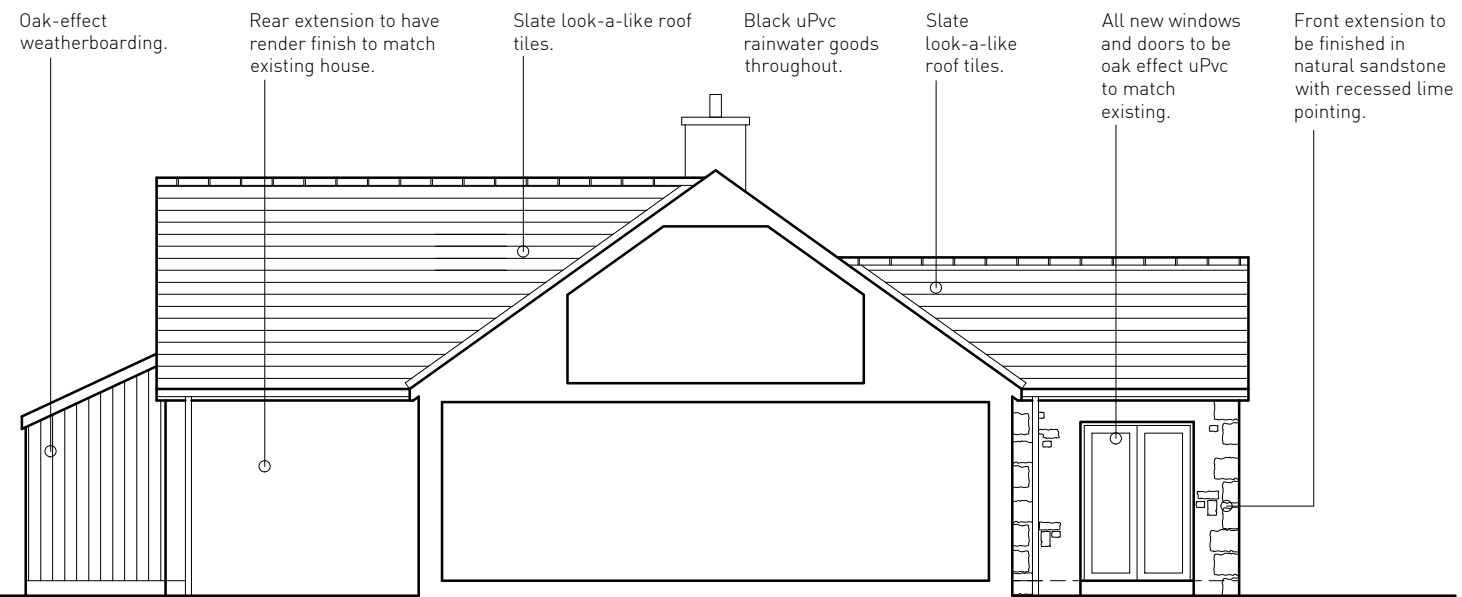


South East Elevation
Scale 1:100

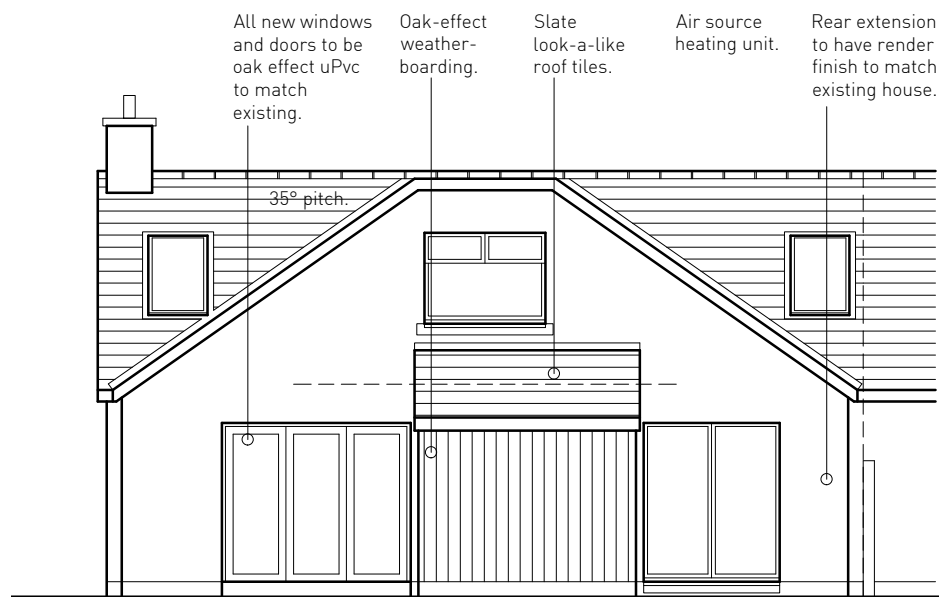

South West Elevation
Scale 1:100



North West Elevation
Scale 1:100
0 100 200

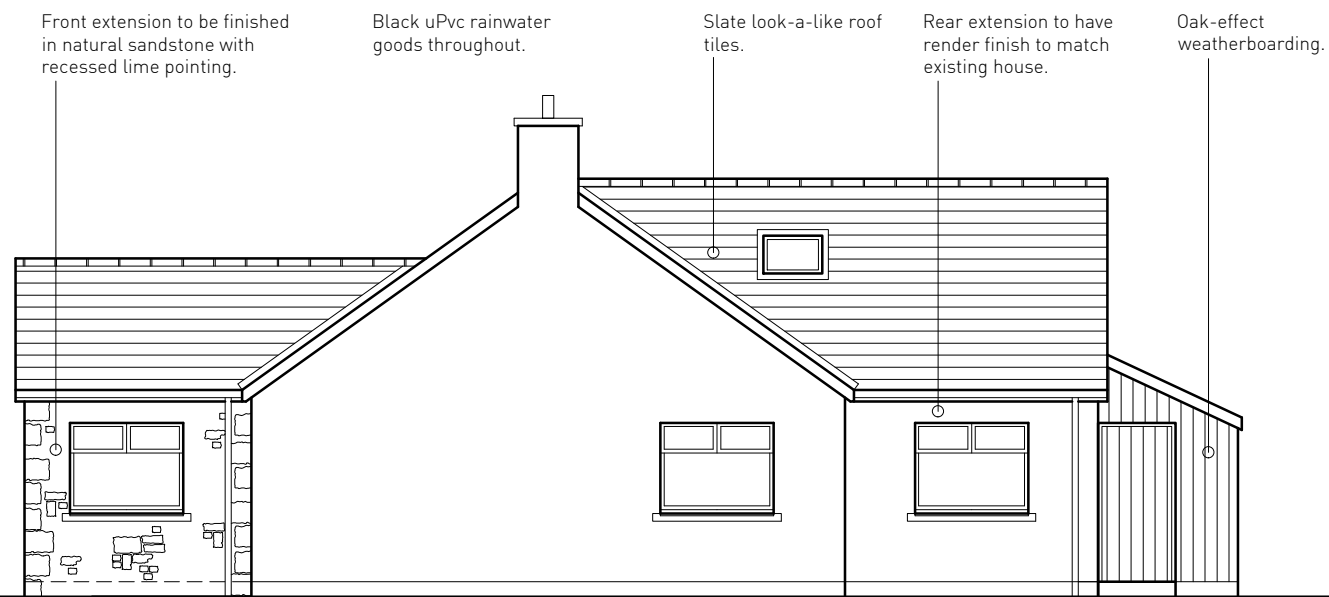

North East Elevation
Scale 1:100