



First Floor Plan
Scale 1:50

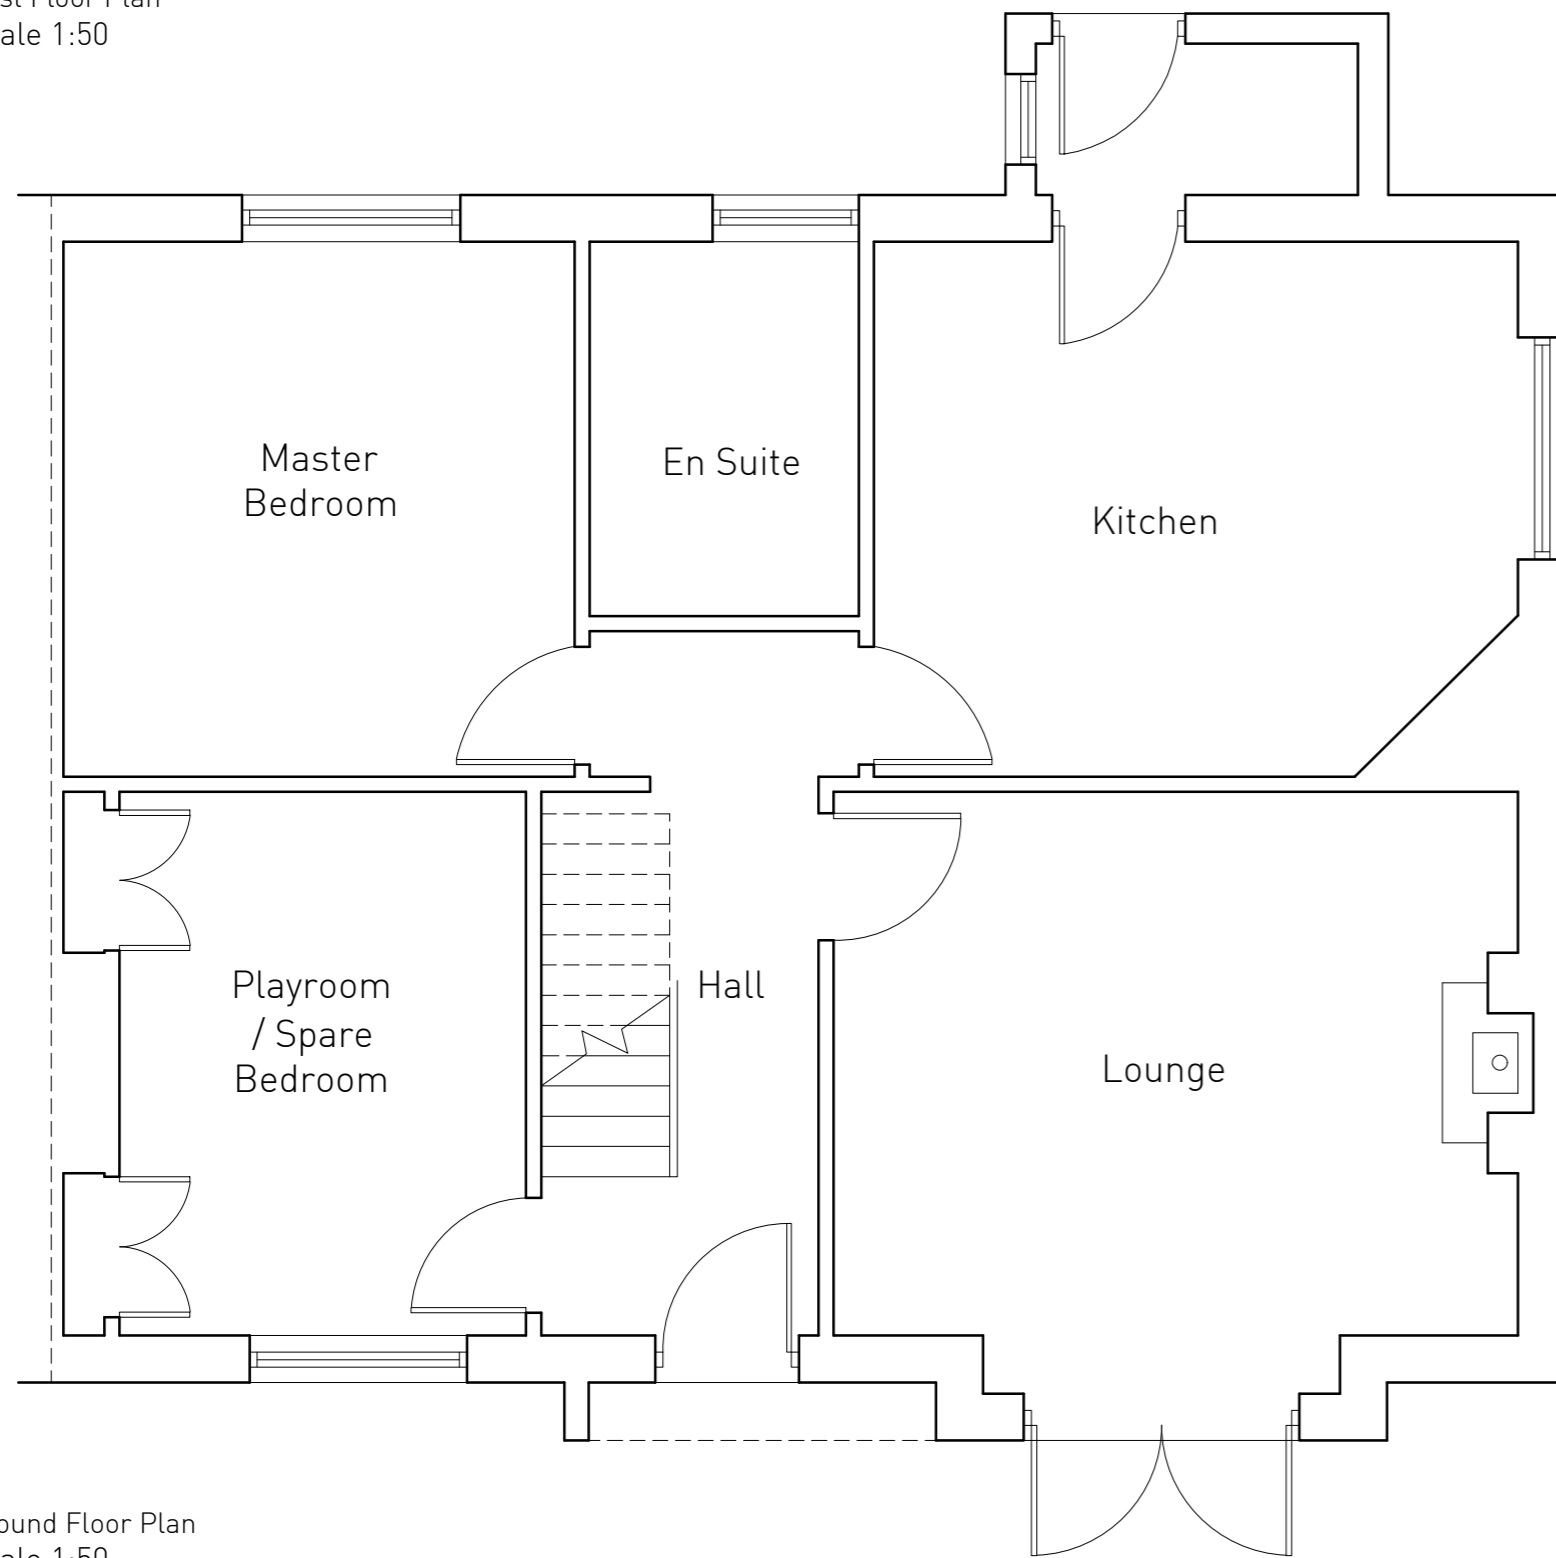

Ground Floor Plan
Scale 1:50




South East Elevation
Scale 1:100

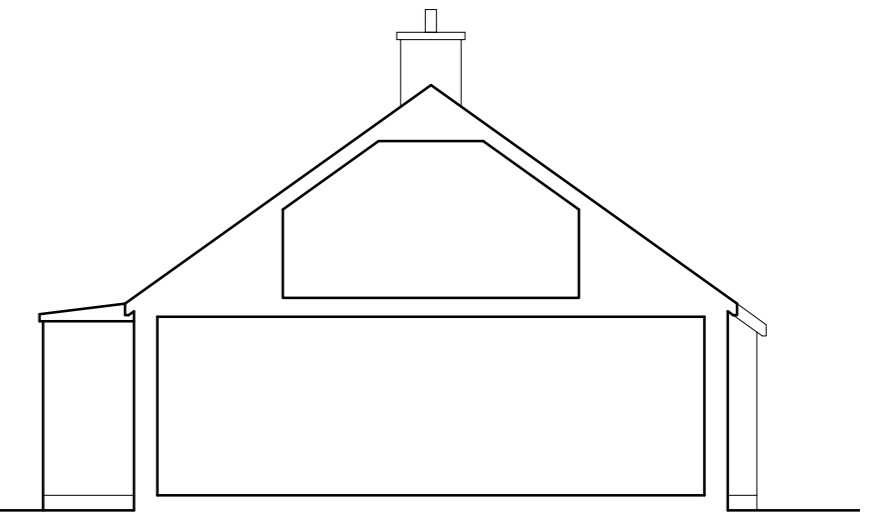

South West Elevation
Scale 1:100



North West Elevation
Scale 1:100

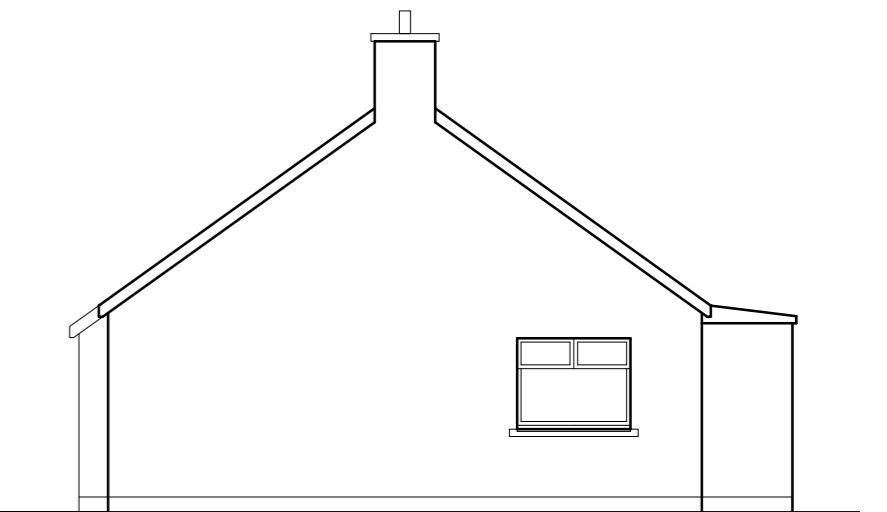

North East Elevation
Scale 1:100