


Ground Floor Plan Scale 1:50 0______

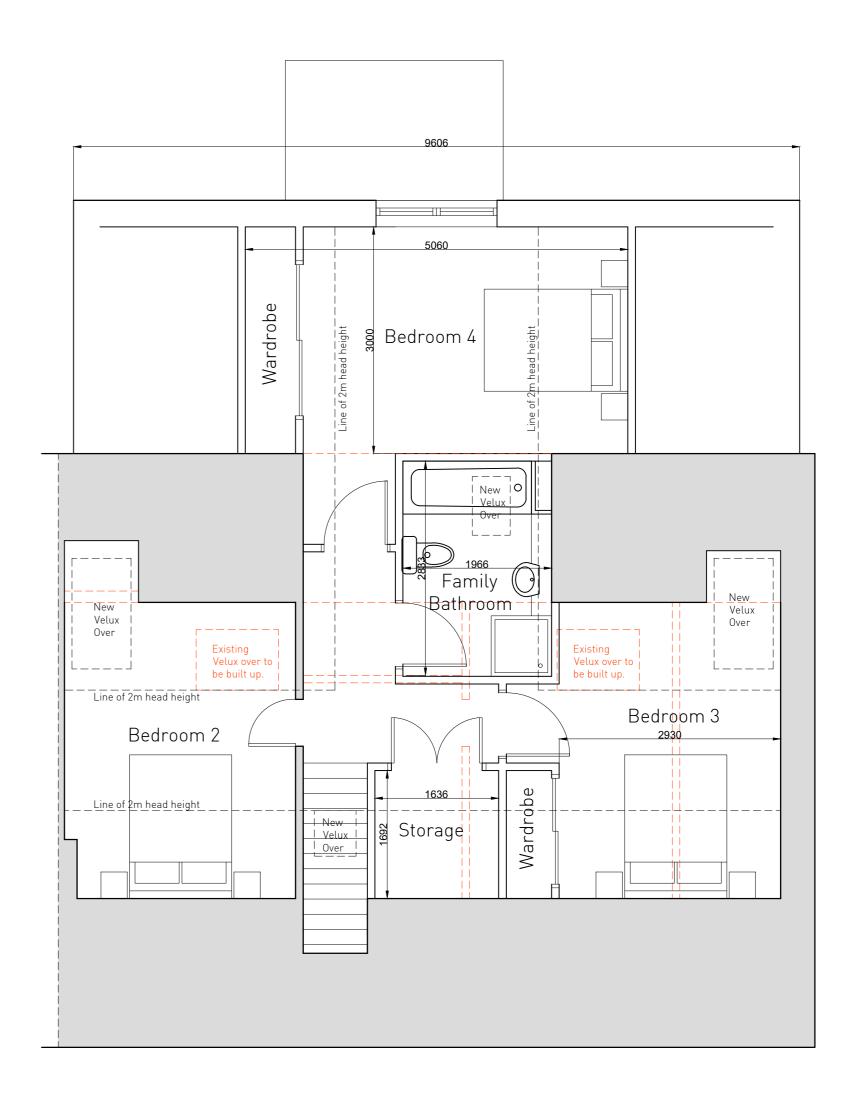

First Floor Plan Scale 1:50 0 50 100

Key

Downtakings

Existing Walls

Job No: 29.AHM	ReviDate Note	Notes:
Drawing No: 29.AHM-PL-1.3	A 15.02.21 Air source heat pump removed.	This drawing is copyright of Louise Rae Architect.
Drawing Title: Proposed Plans with Downtakings and Dimensions		Site/location plan reproduced by permission of Ordnance Survey, (c) Crown Copyright
Purpose: Planning		2019. All rights reserved. Licence number 100022432.
Date: Dec 2020		Do not scale from drawings. If in doubt please ask.
Drawing Size: A2		