




REVISIONS

A STOVE ADDED, BOOKS MOVED, ROOFLIGHT ADDED FEB 21

EXTRA SHED TO BE REMOVED

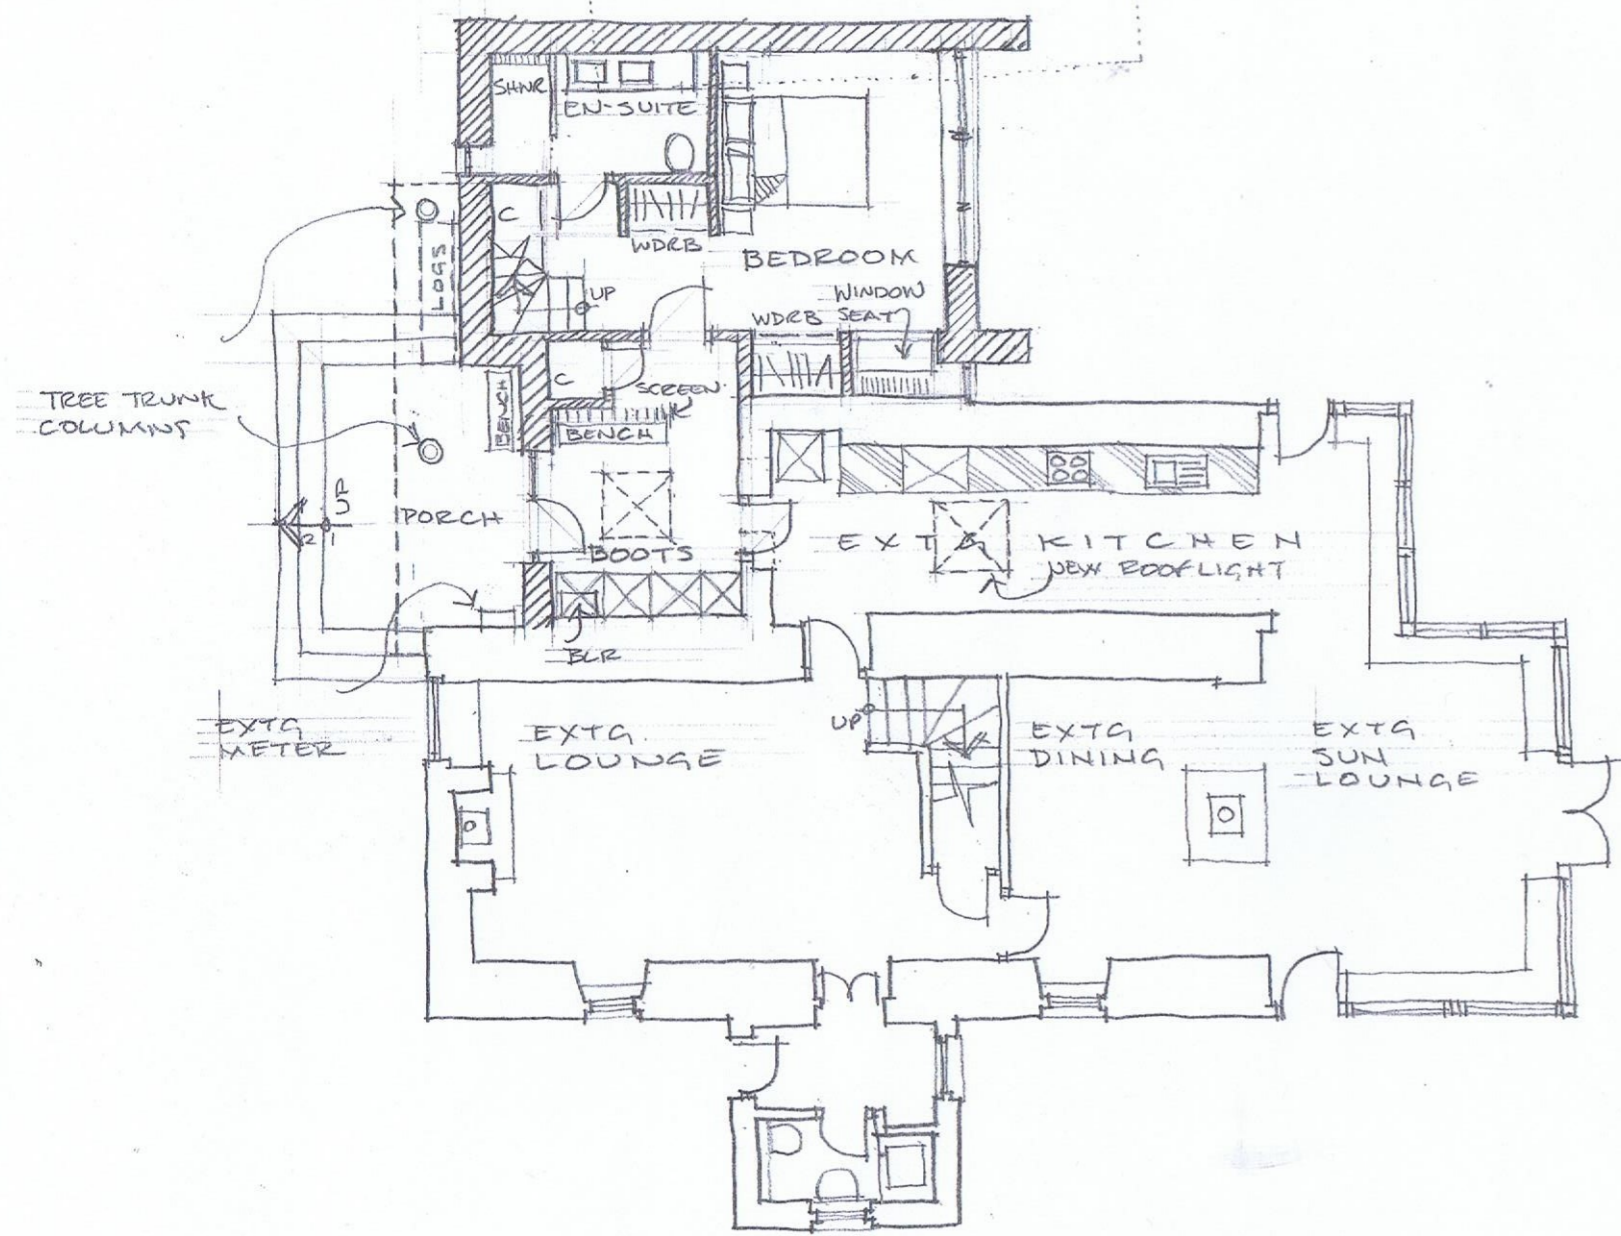

GRND FLOOR PLAN

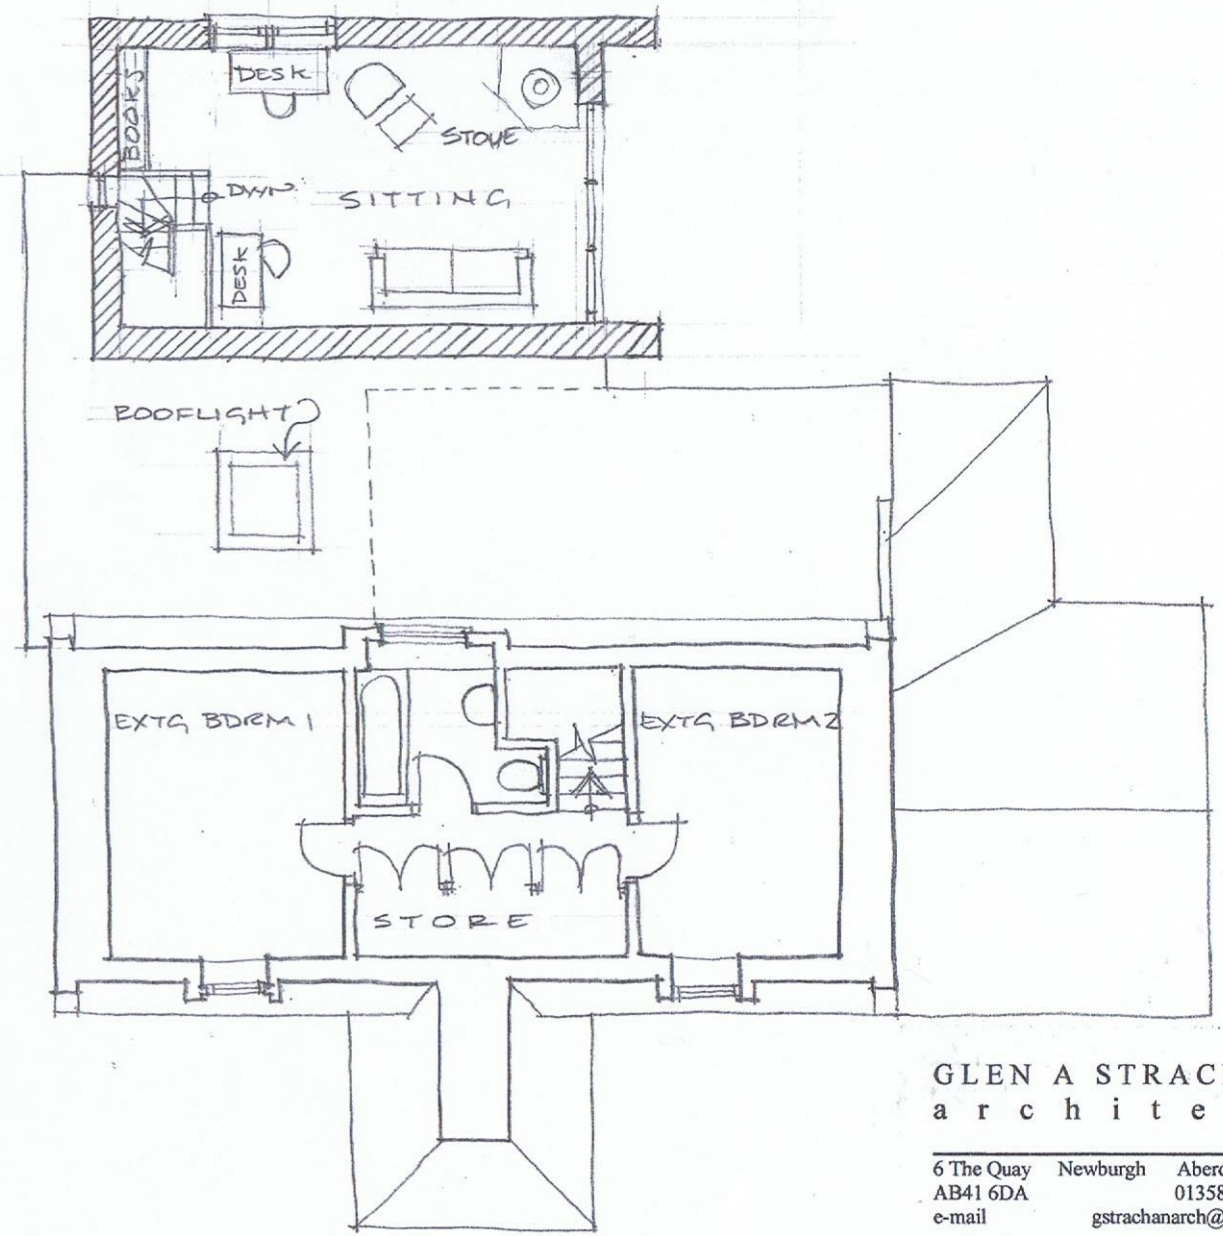 

FIRST FLOOR

GLEN A STRACHAN
architect

6 The Quay Newburgh Aberdeenshire
AB41 6DA 01358 788056
e-mail gstrachanarch@aol.com

Alterations at
Balnacroft Cottage
Crathie

For Drs N & P Smith

Proposed Ground & First
Floor Plans

scale 1: 100 Jan 21

Drg. No. A762/07 Rev A

© Glen Strachan Architect Jan 21