


GRND FLOOR PLAN

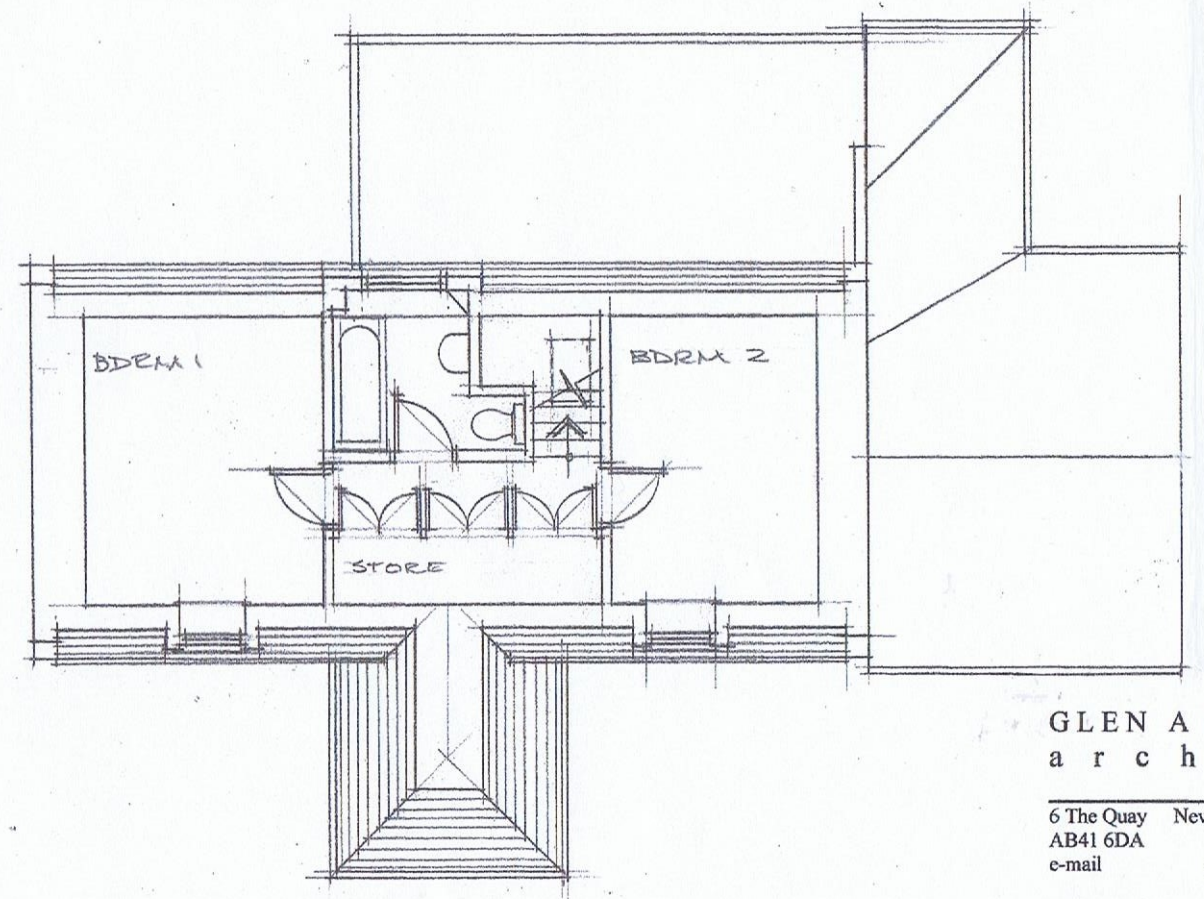

FIRST FLOOR

GLEN A STRACHAN
architect

6 The Quay Newburgh Aberdeenshire
AB41 6DA 01358 78805
e-mail gstrachanarch@aol.com

Alterations at
Balnacroft Cottage
Crathie

For Drs N & P Smith

Existing Ground & First
Floor Plans

scale 1: 100

Jan 2

Drg. No. A762/05 Rev

© Glen Strachan Architect

Jan 21