




Existing Ground floor Plan

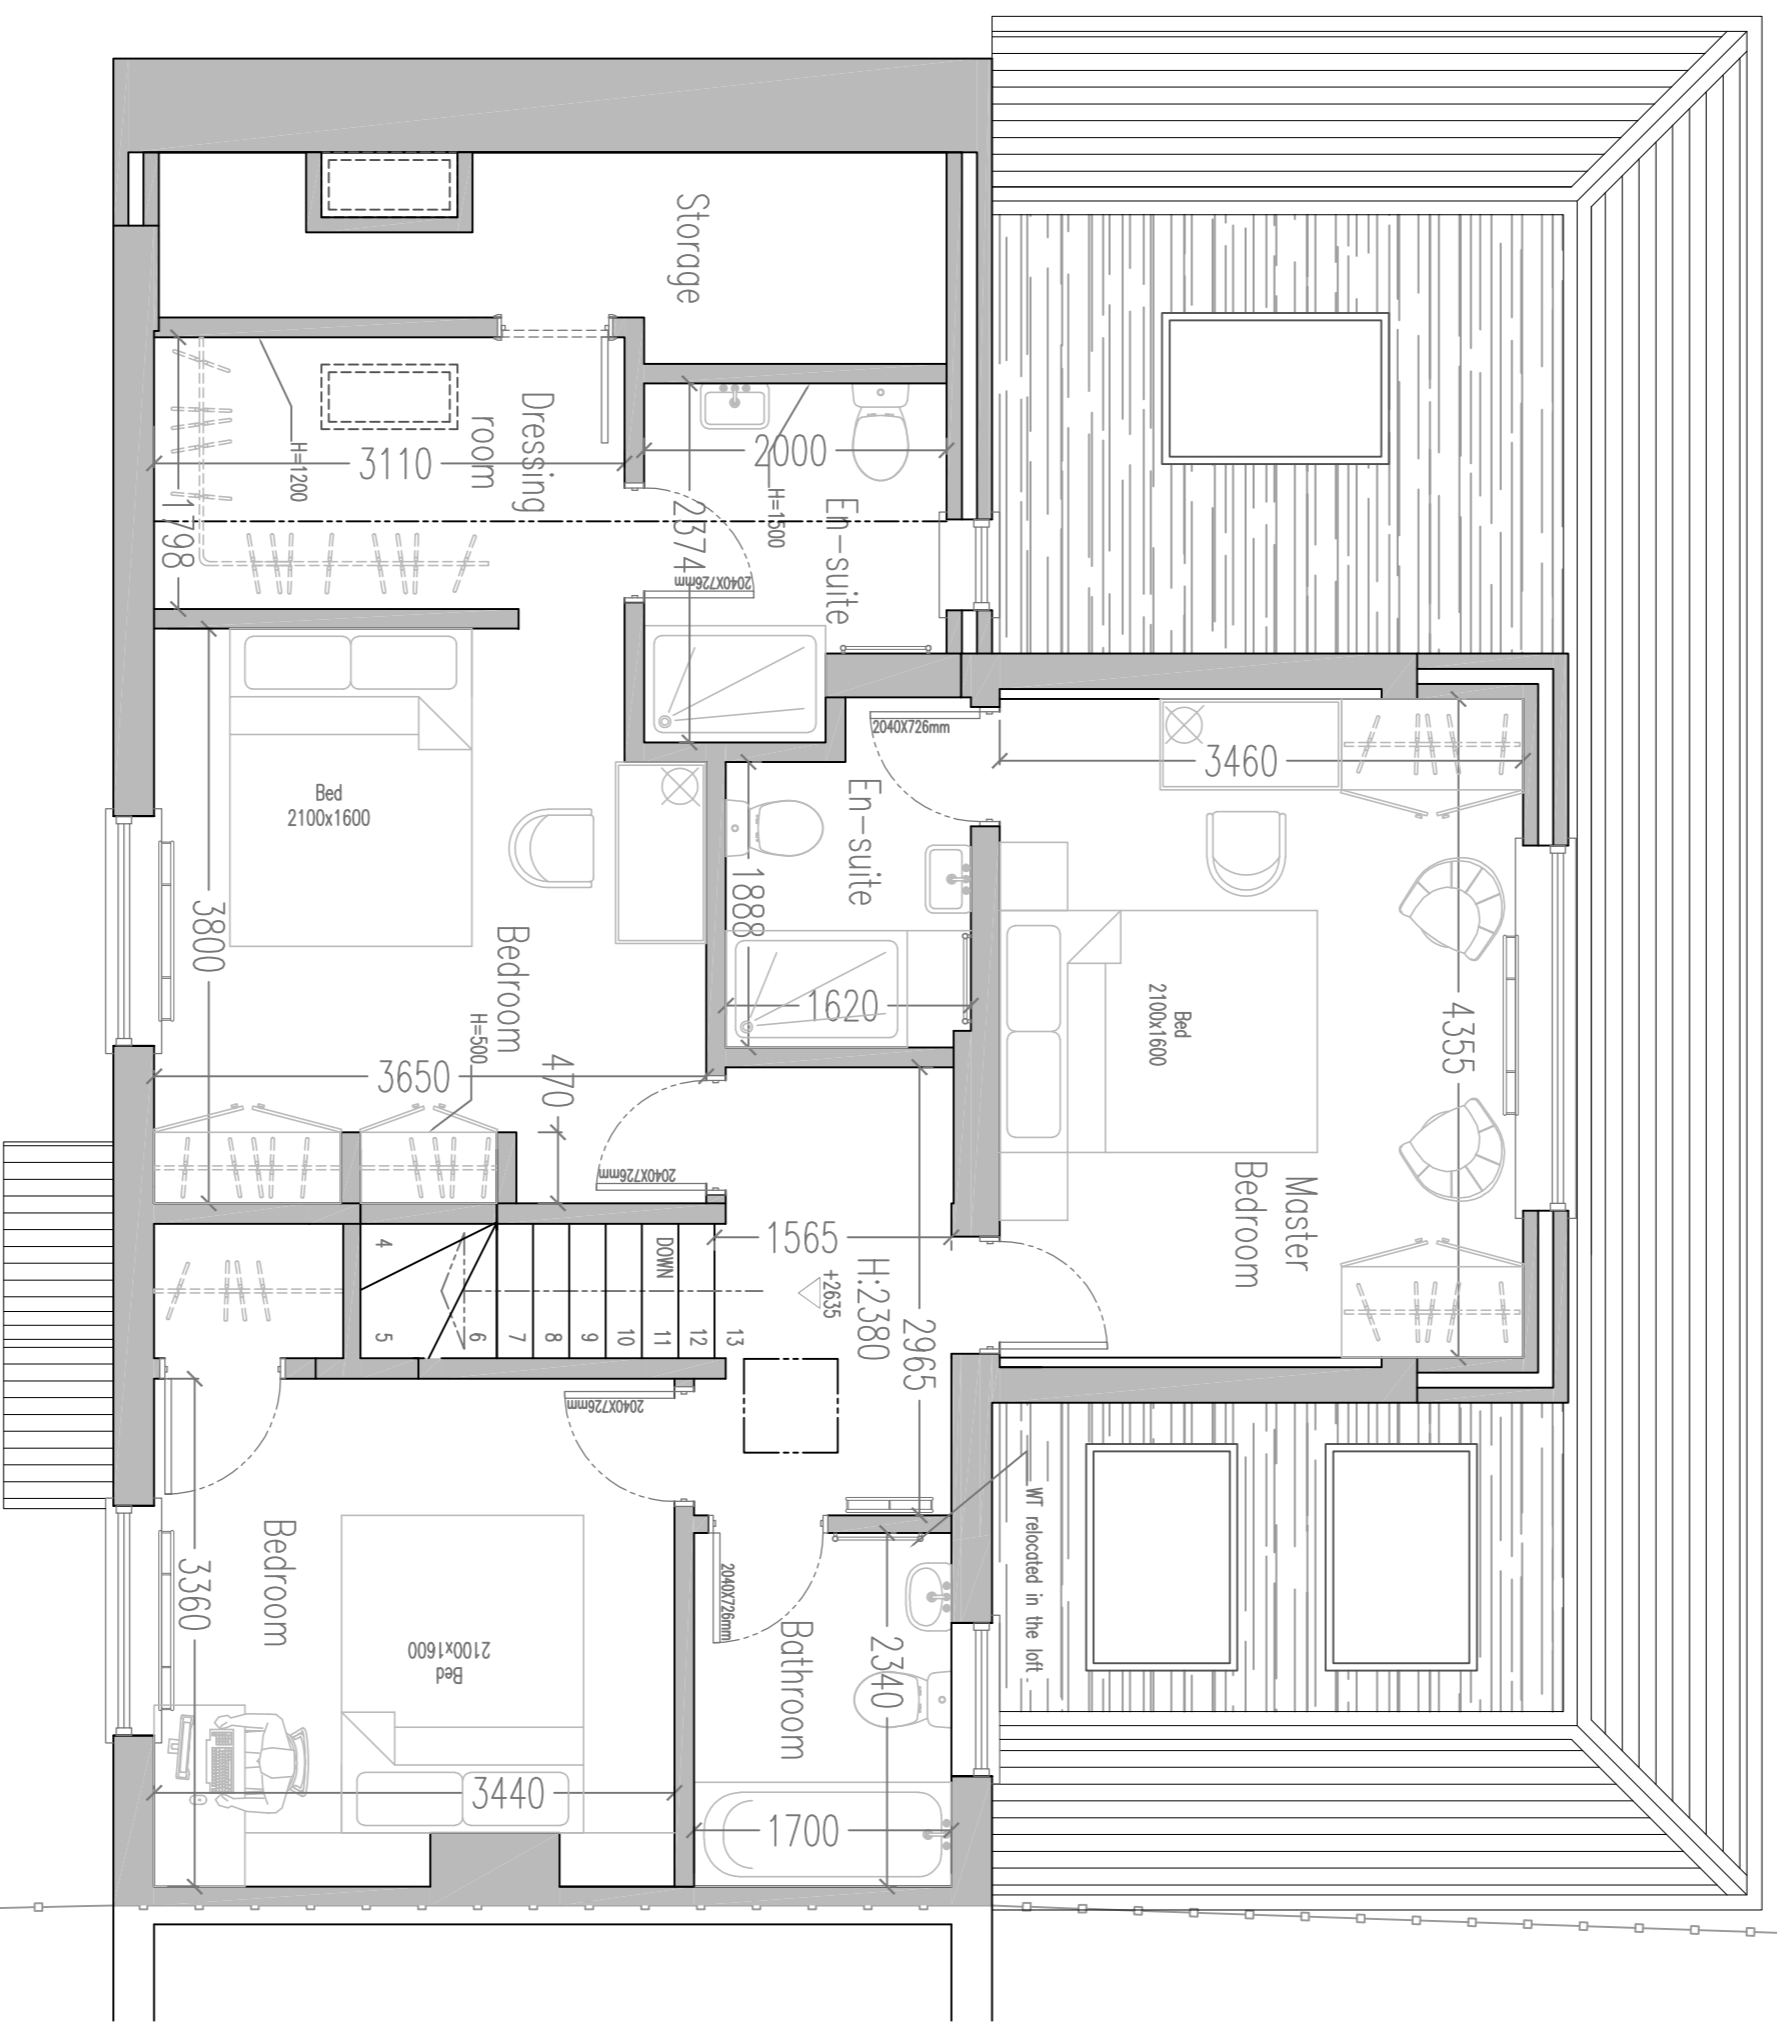


Existing First floor Plan

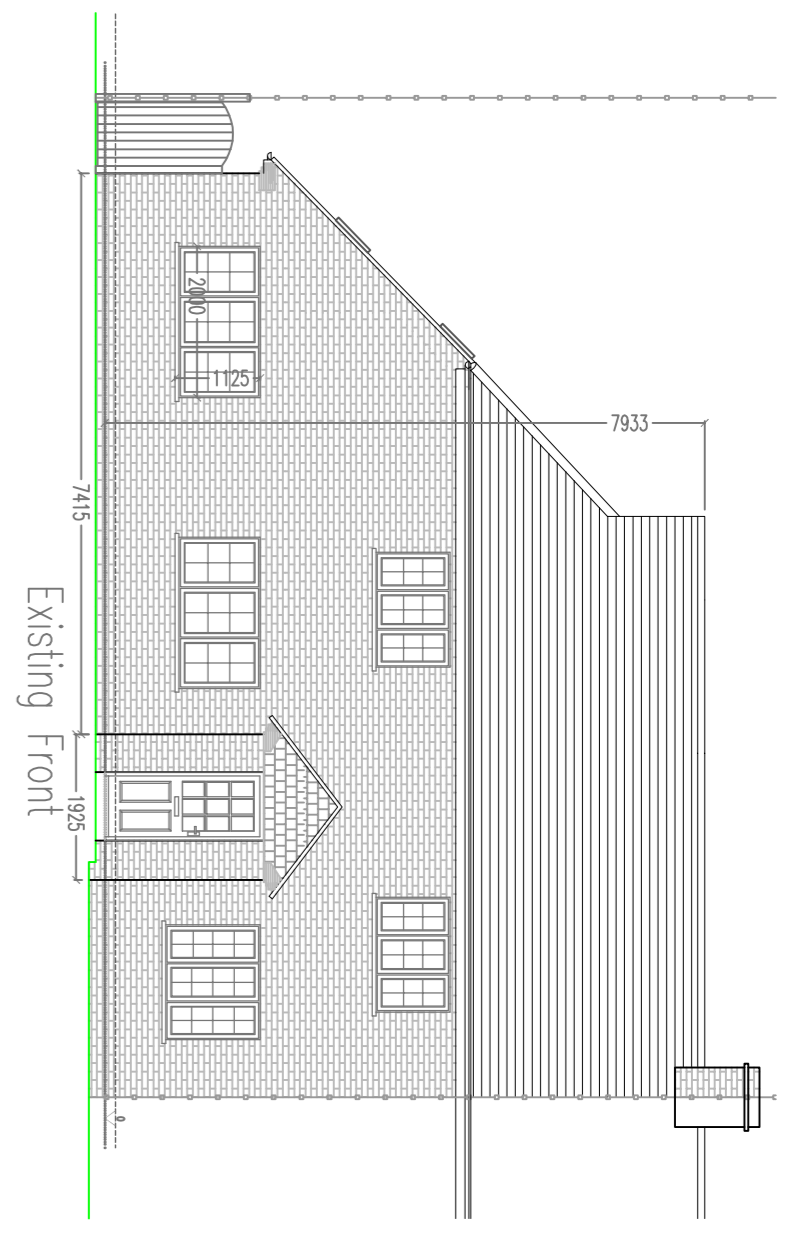


Existing Front

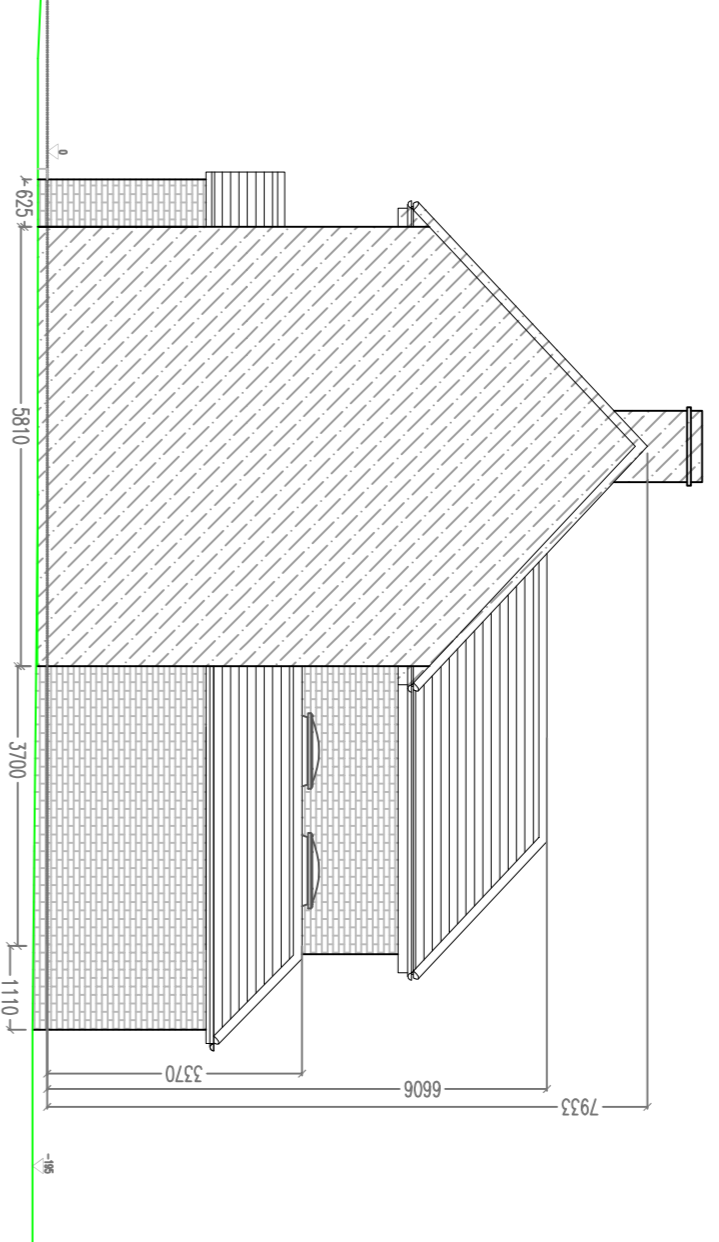


Existing Side from house n°4

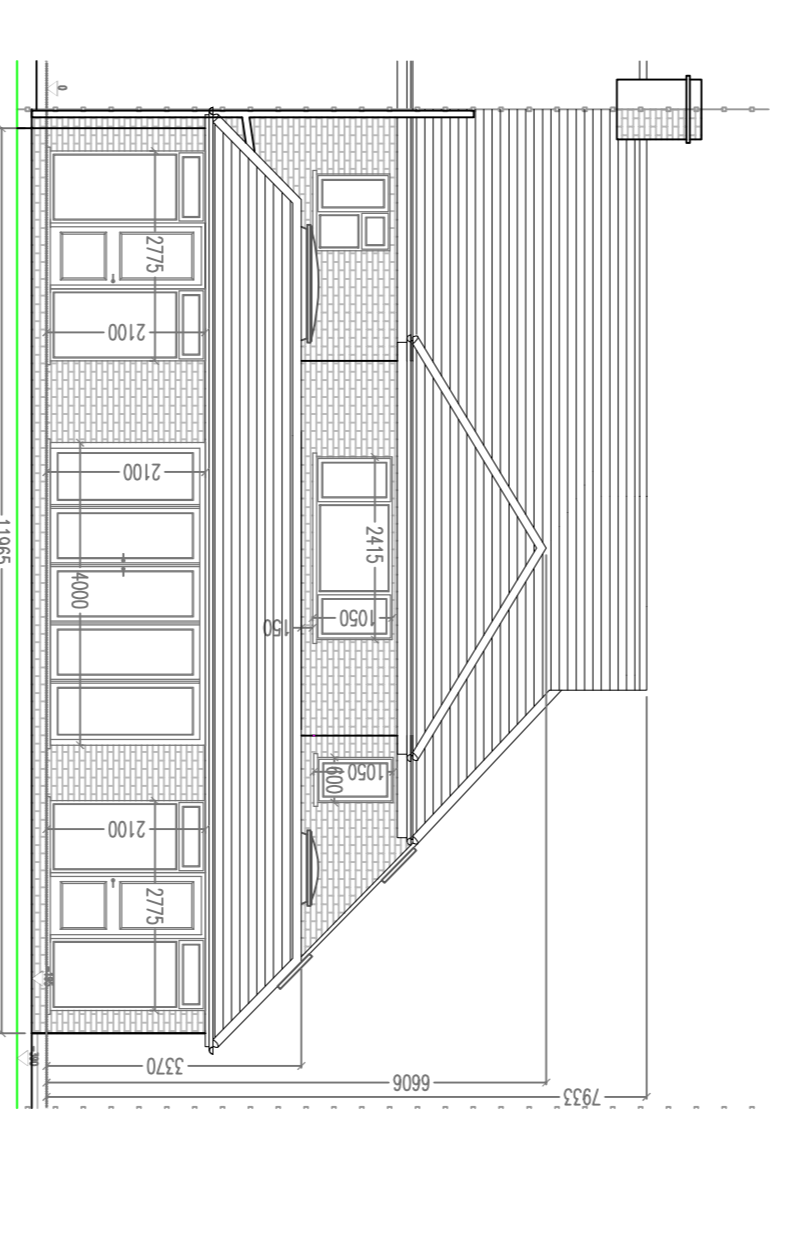

Existing Rear

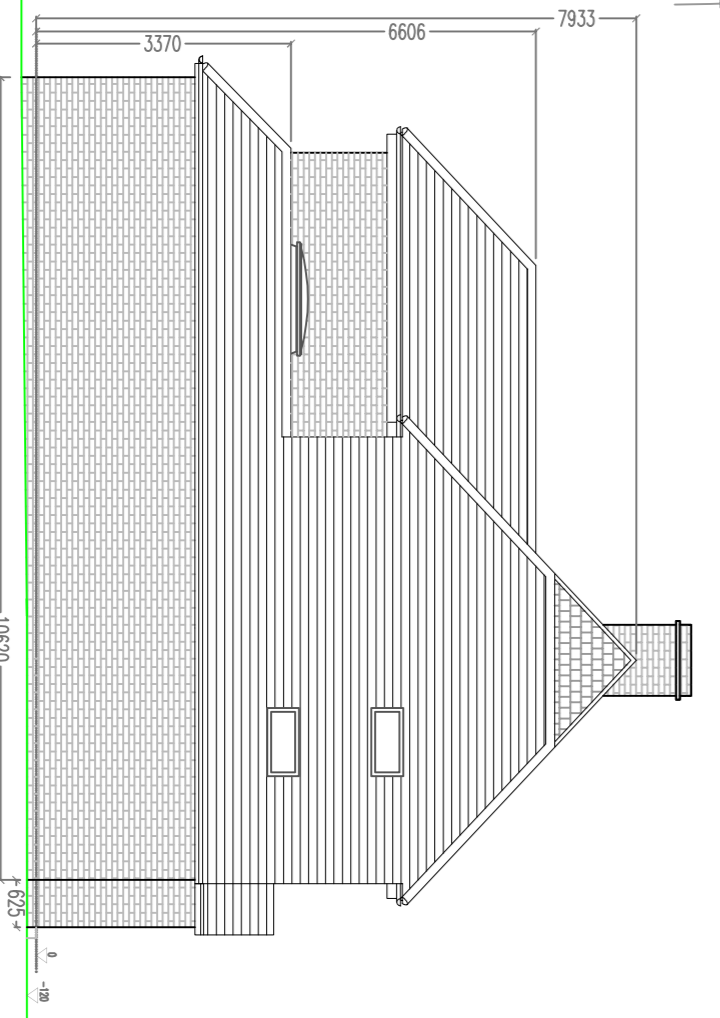

Existing Side from House n°2

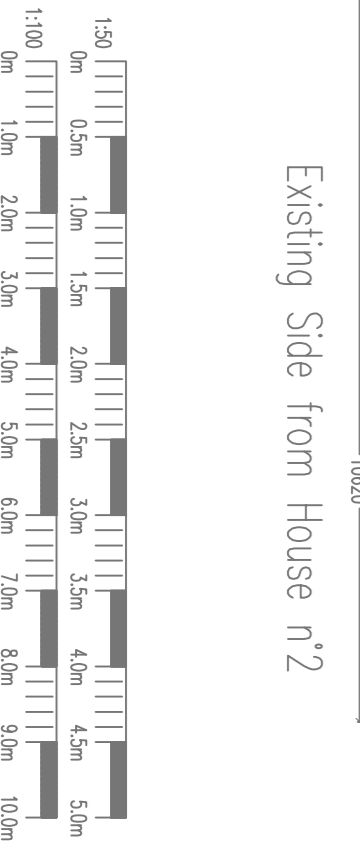

NOTES:

Rev	Date	Details of Issue	Initials

Existing Drawing

Client: Mr & Mrs French

Project: 3 Hopgarden Cottage, Filton Lane Shoreham, Kent, TN14 7SX

Title: Existing House Plans and Elevations

Drawn: HV **Date:** 04/02/2021 **Scale (at A1):** 1:50/100

Drawn: SP/265-20-P-L01 **Revision No.:** B

SEVENOAKS PLANS
Working Together To Build Your Vision
Tel: 01732 240140
www.sevenoaksplans.com

This document and all information herein is confidential and the intellectual property of Sevenoaks Plans Ltd. It is disclosed in confidence on terms that it will not be disclosed to any third party, used, sold, loaned, licensed, or reproduced in whole or in any part in any manner or form for manufacturing, advertising, or promotional purposes without the written consent of Sevenoaks Plans Ltd. The copyright is retained by Sevenoaks Plans Ltd. © Sevenoaks Plans Ltd.