



Existing Ground Floor @ 1:50

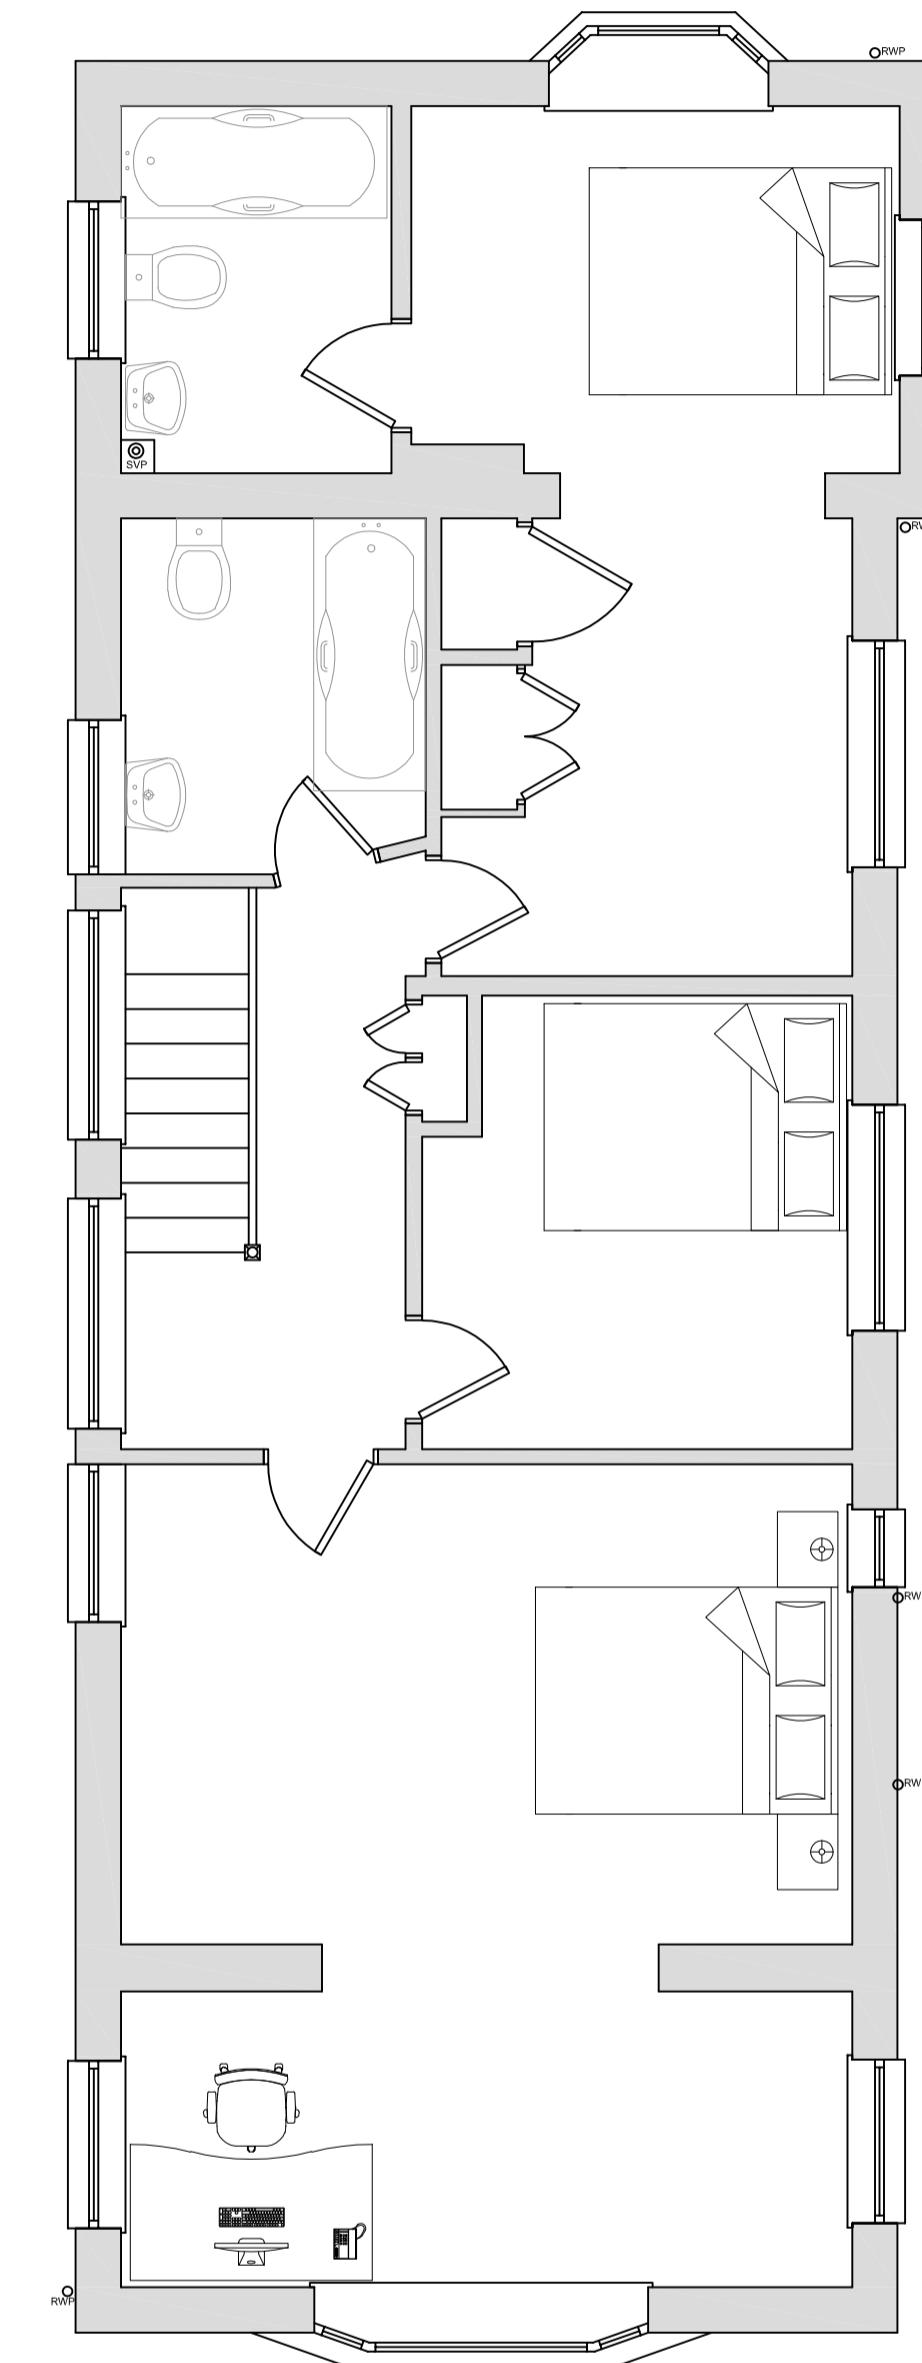

Existing First Floor @ 1:50

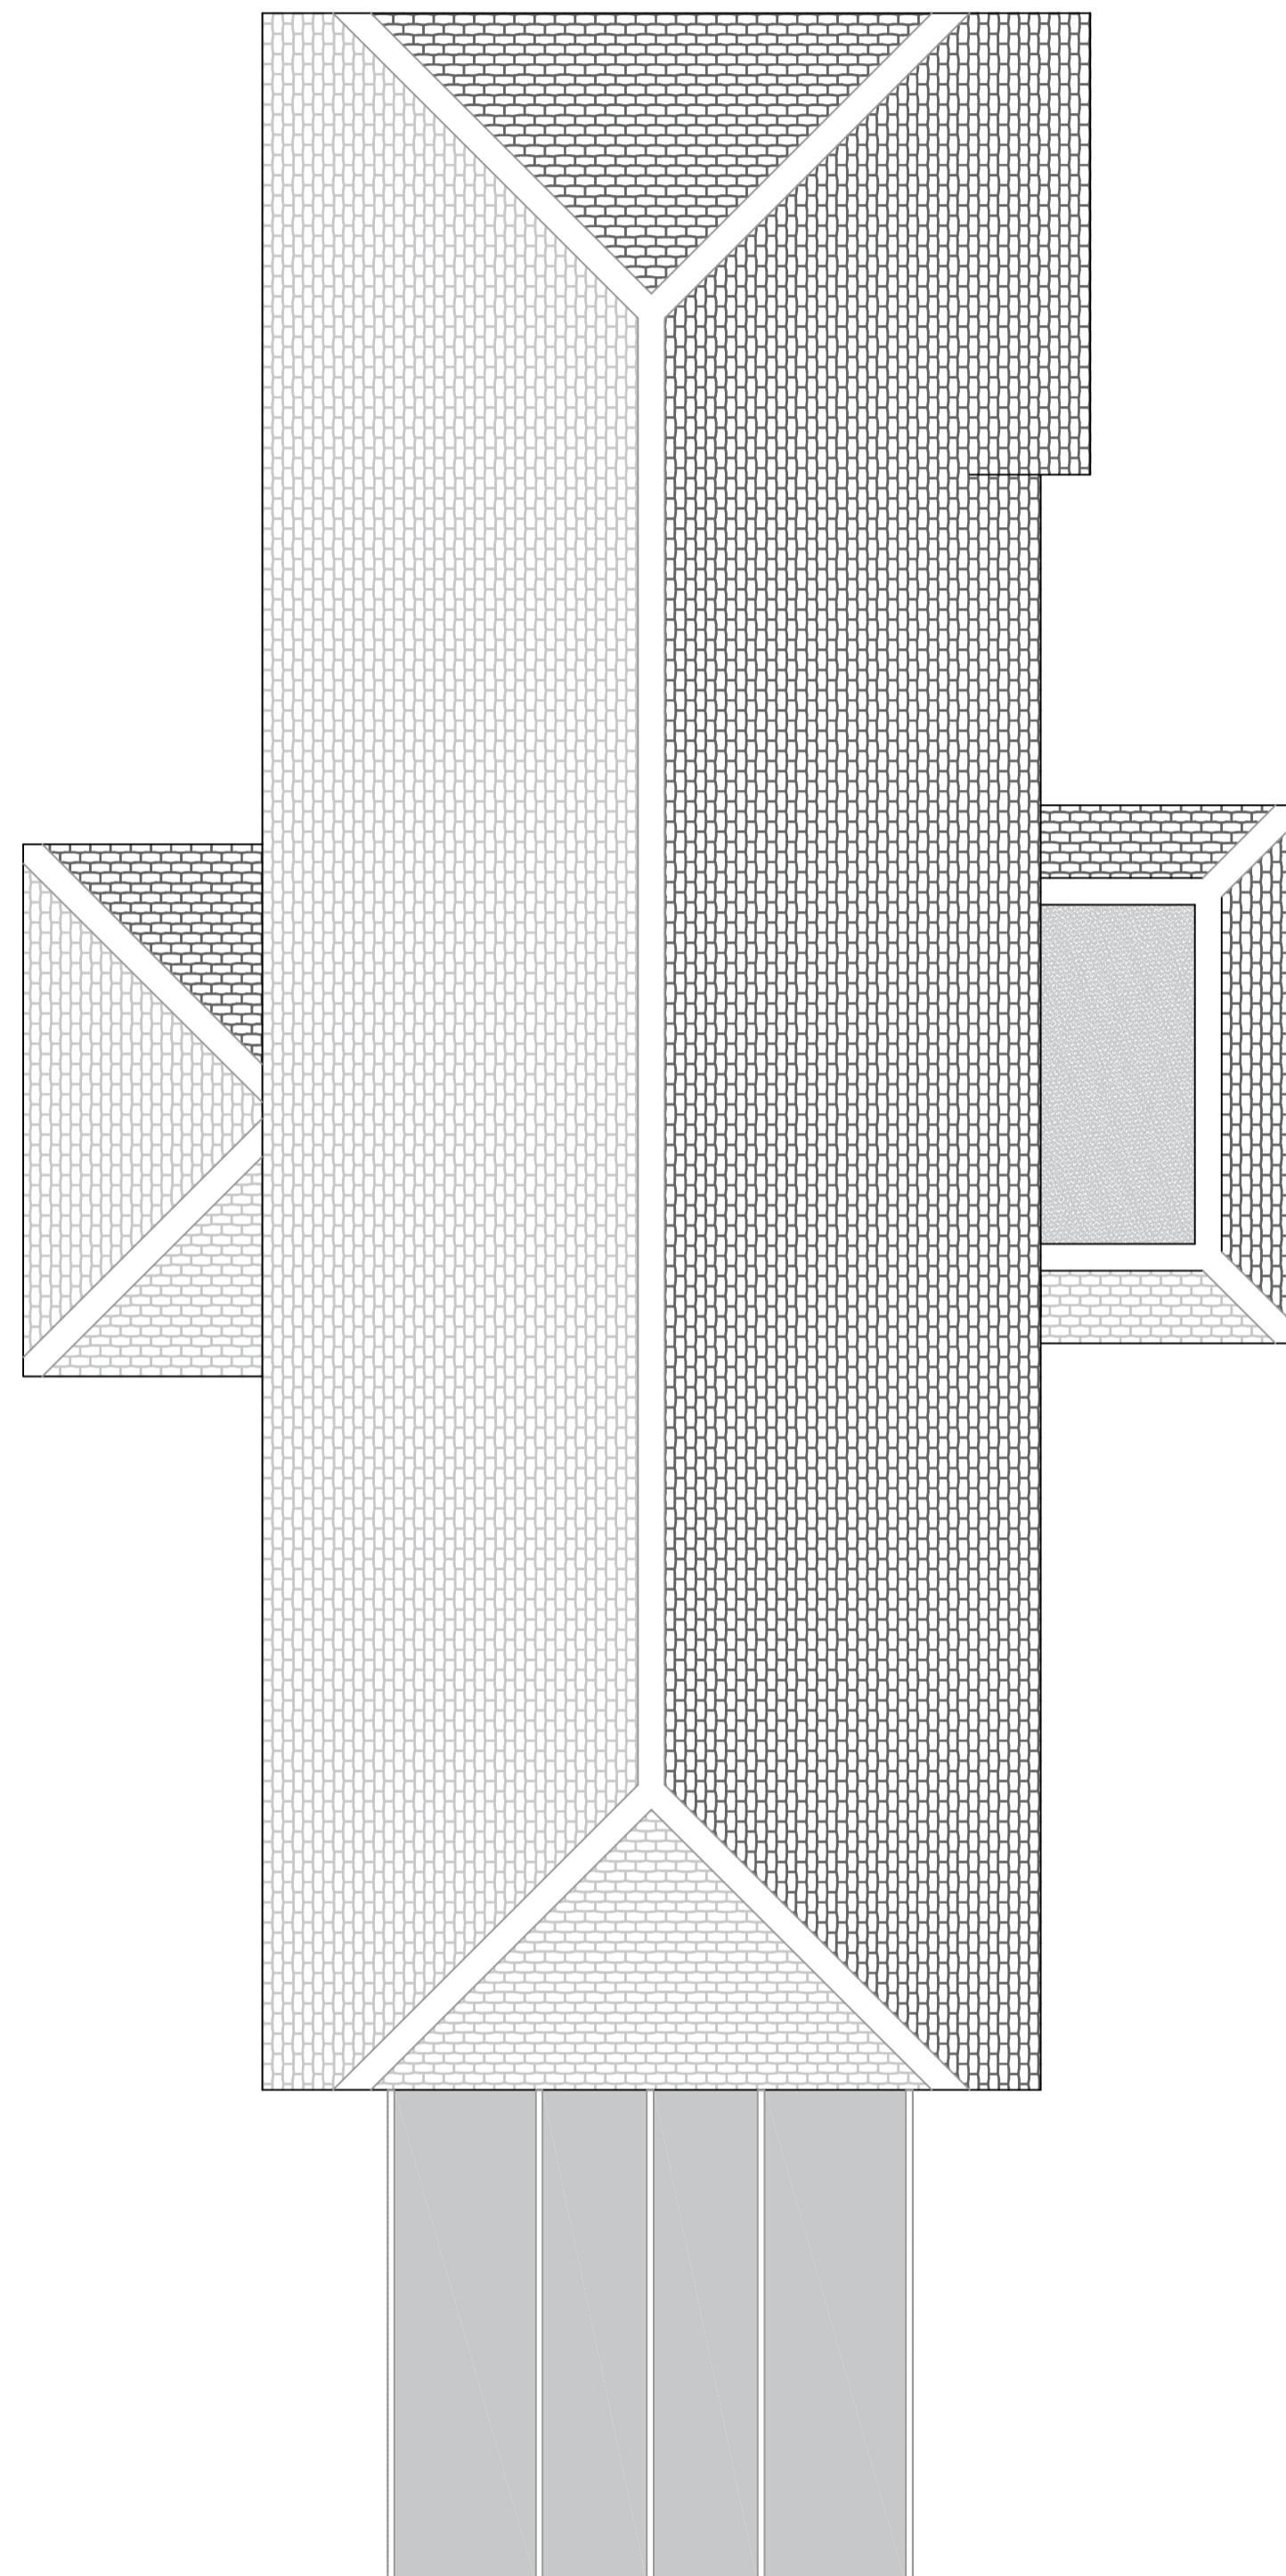

Existing Roof Plan @ 1:50

01-EP  
Existing Plans  
(Scale 1:50 @A1)

0 Meters 5

Only scale after checking scale bar. Verify all dimensions on site. Report all discrepancies to the designer. This drawing is copyright

Date: October 2020 Drawing Number: 20075MR-PP-01-EP-A1  
Birchmere, South Road, Hythe, KENT, CT21 6AT  
t: 01303 262601  
m: 07590 080855  
Client: Mr M Richardson Project: Two Storey Rear Extension

Site Address: April Cottage, Chart Lane, Brasted Chart, KENT, TN16 1NB

Drawn By: Tim Spencer

e: tim@building-drawings.co.uk  
w: www.building-drawings.co.uk