



Proposed Ground Floor @ 1:50

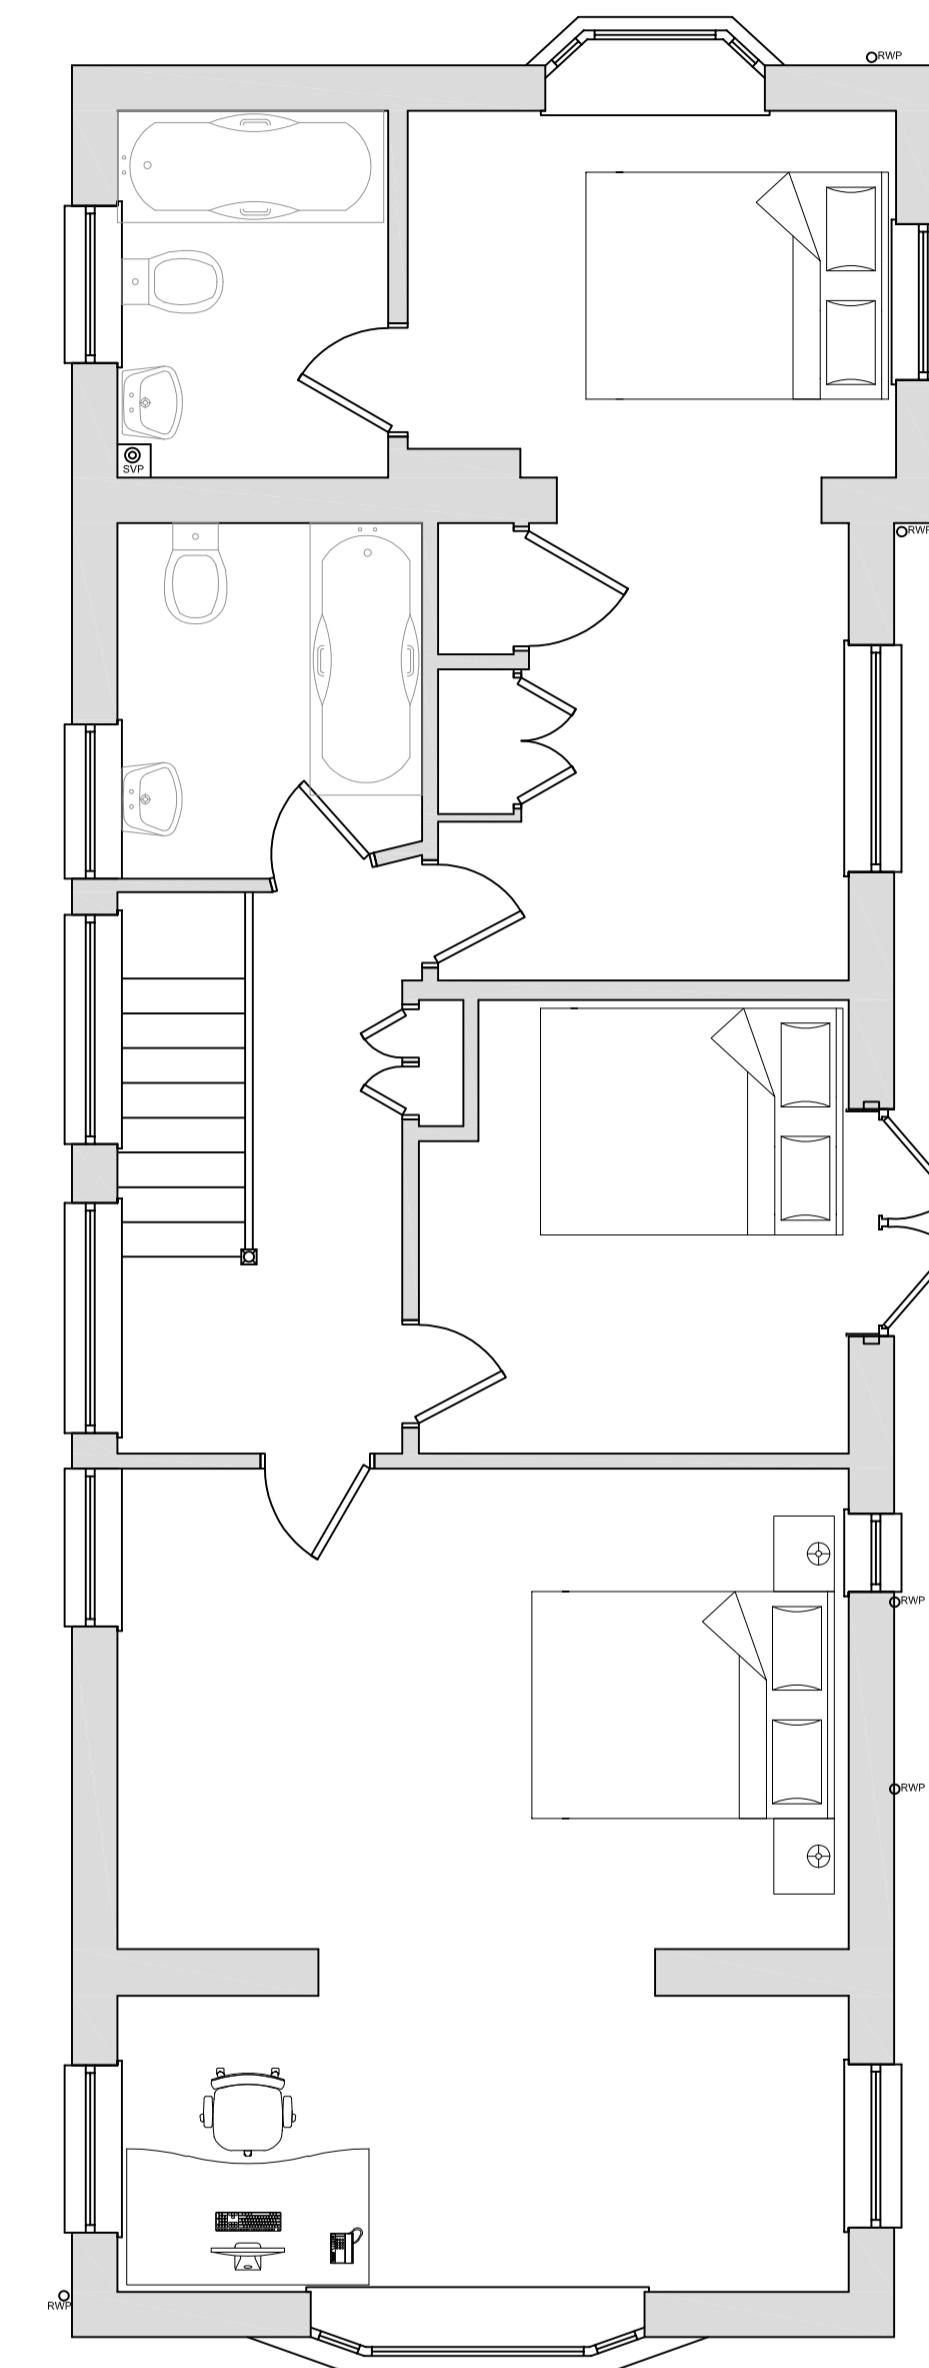

Proposed First Floor @ 1:50

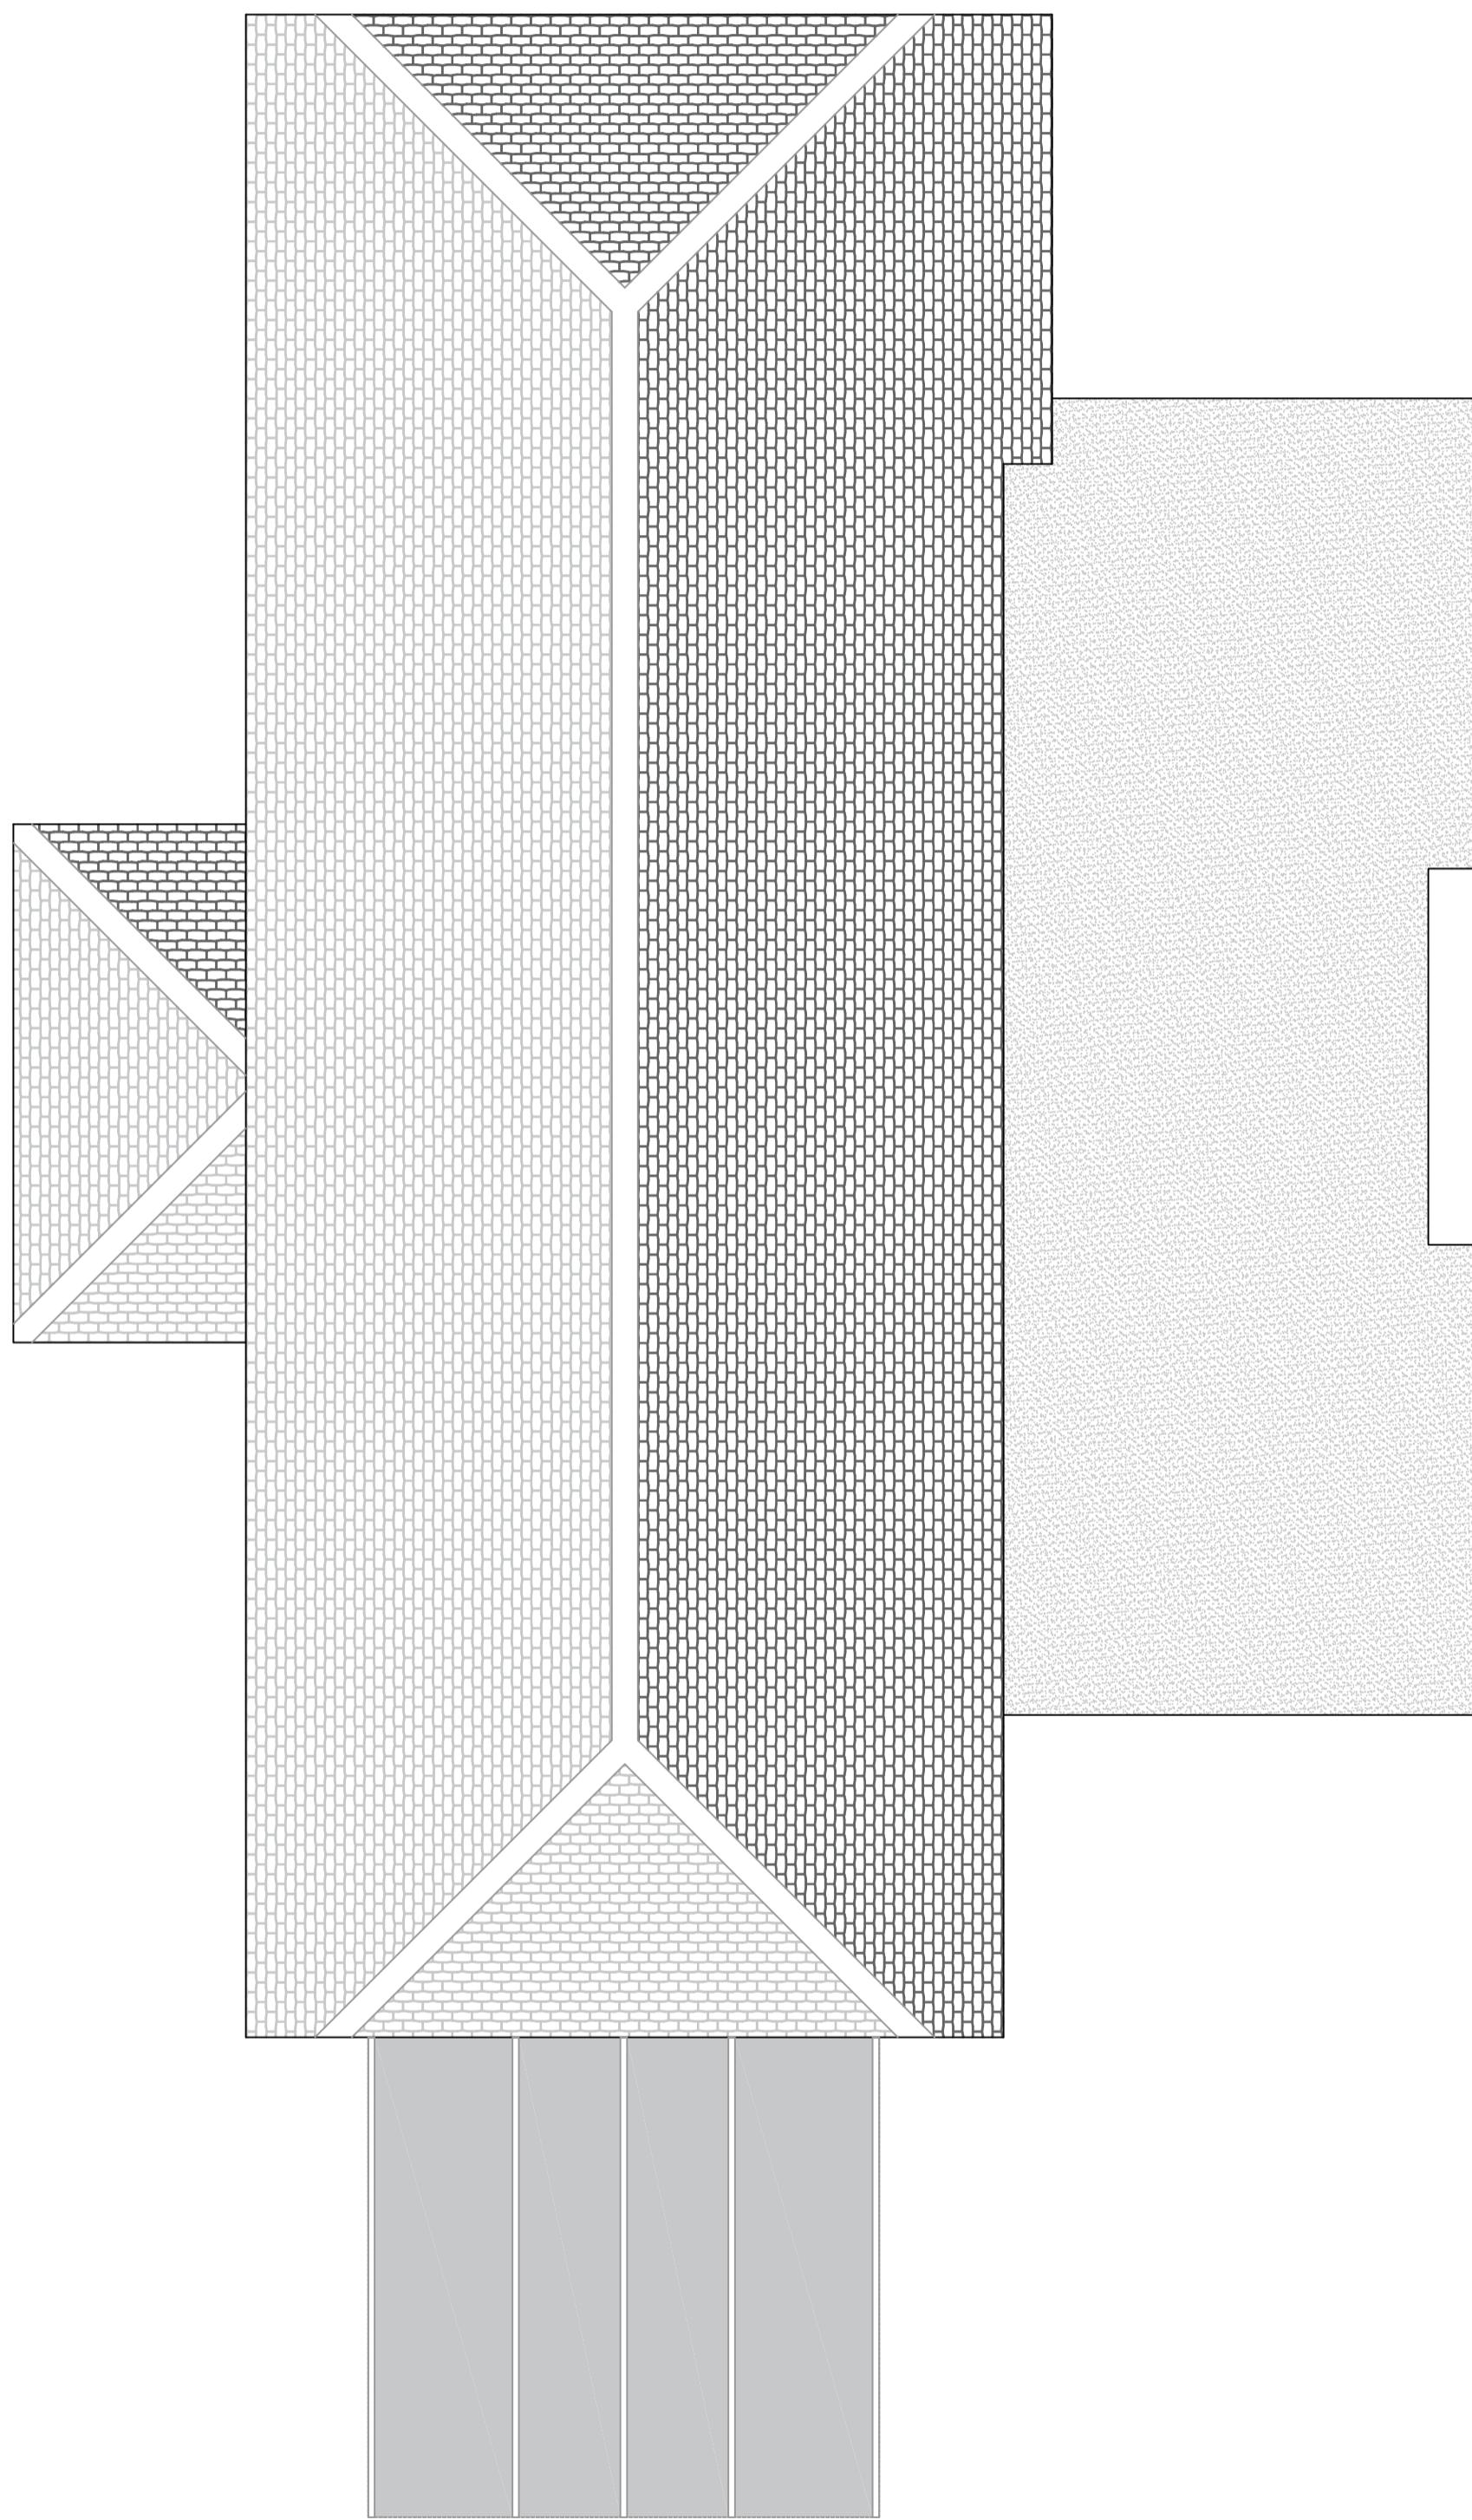

Proposed Roof Plan @ 1:50

02-PP
Proposed Plans
(Scale 1:50 @A1)

0 Meters 5

Only scale after checking scale bar. Verify all dimensions on site. Report all discrepancies to the designer. This drawing is copyright

Date: October 2020 Drawing Number: 20075MR-PP-02-PP-A1
Birchmere, South Road, Hythe, KENT, CT21 6AT
t: 01303 262601
m: 07590 080855
Client: Mr M Richardson Project: Two Storey Rear Extension

Site Address: April Cottage, Chart Lane, Brasted Chart, KENT, TN16 1NB

Drawn By: Tim Spencer

e: tim@building-drawings.co.uk
w: www.building-drawings.co.uk