



Ground Floor Plan

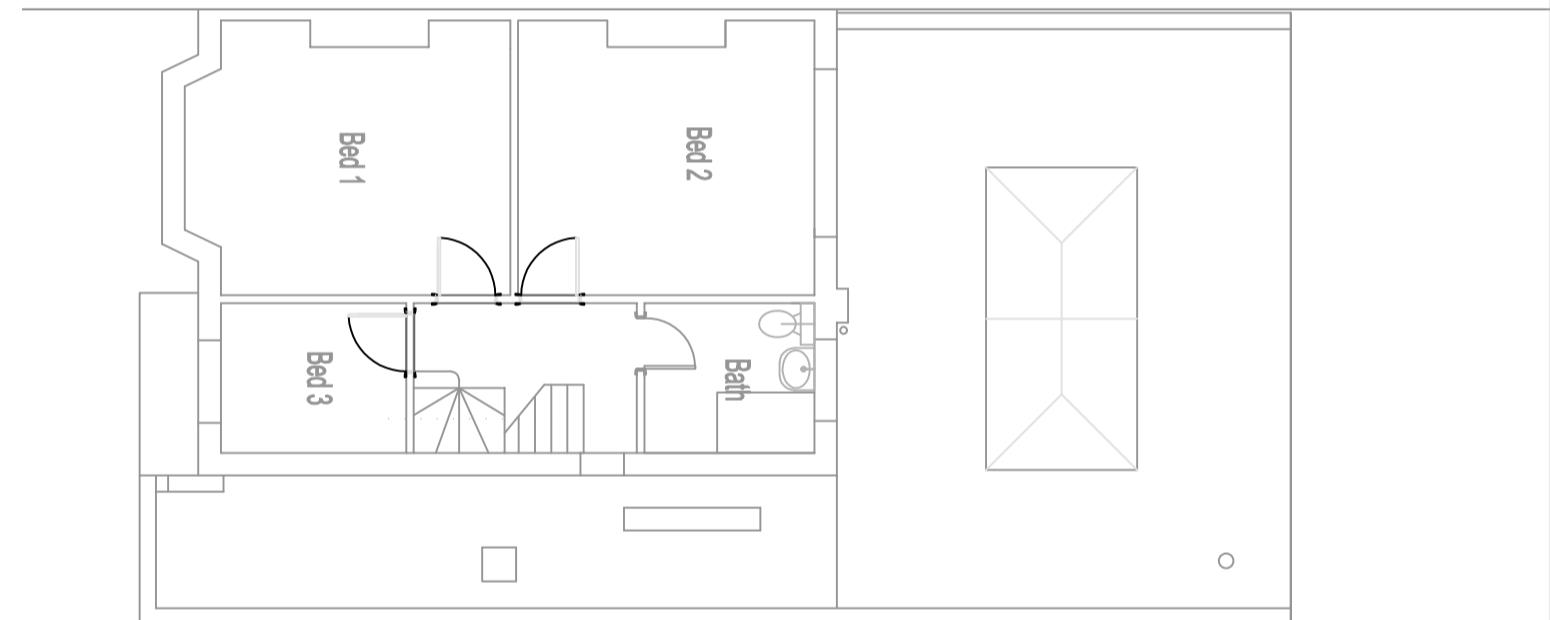

First Floor Plan

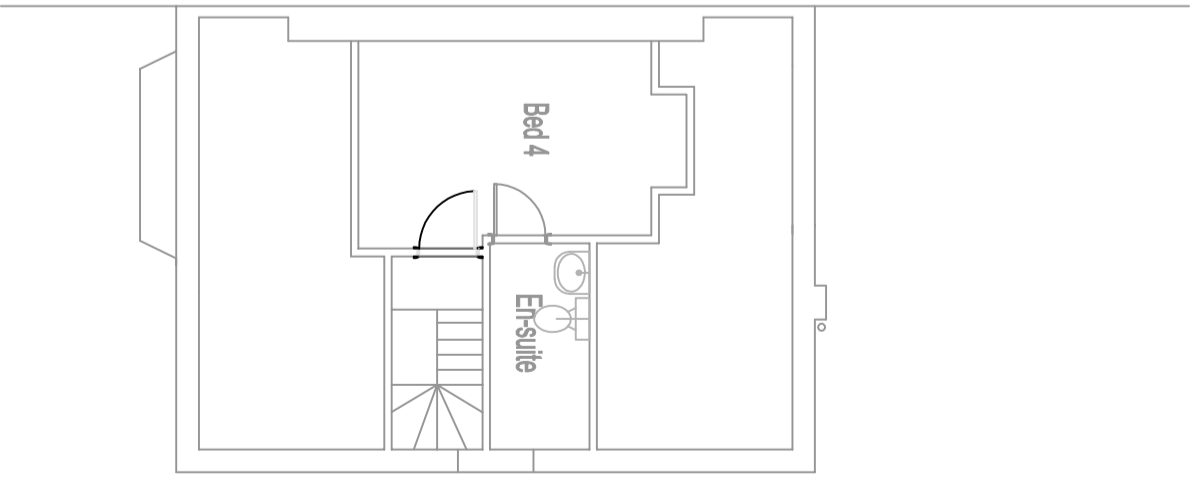

Second Floor Plan

Title		Date	Revision
Proposed Plans			
Scale		Date	
1:100@A3		01.01.21	
Drawn		Check	
Drawing File			
Job			
10 Childsbridge Way. Seal			
Drawing No.			
SK-004			