




Front Elevation (West)

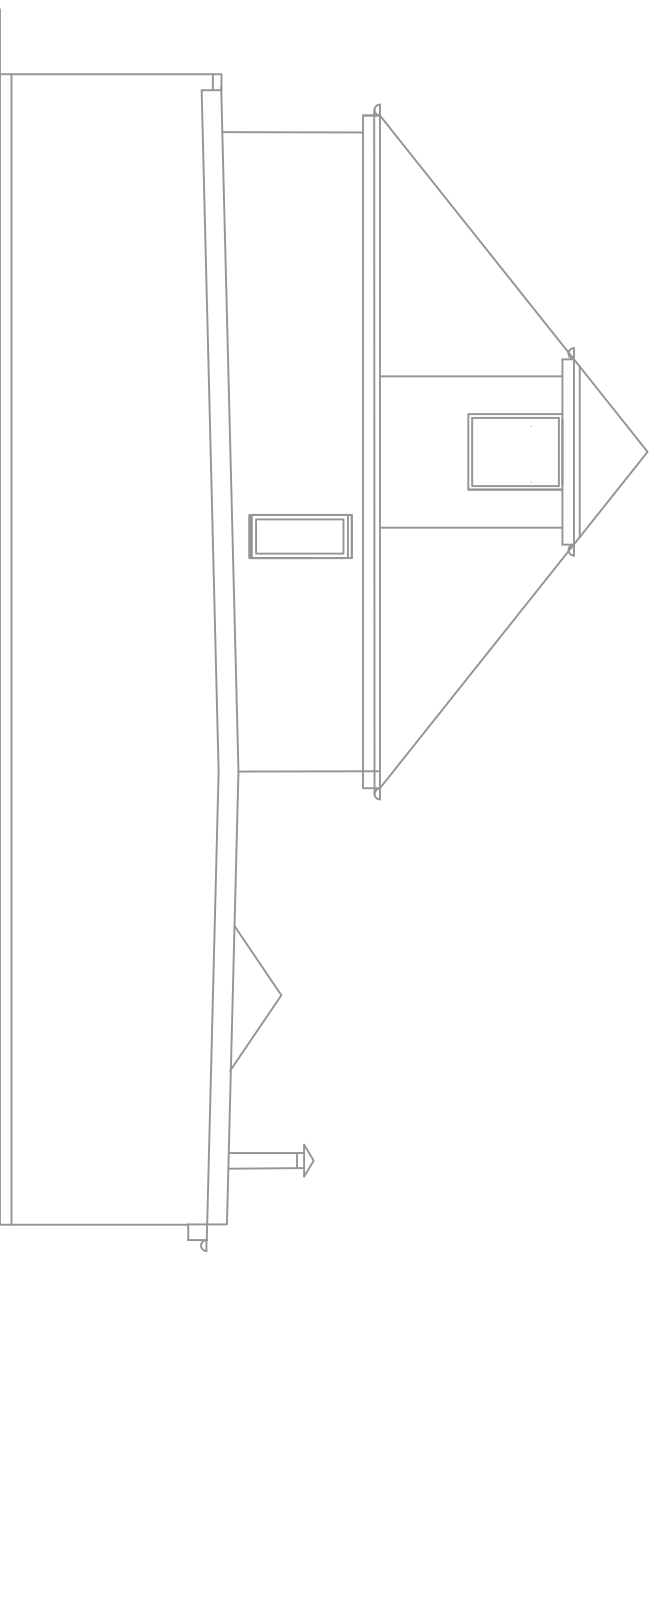

Side Elevation (South)

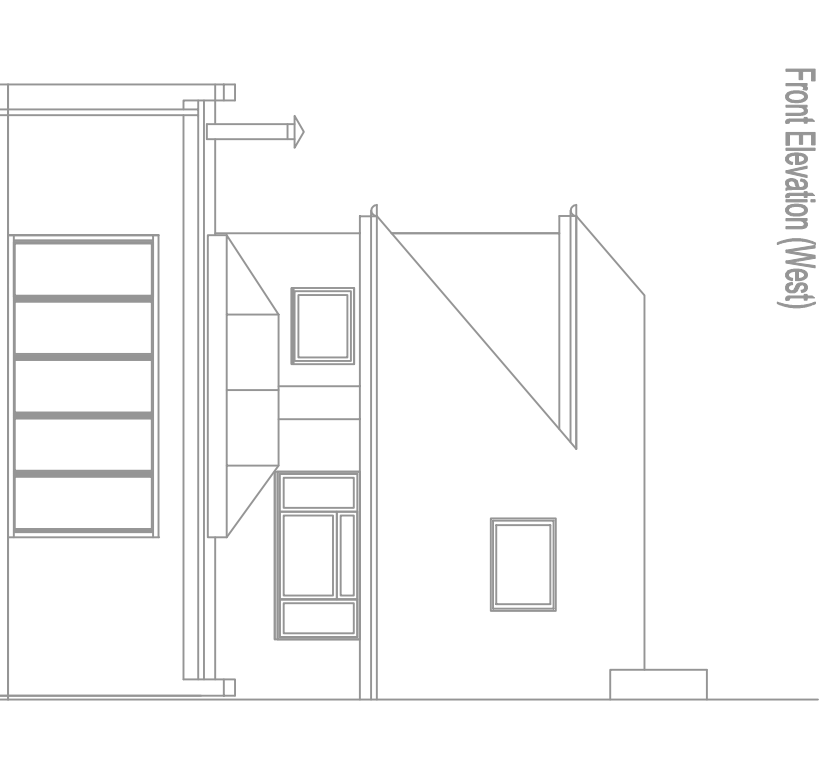

Rear Elevation (East)

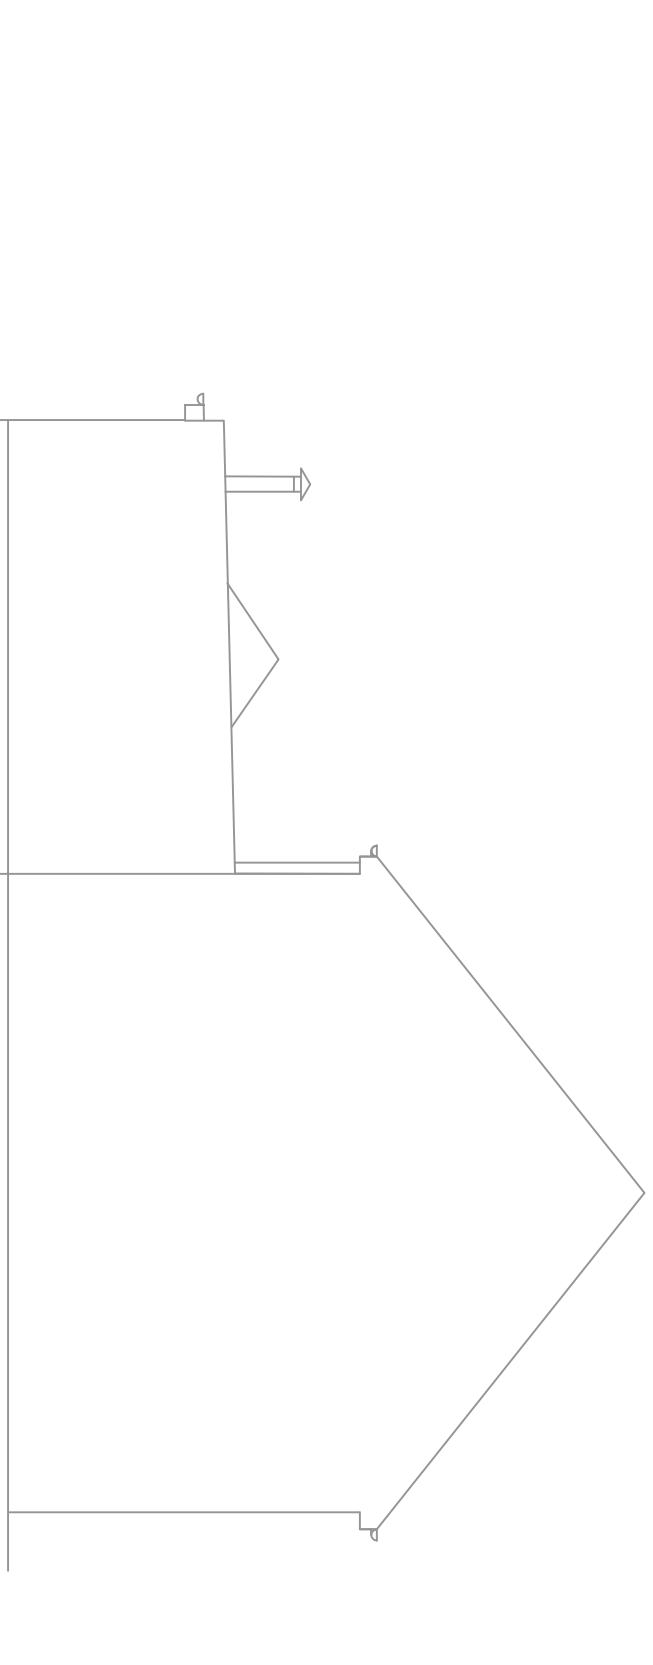

Side Elevation (North)

Title		Scale	Date
Proposed Elevs		1:100@A3	01.01.21
Job	Drawn	Check	
10 Childsbridge Way. Seal			
	Drawing File		
	-		
	Drawing No.		
	SK-005		