




Front Elevation (South East)

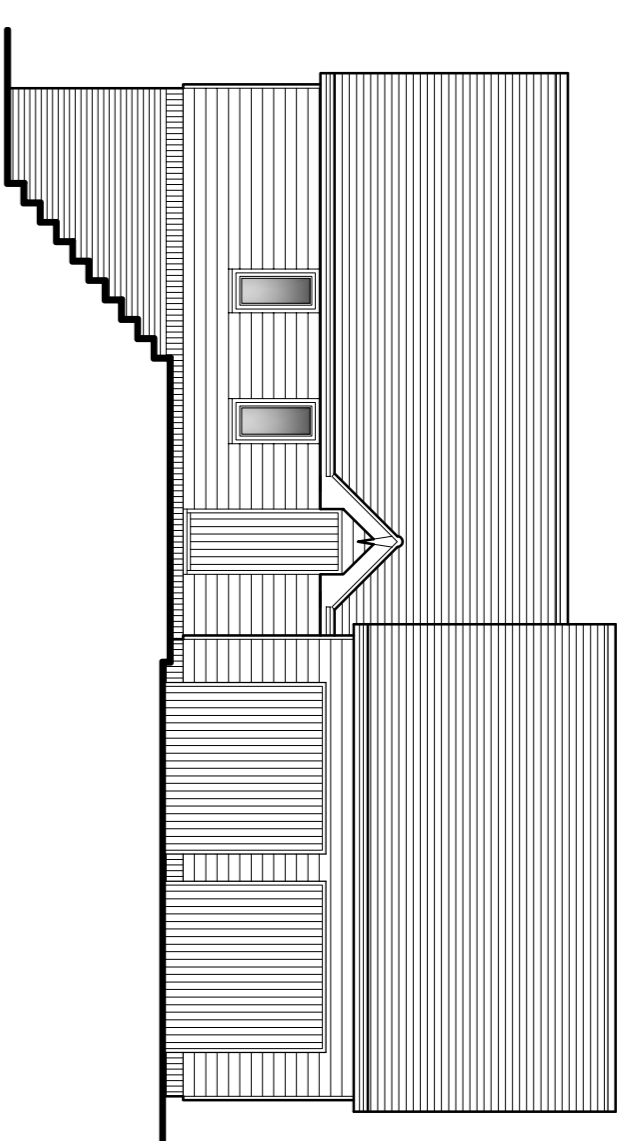

Side Elevation (South West)


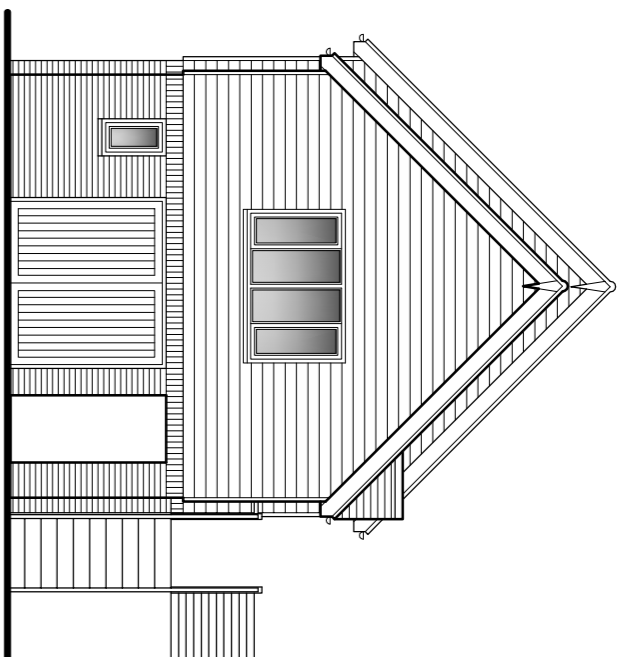


Rear Elevation (North West)


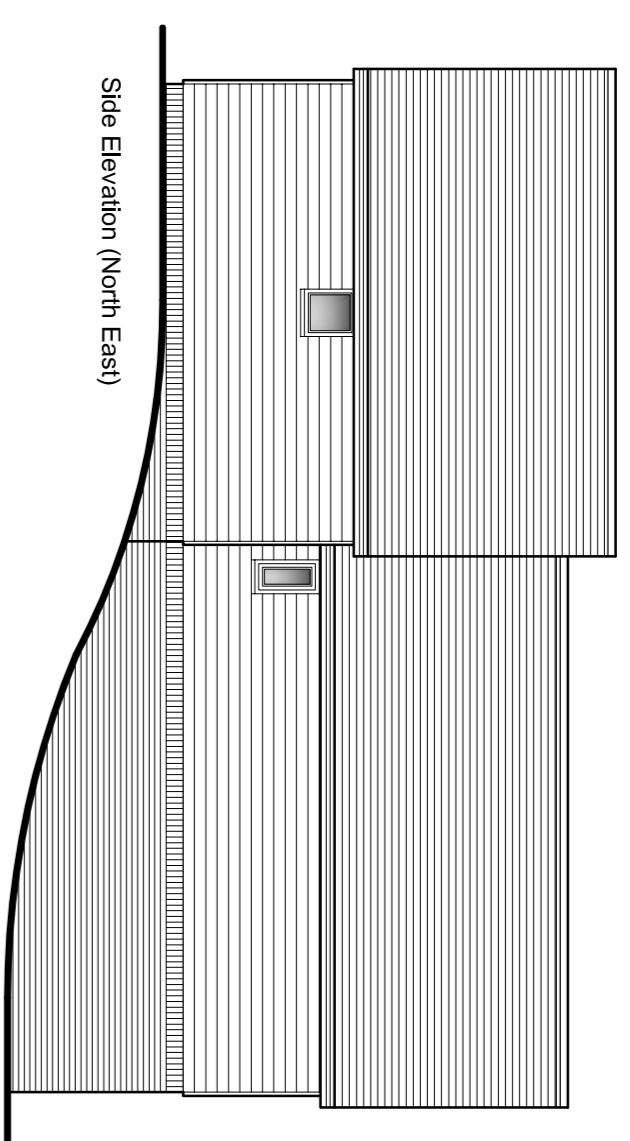


Side Elevation (North East)


**Existing Elevations**  
Scale: 1:100

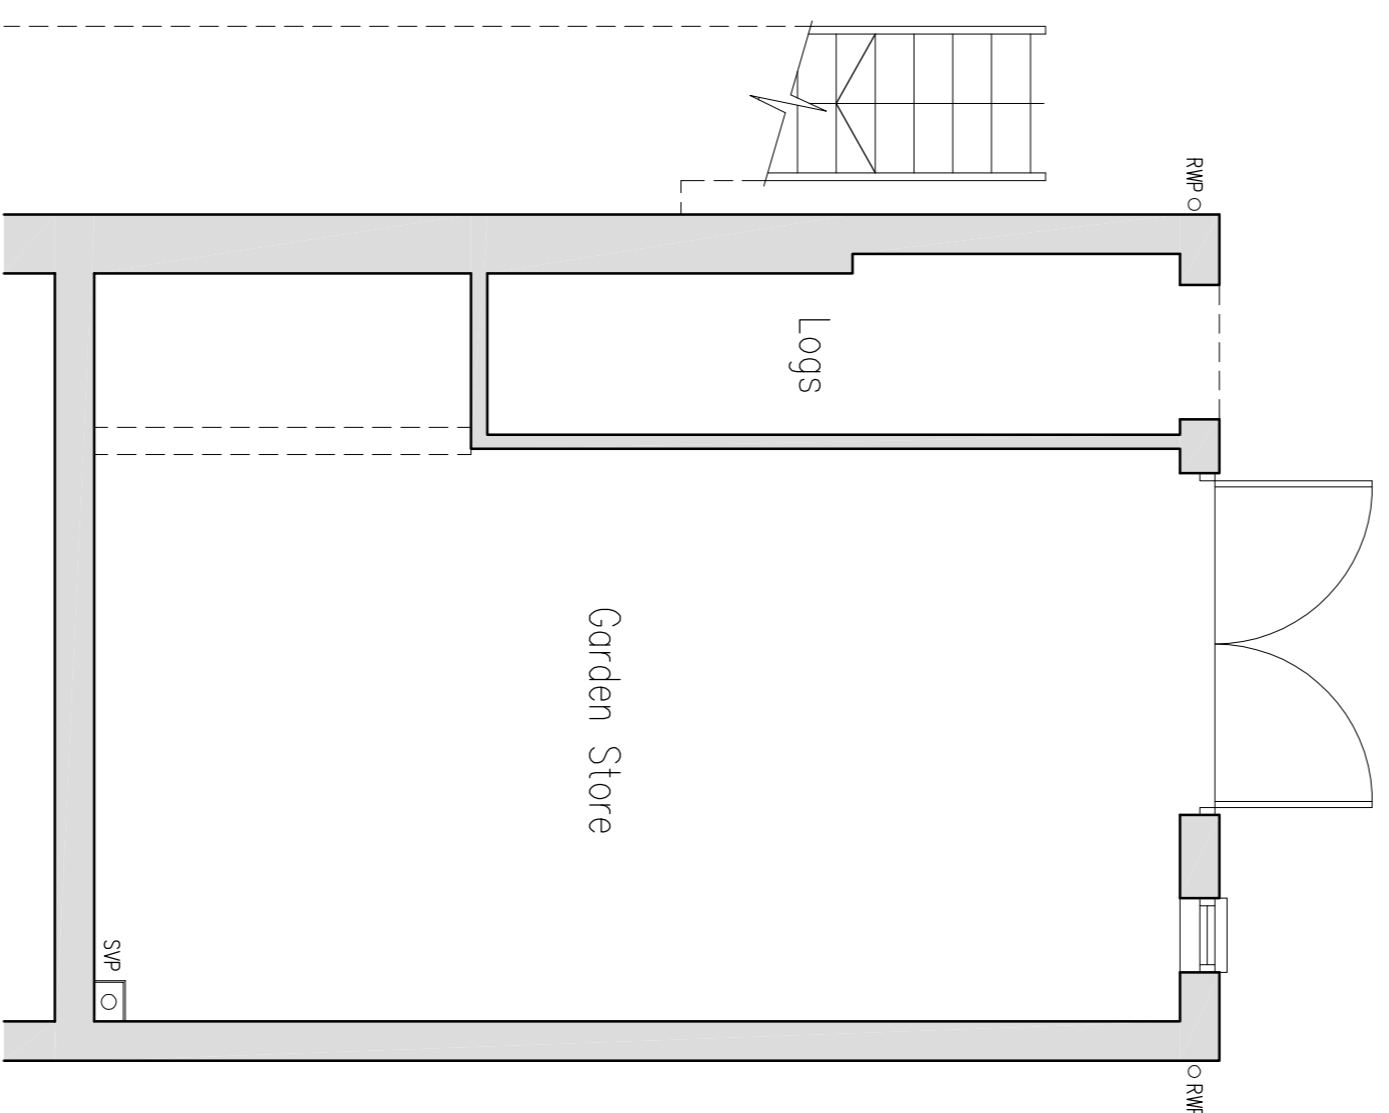 

**Lower Ground Floor Plan**  
Scale: 1:50

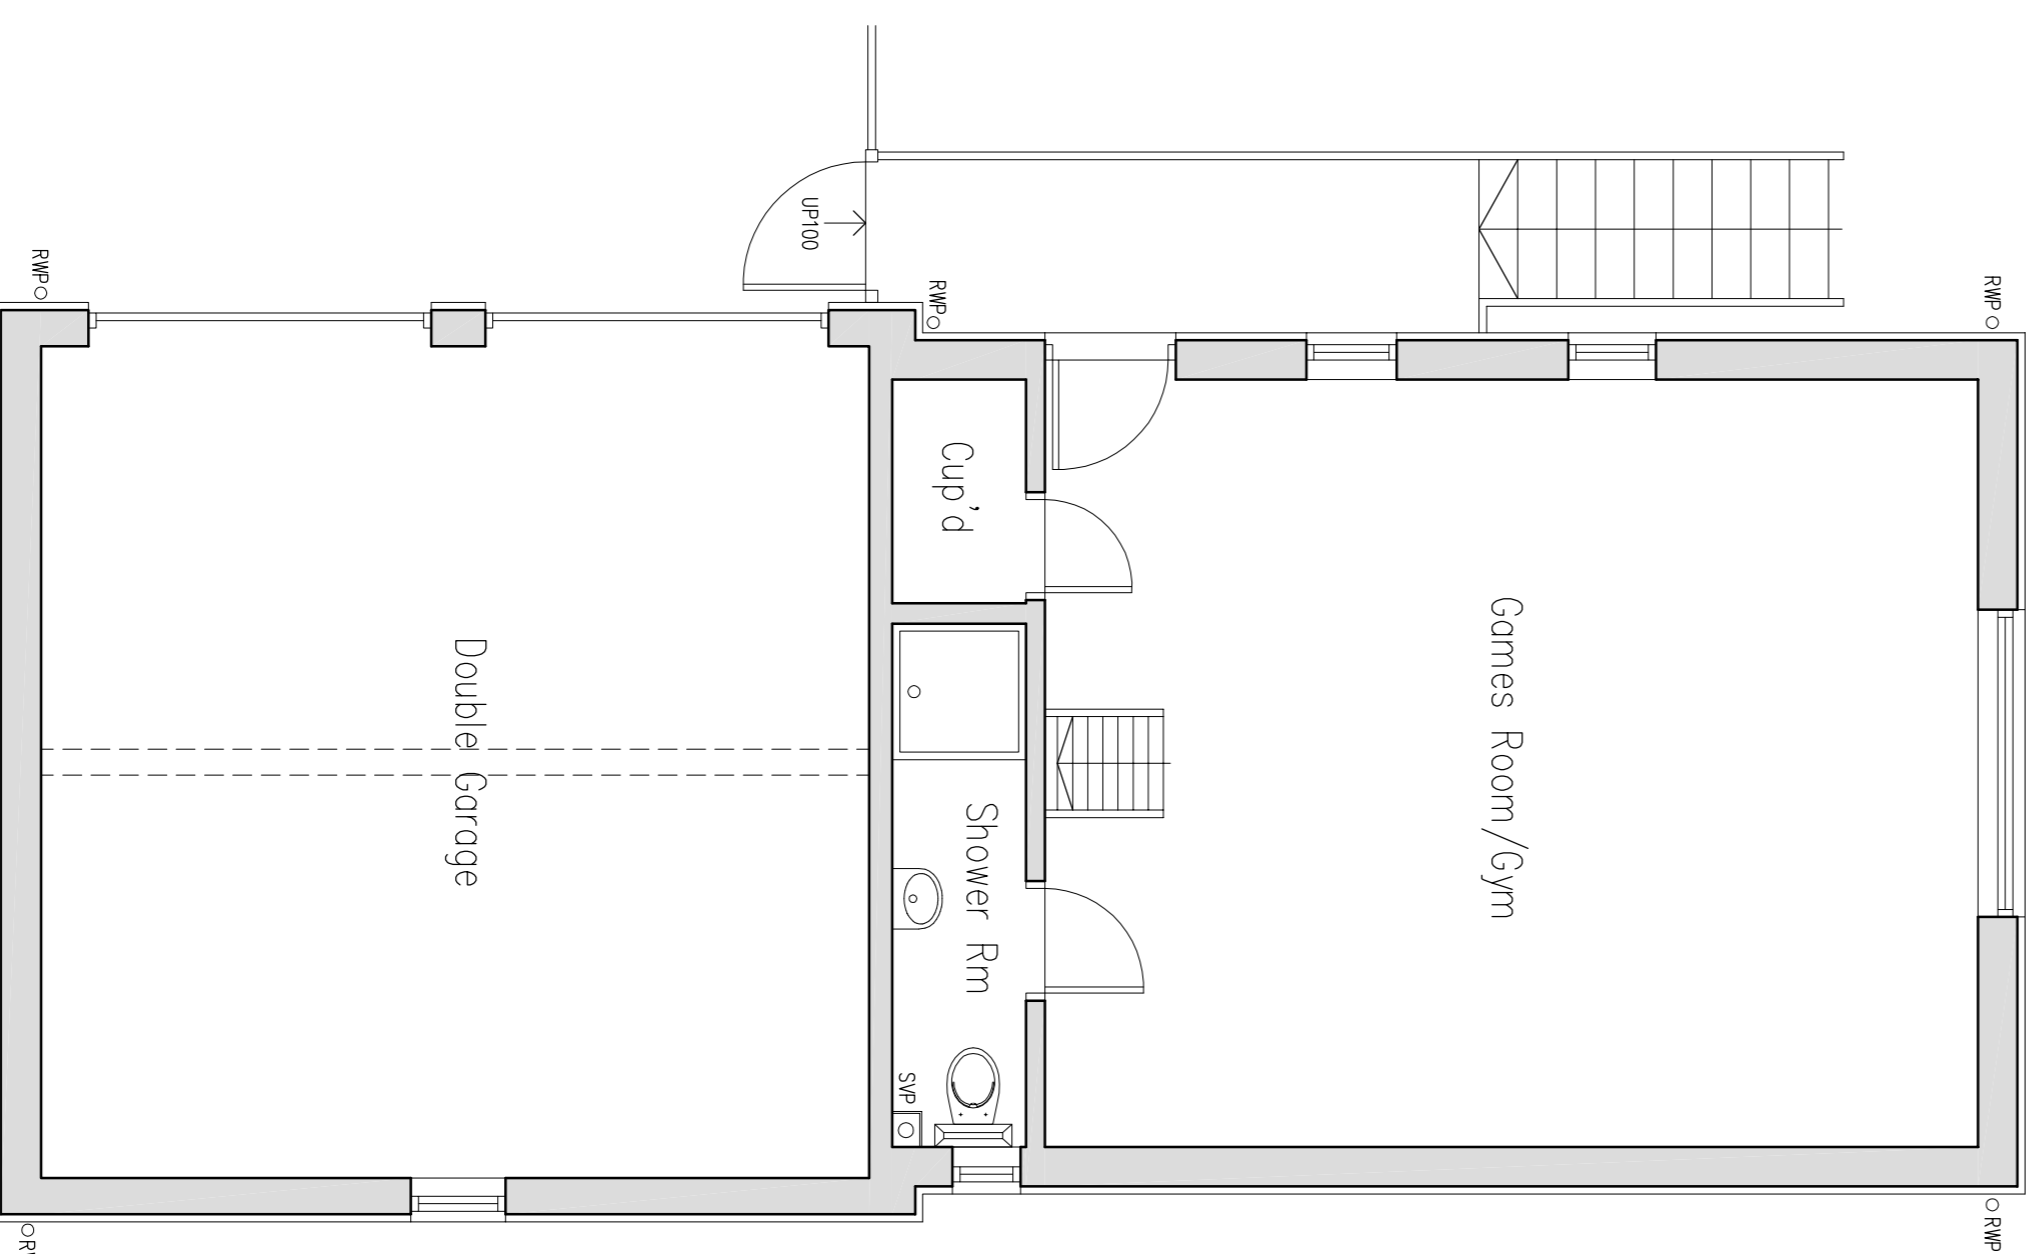 

**Ground Floor Plan**  
Scale: 1:50

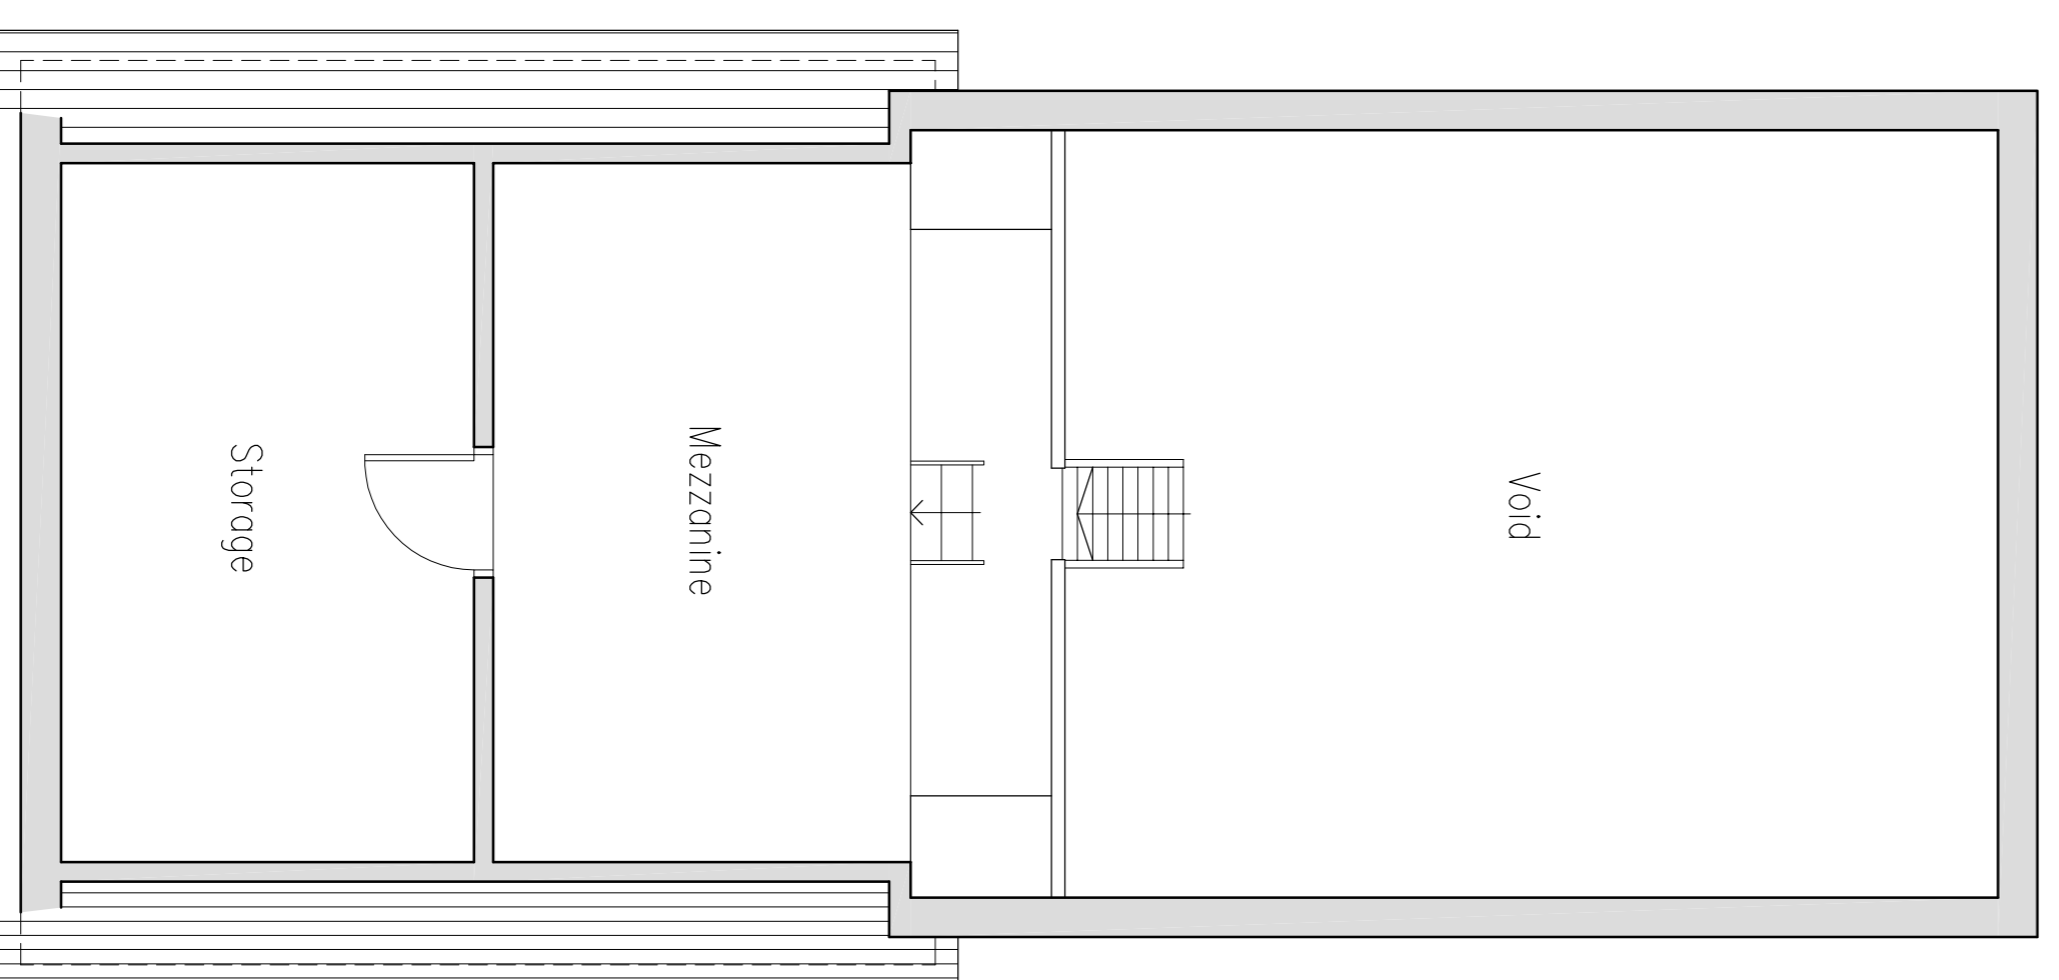

**First Floor Plan**  
Scale: 1:50

**Tim Moll Architecture**  
Chartered Architect

JOB ---

TIM MOLL ARCHITECTURE  
Suite 10, 9 Station Yard  
Needham Market  
Suffolk IP11 2JG  
E: tim@timollarchitecture.co.uk

CLIENTS **MR & MRS Langstaff**

JOB LOCATION **THE PYGHILL, SCOTLAND STREET,  
STOKE-BY-MAYLAND, COLCHESTER, CO6 4QE**

JOB DESCRIPTION **EXTENSION & ALTERATIONS**

DRAWING EXISTING

DATE **AUGUST 2020** SCALE **150 & 100 @ A1** DRAWING NUMBER **01** DRAWN BY **MJM**

COPYRIGHT TIM MOLL ARCHITECTURE ALL DIMENSIONS ARE TO BE MEASURED ON SITE AND NOT SCALED FROM THIS DRAWING.