



Contains Ordnance Survey data.
© Crown copyright and database rights 2020. 100019783.

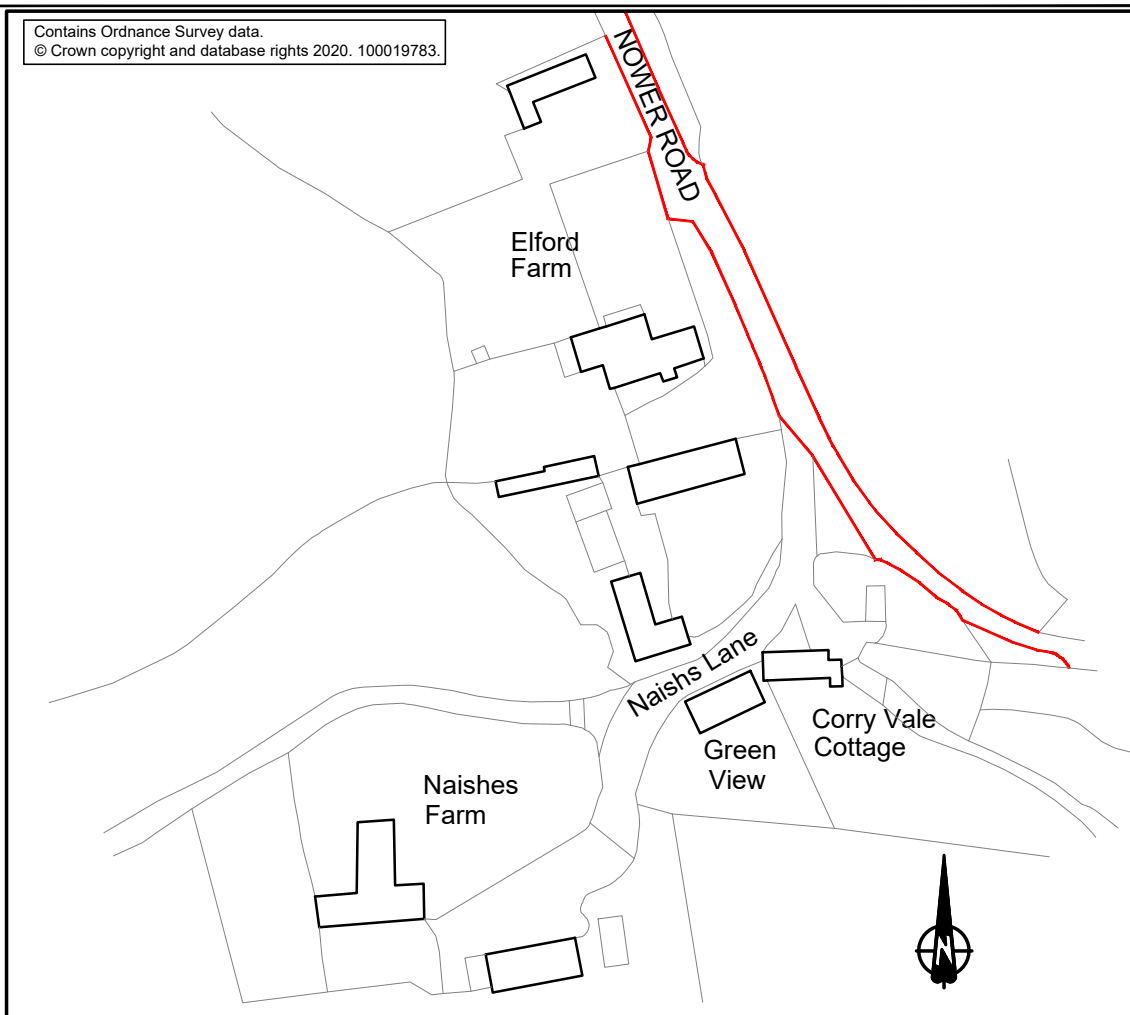

SITE PLAN
Scale 1:1250

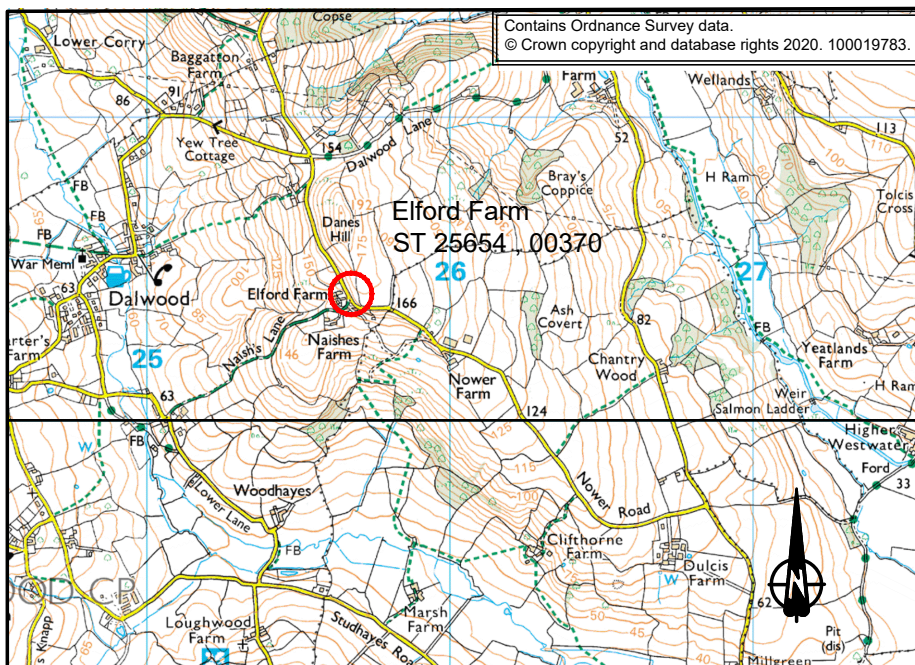

LOCATION PLAN
Scale 1:25,000



Engineering Design Group
Matford Offices Tel 0845 155 1004
County Hall Fax 01392 382342
Topsham Road
Exeter customer@devon.gov.uk
EX2 4QD www.devon.gov.uk

DRAWING TITLE

**ELFORD FARM, DALWOOD
LOCATION & SITE PLAN**

Do not scale from this drawing in either hard or electronic format. No responsibility is accepted where this drawing is used in circumstances other than that for which it was originally prepared and issued.

Dwg. No.

**DCCP20072 - EDG - SRW
52119 - DR - S - 10**

Scale(s)	Size	Revision
As Noted	A4	0