



Ground Floor

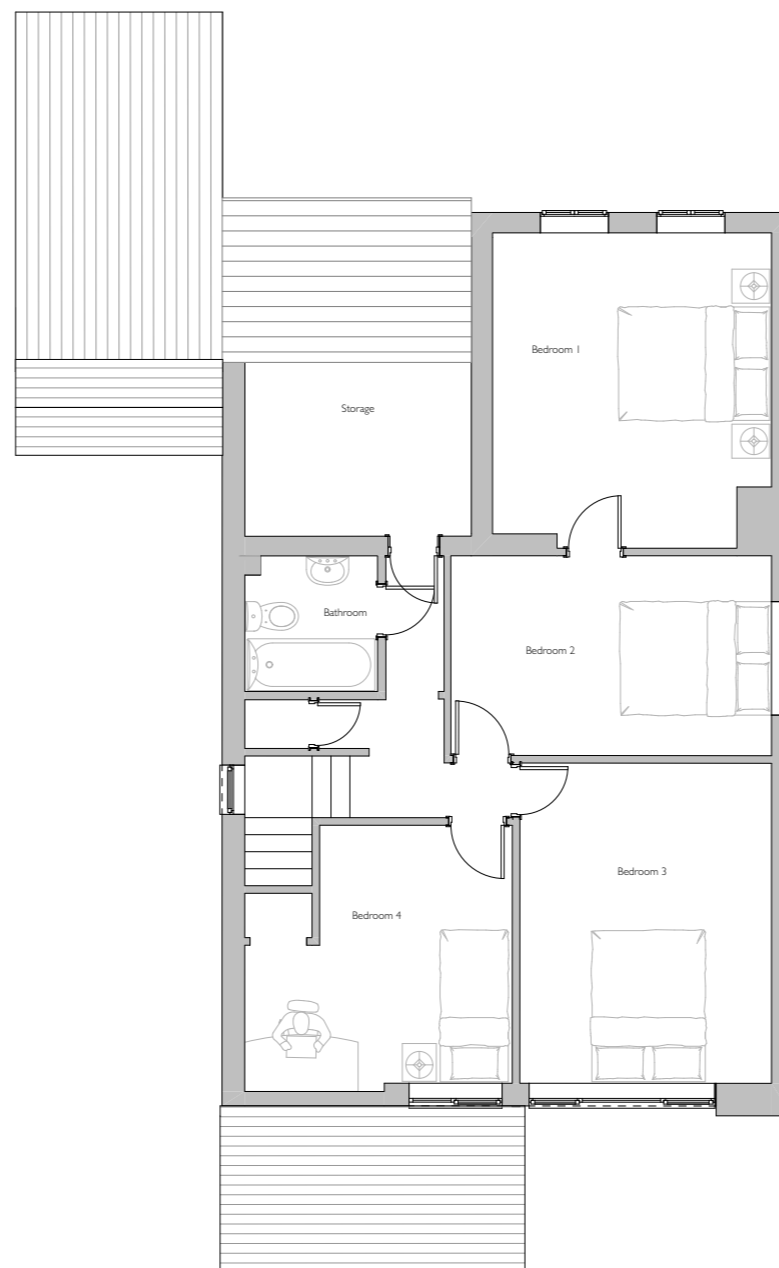

First Floor

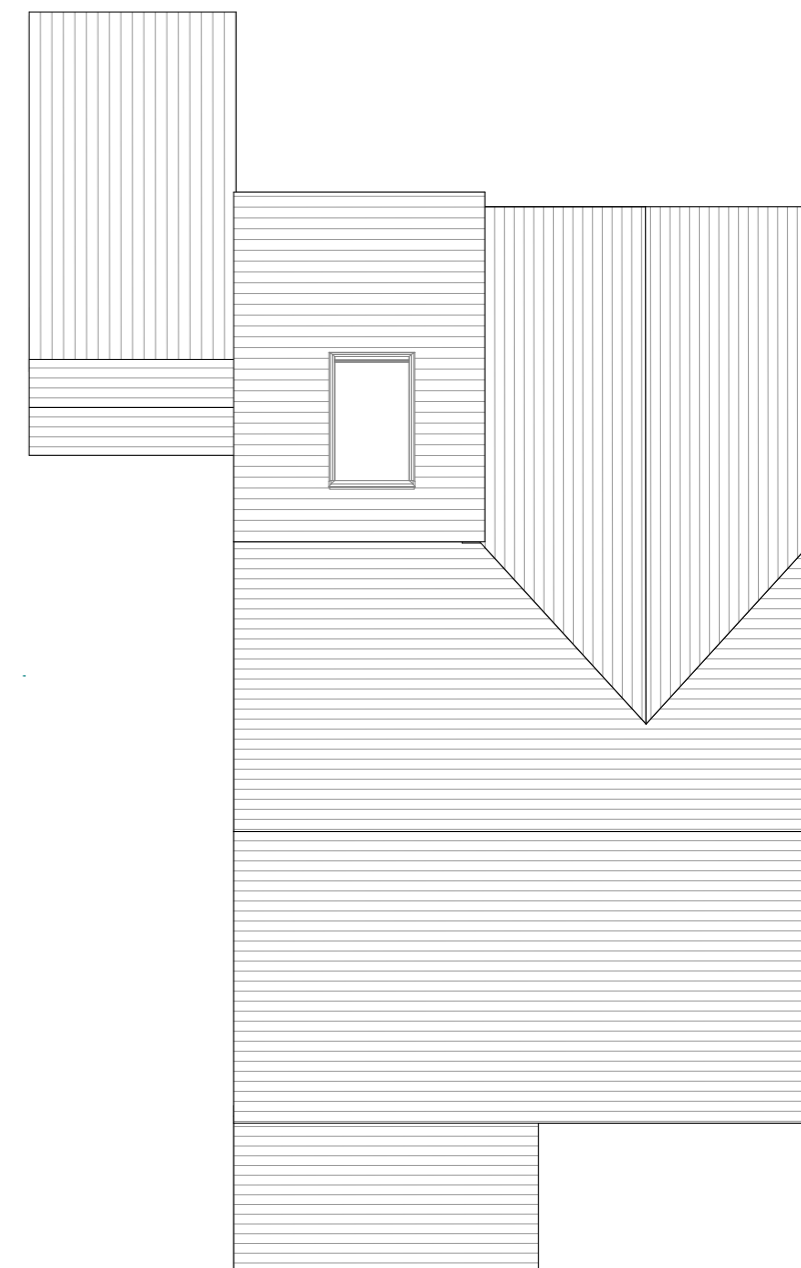

Roof Plan



Minerva House
Highweek Street
Newton Abbot
TQ12 1TQ

01626 572250
info@pmr-architecture.co.uk
www.pmr-architecture.co.uk

Client: Mr + Mrs Bahrami
Project: 2 Malt Field, Lymptone
Drawing Title: Existing Floor Plans
Drawing No: 20.57-004
Revision: A
Date: February 2021
Status: Planning
Scale: 1:100 @ A3

