

rev	description	drawn	checked	date
1	Revised in response to client's comments	SB	RR	21.12.20

status:



TELEPHONE + 44 (0)7717 224 224
 EMAIL sb002@thehousebristol.co.uk
 WEB www.thehousebristol.co.uk

client: Robyn & Andrew Rimmer



project: 1 Westfield,
 Clevedon Road,
 Weston in Gordano

title: Existing Roof Plan

scale: 1 : 50 @ A2
 date: 20/12/2021
 drawn: SW
 checked: SB

job no: L17-06 drawing no: L20-16-(00)-102-P1 revision: 1

Existing Roof
 1 : 50

 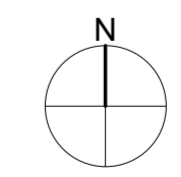

• The Contractor is to check all site dimensions and levels before work commences.
 • This drawing must be read with and checked against all structural and other specialist drawings, specifications and bills of quantities.
 • The Contractor is to comply with all current British Standards and Building Regulations whether or not specifically stated on these drawings.